

4 ESTATES, INC.
TY PARKWAY
OHIO

10 1/2 IN THE LAKE SHORE
ALLOTMENT IN THE CITY


1 Assoc., Inc.

BYORS

2 AVENUE

OHIO

13 73 SCALE: 1" = 30'

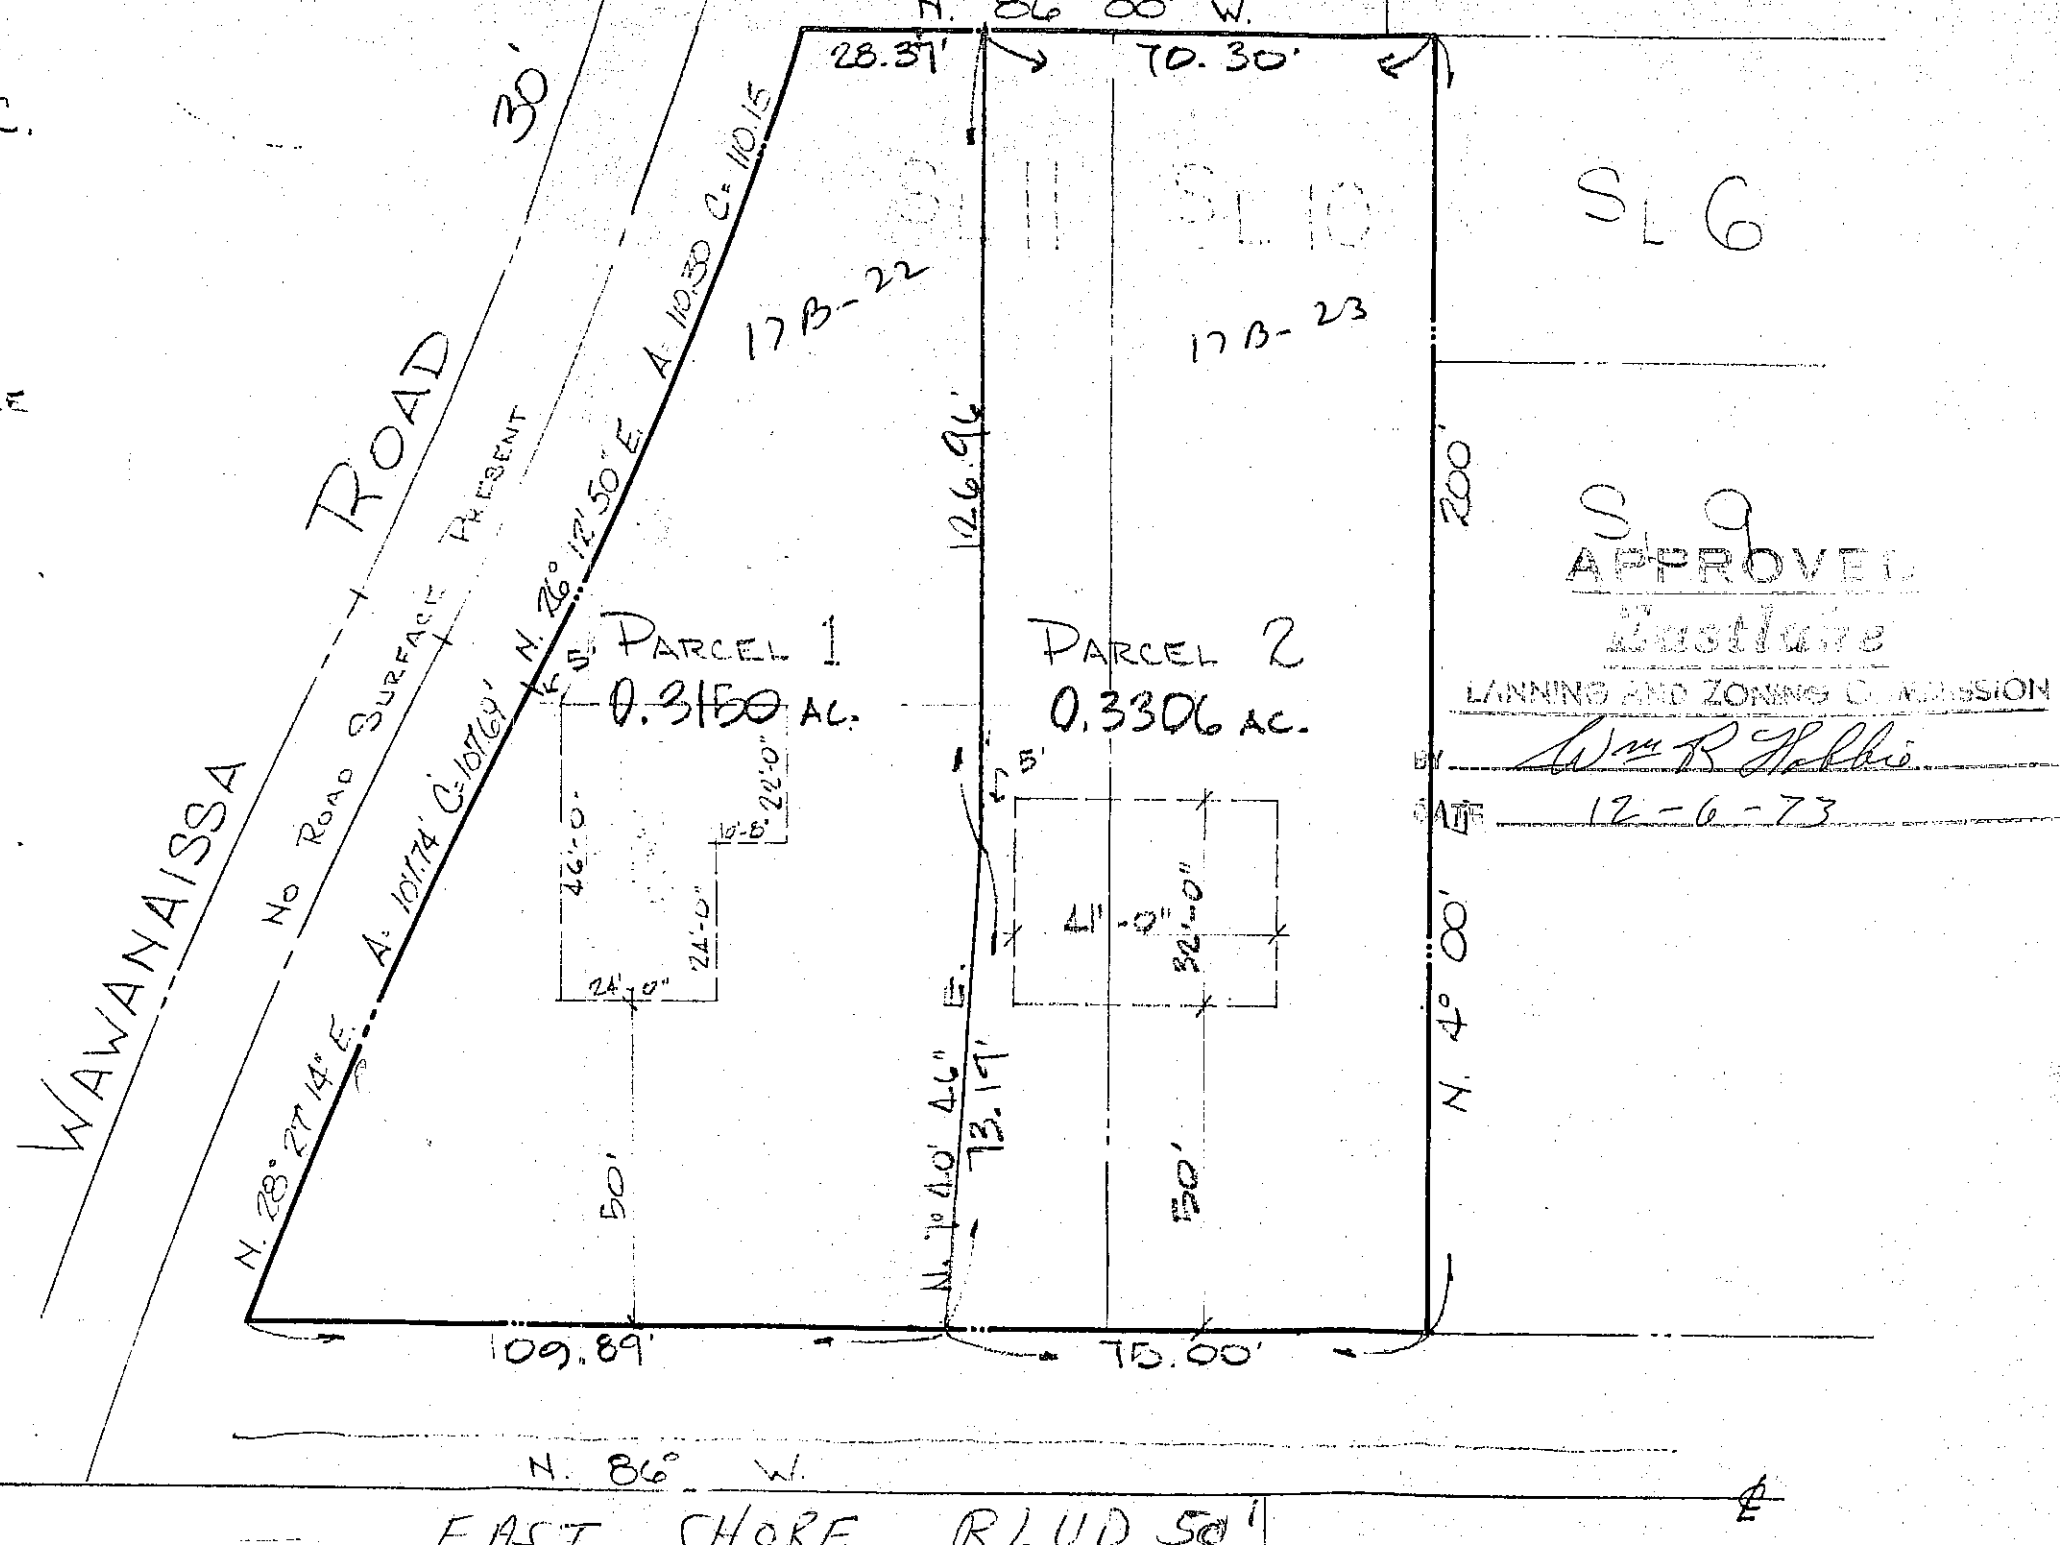

30'
28.37'
70.30'
17B-22
17B-23
12.6.96'
200'
N. 28° 27' 14" E. A. 10174 C. 10769'
N. 26° 12' 50" E. A. 10330 C. 11015
46'-0"
24'-0"
24'-0"
22'-0"
16'-5"
41'-0"
32'-0"
50'
109.89'
75.00'
N. 7° 40' 46" E. 13.19'
N. 4° 00' 00" W. 200'
N. 86° W.

S 9
APPROVED
Justlate
PLANNING AND ZONING COMMISSION
Wm R. Gray
DATE 12-6-73

EAST SHORE PLUD 50'