


NO	GRANTOR	GRANTEE	INSTRUMENT DATE	RECORD	CUST. NO	REMARKS
1	J. BREWSTER ET UX.	THE N.Y.C. & ST. L. RY CO.	R.O.P.W. DEED MAY 21, 1881	VOL. 11, P. 10	Aug 26, 1881	E-43, Bk. 19
7.2	M. E. G. SHERWOOD.	"	" 6, 1881	" 11, " 6	" 23, 1881	" 44 " 19
8.3	M. E. G. SHERWOOD ET AL.	"	" 31, 1881	" 11, " 40	SEP 12, 1881	" 74 " 20
2	A. PAXTELL ET UX.	"	JUL 15, 1881	" 11, " 61	" 12, 1881	" 66 " 20
9.5	H. L. GIBBS ET UX.	"	MAY 12, 1881	" 11, " 50	" 12, 1881	" 63 " 20
10.6	W. A. DAVIS ET UX.	"	" 6, 1881	" 11, " 49	" 12, 1881	" 60 " 20
4	A. P. AXTELL AND WIFE.	"	CONDEMNATION JUNE 15, 1881.	PROBATE COURT FILE "256" '19.		CASE DISMISSED



LAKE COUNTY  
STATE OF OHIO

RIGHT - OF - WAY AND TRACK MAP  
THE NEW YORK, CHICAGO & ST. LOUIS R. R. CO.  
CLEVELAND DIVISION  
STATION 7660+90.9 TO STATION 7713+70.9  
SCALE - 1 INCH EQUALS 100 FEET  
OFFICE OF CHIEF ENGINEER  
CLEVELAND, OHIO.

Sheet No. 31 of V-3 OHIO of The New York, Chicago & St. Louis Railroad Co., Main Line, from survey station 7660+90.9 to survey station 7713+70.9  
Chief Engineer

Sheet No. 31 of V-3 OHIO of The New York, Chicago & St. Louis Railroad Co., Main Line, from survey station 7660+90.9 to survey station 7713+70.9  
June 30, 1918  
L. H. Hayford  
Assistant Engineer

DRAWN BY E.S.B. DATE 5/18/16  
CHECKED BY DATE

