


PERRY TWP.

LOT 39

No.	GRANTOR	GRANTEE	INSTRUMENT DATE	RECORD	CUST. NO.	REMARKS
11.1	E.B. MASON ET UX	THE N.Y.C. & ST. L. R.R. CO.	JUL 2, 1881	VOL. 11, P. 58	58912, 1881	E. 80 BX 20
11.2	J.W. BARBER ET UX	"	JAN 9, 1881	" 11, " 39	" 12, 1881	" 79, " 20
3	R.E. ALLISON ET UX	"	JUL 19, 1881	" 11, " 43	" 12, 1881	" 62, " 20
4	S.N. FORD ET UX	"	AUG 2, 1881	" 11, " 57	" 12, 1881	" 61, " 20
5	W. WARREN ET UX	"	MAY 17, 1881	" 11, " 47	" 12, 1881	" 49, " 20
6	H.M. MANCHESTER ET UX	"	JUL 7, 1881	" 11, " 62	" 12, 1881	" 48, " 20
12.7	C.T. WRIGHT ET UX	"	" 9, 1881	" 11, " 60	" 12, 1881	" 53, " 20
8	H.J. WRIGHT ET UX	"	AUG 29, 1881	" 44, " 336	" 11, 1908	" 243, " 20
13.9	H.M. MURPHY	"	" 18, 1881	" 11, " 310	" JAN 2, 1882	" 81, " 20
13.9	H.M. MURPHY ET UX	"	" 26, 1881	" 11, " 315	" 2, 1882	" 52, " 20
13.9	H. VESEY ET AL.	"	SEP 2, 1881	" 11, " 316	" 2, 1882	" 51, " 20
13.9	H.H. STONE	"	" 24, 1881	" 11, " 314	" 2, 1882	" 55, " 20
13.9	M. FORD ET AL.	"	AUG 31, 1881	" 11, " 580	" APR 26, 1882	" 57, " 20
13.9	R.E. ALLISON (TRUSTEE)	"	DEC 29, 1881	" 11, " 309	" JAN 21, 1882	" 56, " 20
4	STEPHEN FORD AND WIFE	"	TRUSTEES	"	"	"
6	H.M. MANCHESTER AND WIFE	"	CONDEMNATION	"	"	"
10	E.B. MASON AND WIFE	"	JULY 21, 1881	"	"	"
14	NO PAPERS	"	JUNE 15, 1881	"	"	"



Notes - Fences along Right of Way lines as follows.
 Woven wire both sides from Sta. 7872+10.9 to 7924+90.9
 (Except over Highways)
 South side fence 15' 50" S. of and 11' to E. of over parcel #4.

LAKE COUNTY
 STATE OF OHIO

RIGHT - OF - WAY AND TRACK MAP
 THE NEW YORK, CHICAGO & ST. LOUIS R. R. CO.
 CLEVELAND DIVISION
 STATION 7872+10.9 TO STATION 7924+90.9

Sheet No. 35 of V-3 OHIO of The New York, Chicago & St. Louis Railroad Co., Main Line, from survey station 7872+10.9 to survey station 7924+90.9

Sheet No. 35 of V-3 OHIO of The New York, Chicago & St. Louis Railroad Co., Main Line, from survey station 7872+10.9 to survey station 7924+90.9

SCALE: 1 INCH EQUALS 100 FEET
 OFFICE OF CHIEF ENGINEER
 CLEVELAND, OHIO.

Chief Engineer
 June 30, 1918
 L.V. Gaylord
 Assistant Engineer.

DRAWN BY E.S.B. DATE 2-8-16
 CHECKED BY DATE

