


Note: The original baseline is 5' North of E of present track #2

Note -  
 Right of Way Fenced on Right from Sta. 2085+30 to Sta. 2088+35  
 Fenced on Left from Sta. 1982+75 to Sta. 2064+60, from Sta.  
 2066+30 to Sta. 2076+70, and from Sta. 2087+20 to Sta. 2088+35.

Madison Township, T11N-R7W.

Lake County, Ohio.

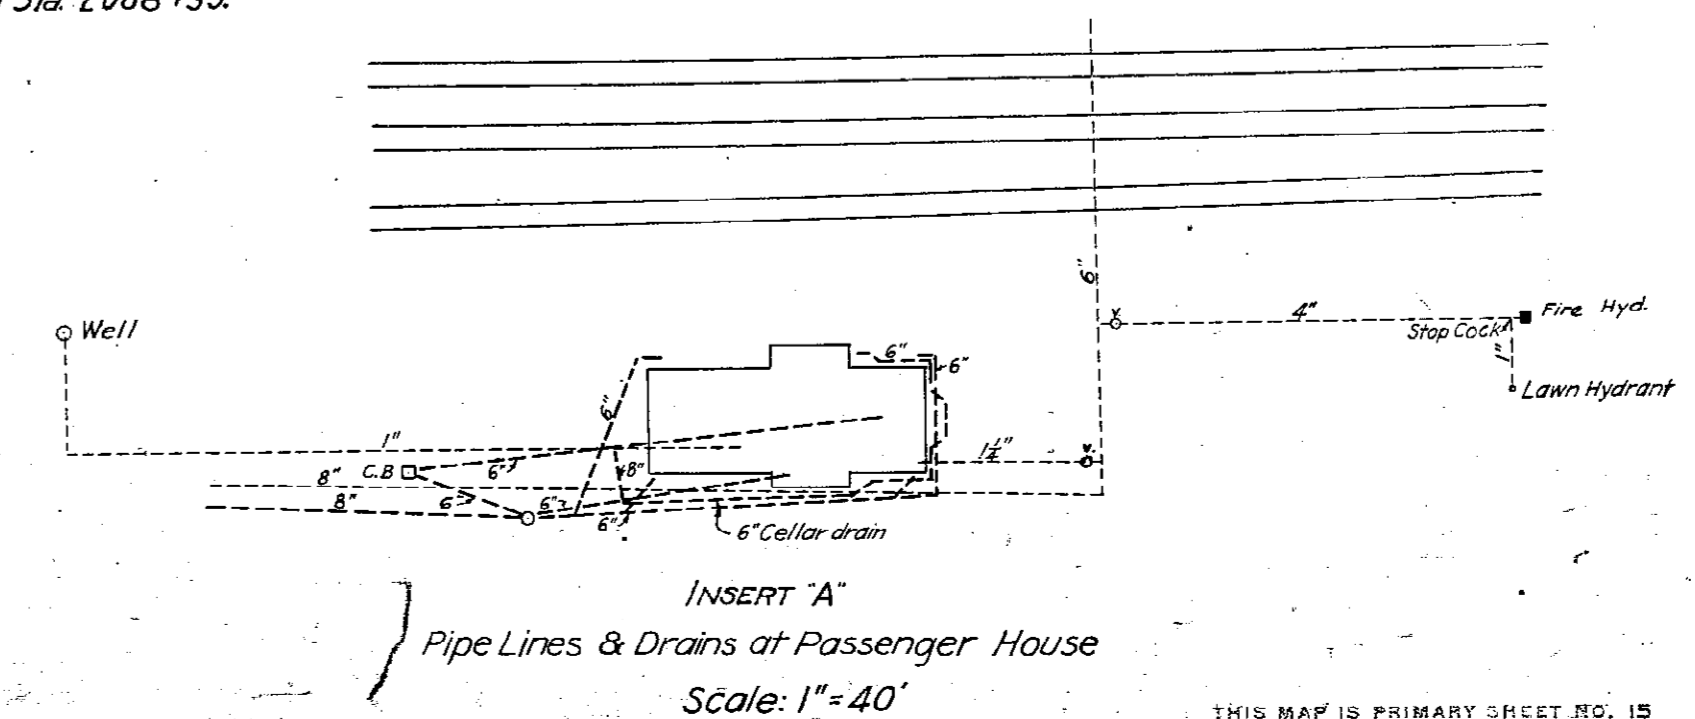

MADISON, O.

Station	Change	Station	Change
1917	No Change	1917	No Change
1918	do	1918	do
1919	do	1919	do
1920	do	1920	do
1921	do	1921	do
1922	do	1922	do
1923	2-23-28	1923	2-23-28
1924	8-22-29	1924	8-22-29
1925	No Change	1925	No Change
1926	3-3-29	1926	3-3-29
1927	3-16-29	1927	3-16-29
1928	No Change	1928	No Change
1929	do	1929	do
1930	do	1930	do
1931	do	1931	do

RIGHT-OF-WAY AND TRACK MAP  
 NEW YORK CENTRAL RAILROAD  
 WEST OF BUFFALO  
 OPERATED BY  
**THE NEW YORK CENTRAL RAILROAD CO.**  
 ERIE DIVISION  
 MAIN LINE  
 MADISON, O.

FROM STA. 1992+75  
 SCALE 1" = 200'  
 TO STA. 2088+35  
 AS OF JUNE 30, 1917

THIS MAP IS PRIMARY SHEET NO. 15 OF THE SERIES OF MAPS PREPARED IN ACCORDANCE WITH THE INTERSTATE COMMERCE COMMISSION'S SPECIFICATIONS FOR MAPS AND PROFILES, DATED FEB. 1, 1914, COVERING VALUATION SECTION 203, NEW YORK CENTRAL RAILROAD.  
 H. J. ... ASSISTANT VALUATION ENGINEER  
 CLEVELAND, O.