


LAKE CO., OHIO  
PAINESVILLE TWP AND CONCORD TWP

CITY OF PAINESVILLE



FOR CONTINUATION OF SCHEDULE OF CHANGES AFTER DATE OF VALUATION SEE SHEET No. 24

AUTHORITY	DATE INSTALLED OR RETIRED	DESCRIPTION
C 16224 A.F.E. 1920	Installed June 30, 1920.	Construction of 38 Concrete Arch to replace old arch viaduct bridge #339 at Painesville, O. Also the acquisition of 2 parcels of land. Parcel No. 37 from John H. Severance et ux by deed dated Dec. 8, 1919 and parcel No. 36 from Florence S. Smith et ux by deed dated Dec. 8, 1919.
C 16024 A.F.E. 1907	Installed Jan 6, 1923	In connection with the reconstruction of Bridge No. 340, East B.W. 2450 + 23.3 the following changes were made: Old masonry arch bridge removed, new east abutment constructed of concrete and west abutment altered for deck plate girder span. 4' deck plate girder 33' long extends from east abutment to concrete pier on stone footing and 8' deck plate girder 62' long extends from concrete pier to west abutment. 8' x 8' safety bay constructed to right of station 2435 + 55.5. Concrete retaining wall 2' wide and 50' long constructed to left of east abutment.

PARCEL No.	CURTAIN No.	KIND OF INSTRUMENT	DATE OF INSTRUMENT	GRANTOR	GRANTEE	RECORDED BOOK PAGE DATE	AREA ACRES	SOURCE FEET	REMARKS
1									Same as Parcel No. 10, Map No. 25.
2	530	Warr. Deed	Oct. 9 1854	Traliamon Church et ux.	Harvey Cram	65 107 June 26 1917	0.53		Orig. Area 1.12 Ac. 0.59 Ac. sold, see Cust. No. 831, A.F.E. 45087
3	534	Warr. Deed	Jul. 27 1881	Marcus F. Gregory et ux.	PAVY	10 698 Dec. 26 1881	4.54		Retired, see Cust. No. 831, A.F.E. 45087
4	530	Warr. Deed	Oct. 9 1854	Joseph Perry et ux.	Harvey Cram	65 106 June 26 1917	1.01		Orig. Area 1.36 Ac. 0.35 Ac. sold, see Cust. No. 831, A.F.E. 45087
5	532	Warr. Deed	Dec. 3 1873	Laura M. Gregory	PAVY	4 389 Dec. 26 1873	0.01		Orig. Area 1.23 Ac. 1.22 Ac. sold, see Cust. No. 831, A.F.E. 45087
6	533	Q.C. Deed	Feb. 3 1860	Harvey Cram et ux.	PAVY	4 5 Aug. 27 1872	4.06		Instrument also covers Parcel No. 35, this map and Parcel No. 6, Map No. 25. Orig. Area 4.32 Ac. 0.26 Ac. sold, see Cust. No. 831, A.F.E. 45087
7	534	Warr. Deed	May 21 1856	Brutus Stockwell et ux.	PAVY	2 590 Mar. 15 1872	3.96		6360 sq. ft. occupied by Kensington Ave. NYC & St. L. Ry., granted right to cross R/W by agreement dated Aug. 15, 1881.
8	536	Agreement	Jan. 19 1907	NYC & St. L. Ry.	PAVY		9650		Land not owned but easement inferred from agreement vesting ownership of track in PAVY. Area based on arbitrary width of 15 feet.
9	537	Receipt	Feb. 26 1857	L. S. Miller	PAVY		33500		
10	537	Q.C. Deed	Nov. 1 1872	Benjamin Blossel et ux.	PAVY	7 440 Aug. 29 1877			
11	538	Q.C. Deed	Feb. 1 1860	S. S. Osborne	PAVY		20000		Deed prepared but not executed. 2100 sq. ft. occupied by Walnut St.
12	539	Warr. Deed	Sep. 6 1872	Samuel Hickson et ux.	PAVY	7 441 Aug. 23 1877	1.02		2100 sq. ft. occupied by Walnut St.
13	540	Q.C. Deed	Jan. 28 1860	William R. Tracy	PAVY	4 5 Aug. 28 1872	24780		
14	541	Q.C. Deed	Feb. 1 1860	Elisha Tracy	PAVY	4 6 Aug. 28 1872	40600		

PARCEL No.	CURTAIN No.	KIND OF INSTRUMENT	DATE OF INSTRUMENT	GRANTOR	GRANTEE	RECORDED BOOK PAGE DATE	AREA ACRES	SOURCE FEET	REMARKS
14	564	Warr. Deed	Sep. 16 1876	Phebe Eldridge	PAVY	2 552 Mar. 19 1872	9600		
15	562	Receipt	Dec. 26 1888	O. D. Perry	PAVY		17200		Deed not found. 2100 sq. ft. occupied by High St.
16	563						8250		Record not found. 2200 sq. ft. occupied by High St.
17	565	Warr. Deed	Oct. 2 1856	Joseph P. Hut et ux.	PAVY	2 551 Mar. 19 1872	715		125 sq. ft. occupied by High St. 85' x 145' 245' Cust. No. 831, A.F.E. 45087
18	580	Warr. Deed	Apr. 18 1856	Julia Gillet	PAVY	2 554 Mar. 20 1872	15750		
19	581	Ordinance	Aug. 25 1871	Village of Painesville.	PAVY	County Rec. 218	3100		Instrument also covers Parcel No. 24. Land not owned. Ordinance grants right to re-open crossings at Washington and Mentor Sts. and refers to permission for crossings previously given to PAVY.
20	582	Warr. Deed	Apr. 4 1856	Home Higley et ux.	PAVY	M 311 Apr. 29 1856	3800		Original area acquired = 18900 sq. ft. of which 14700 sq. ft. was sold, see Cust. No. 831
21	585	Q.C. Deed	Jan. 7 1856	Marcus Smith and Mary M. Smith.	PAVY	Pro. Ct. Exch. Co.	9100		
22							1600		Land occupied by slopes, held by adverse possession.
23	584	Approp.	Nov. 14 1855	Noses H. Colby	PAVY	Pro. Ct. Docket, Lake Co.	11400		
24							2150		Same instrument as Parcel No. 19.
25	585	Agreement	Aug. 18 1855	Malvins A. Pike et al.	PAVY		19840		1440 sq. ft. occupied by Mentor Ave.

For continuation of land schedule see Sheet No. 24b.

STATION MAP  
THE BALTIMORE AND OHIO RAILROAD COMPANY  
OPERATED BY  
THE BALTIMORE AND OHIO RAILROAD COMPANY  
AKRON-CHICAGO DIVISION FAIRPORT BRANCH  
STATION 2428+80 TO STATION 2421+60  
SCALE: 1 IN. = 100 FT. JUNE 30, 1918  
OFFICE OF VALUATION ENGINEER  
BALTIMORE, MD.

REVISED TO	DATE	BY
1923	Jan. 10	J. H. [unclear]
1924	Jan. 10	J. H. [unclear]
Valid 3.24.21