


RESURVEY OF LANDS

ALL THAT CERTAIN LANDS SITUATE IN LOT 2, TRACT 3, TOWNSHIP OF MADISON, TOWNSHIP NUMBER 11 NORTH, RANGE VI WEST, IN THE CONNECTICUT WESTERN RESERVE SURVEY, COUNTY OF LAKE, STATE OF OHIO. A RESURVEY OF THE LANDS TO SHAWN FORSTER, AS RECORDED IN DOCUMENT NO. 2012R025766 (PPN 01-A-005-0-00-006-0) IN THE OFFICE OF THE COUNTY RECORDER.

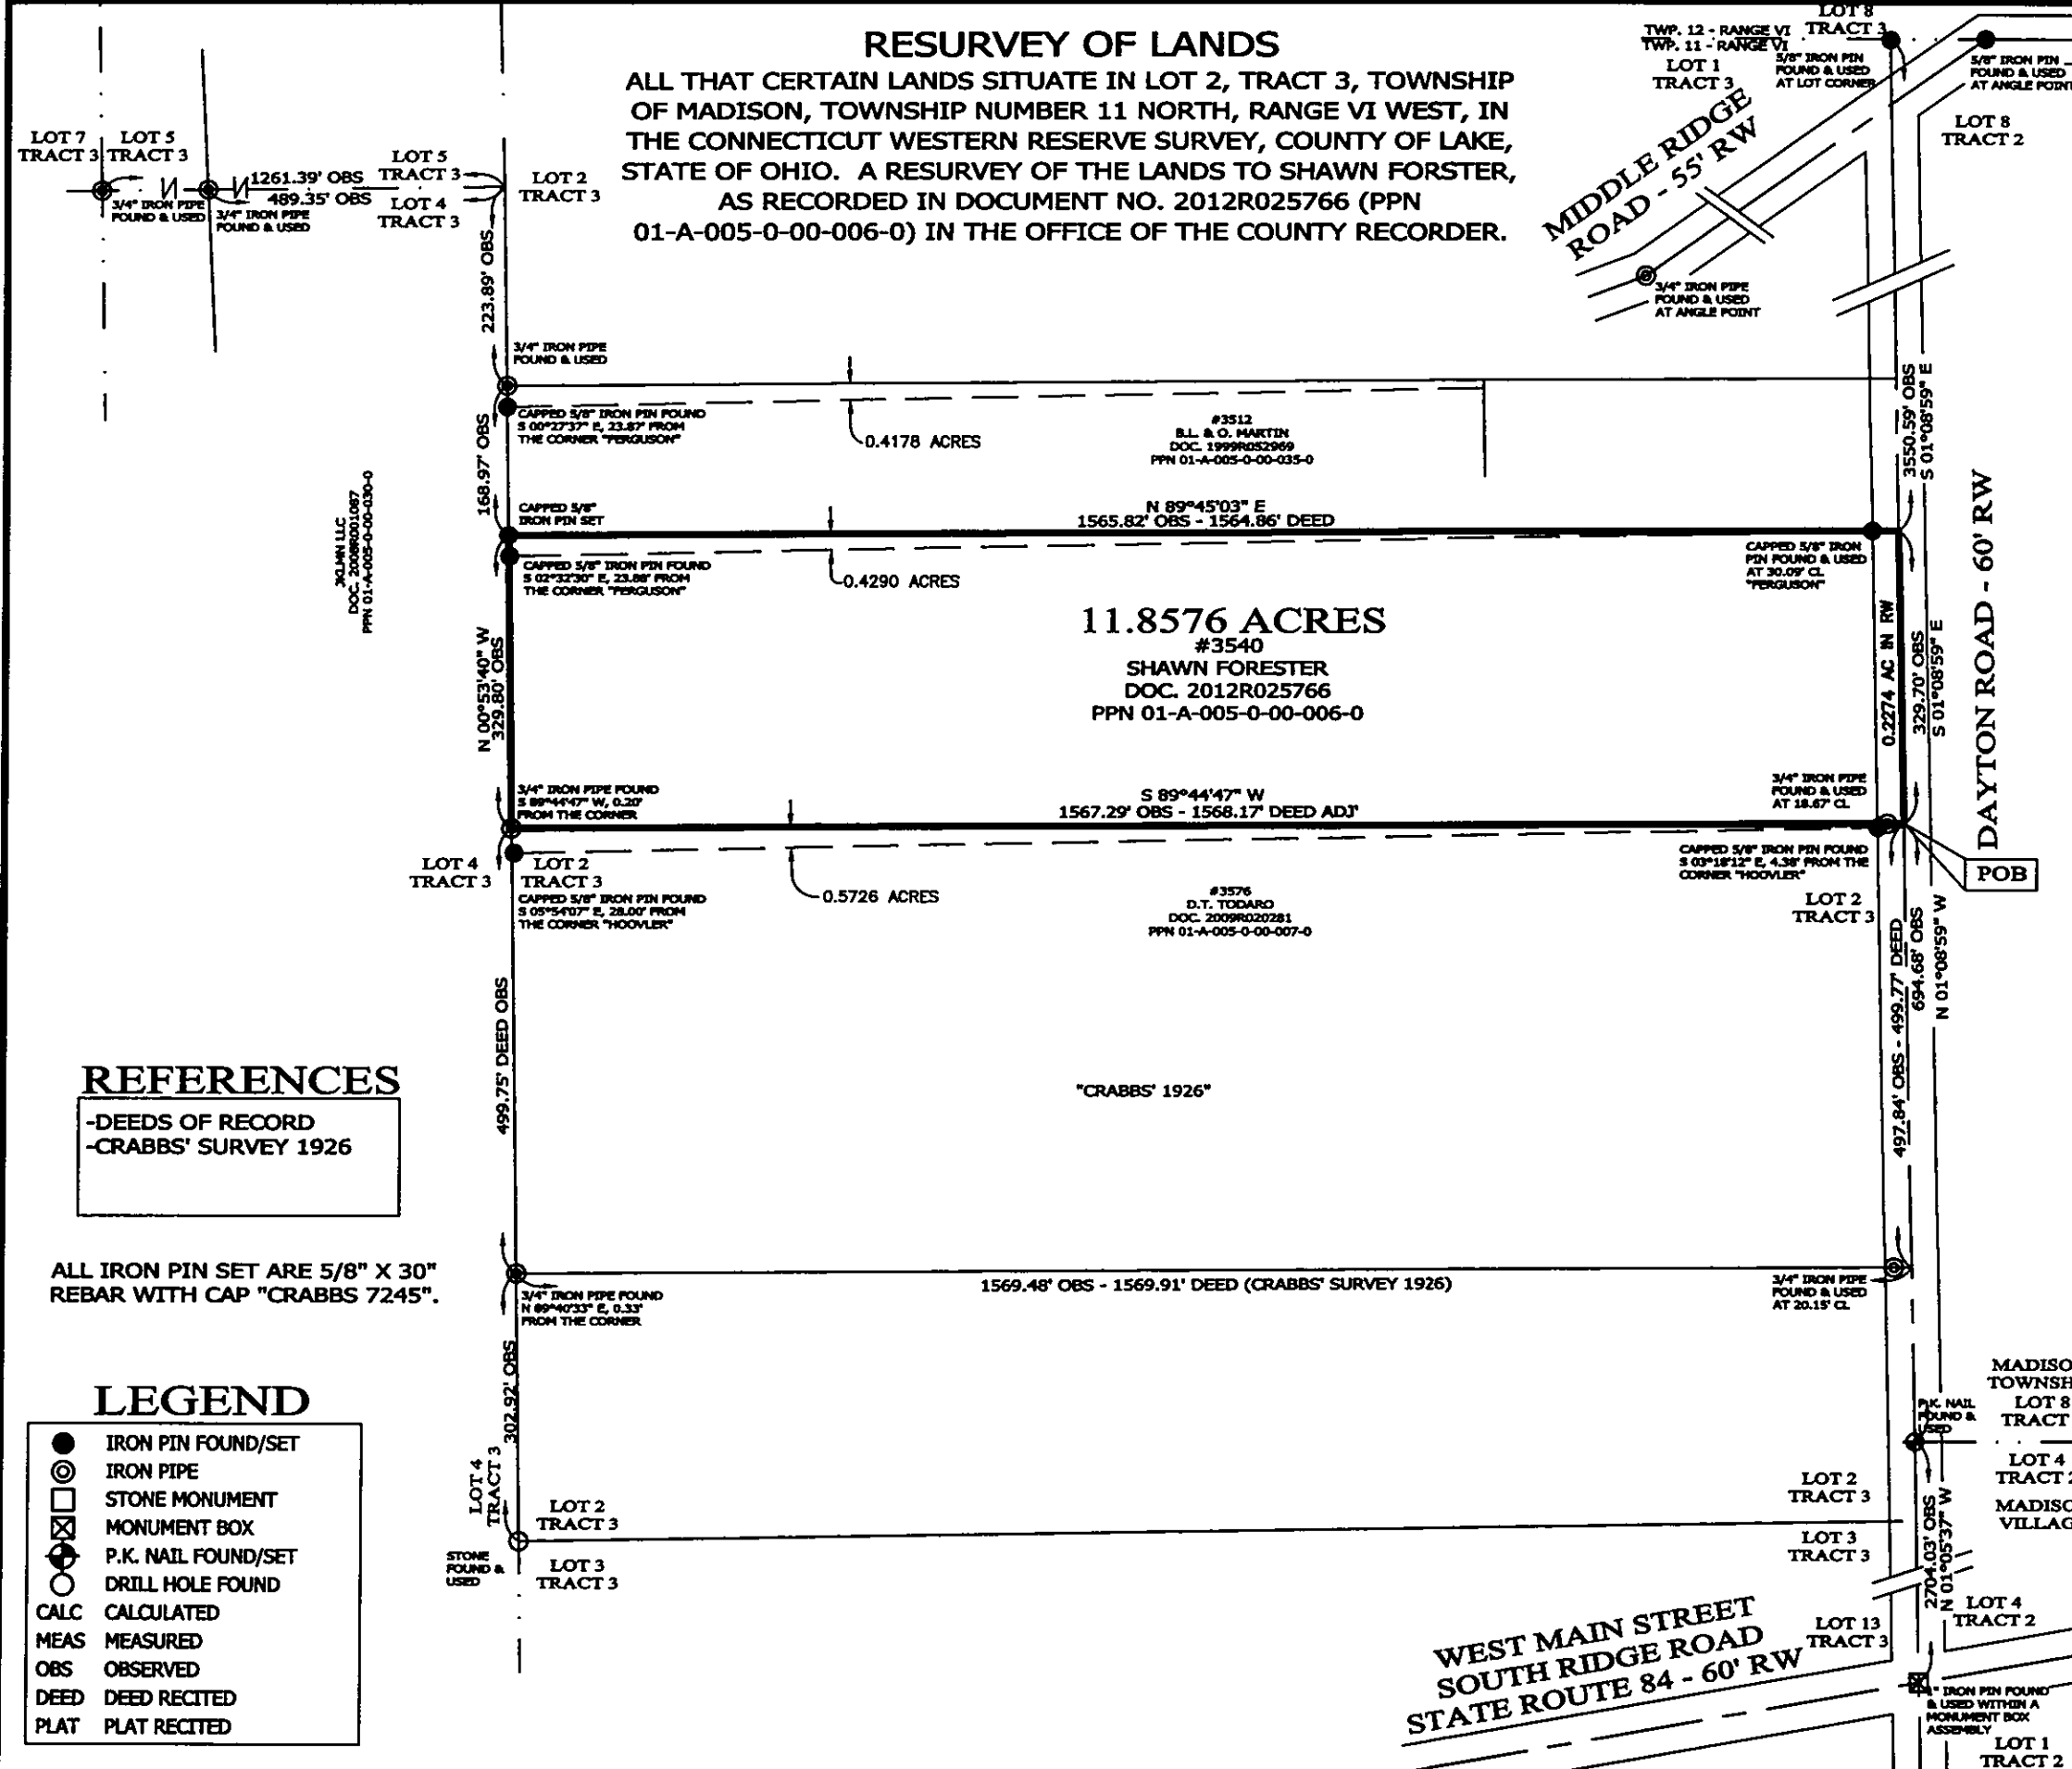


REFERENCES

-DEEDS OF RECORD
-CRABBS' SURVEY 1926

ALL IRON PIN SET ARE 5/8" X 30" REBAR WITH CAP "CRABBS 7245".

LEGEND

- IRON PIN FOUND/SET
- ⊙ IRON PIPE
- STONE MONUMENT
- ⊗ MONUMENT BOX
- ⊙ P.K. NAIL FOUND/SET
- DRILL HOLE FOUND
- CALC CALCULATED
- MEAS MEASURED
- OBS OBSERVED
- DEED DEED RECITED
- PLAT PLAT RECITED

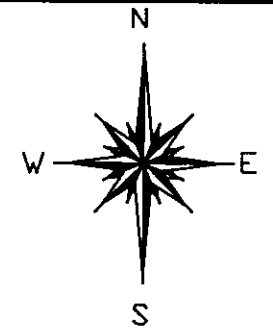

BASIS OF BEARINGS ARE TO AN ASSUMED MERIDIAN ALONG THE CENTERLINE OF DAYTON ROAD NORTH 01°08'59" WEST



SCALE: 1" = 200'
SURVEY: OCTOBER 13, 2012
MAP: NOVEMBER 6, 2012

THIS SURVEY WAS PERFORMED TO AN ACCURACY AS SET FORTH IN THE 2003 OHIO ADMINISTRATIVE CODE 4733-37.



TIMOTHY E. STOCKER, P.S. 7245

PROJECT NAME: RESURVEY OF LANDS	PROJECT ADDRESS: 3540 DAYTON RD MADISON, OHIO
PROJECT LOCATION: LAKE COUNTY, OHIO	JOB NUMBER: 5509
PREPARED FOR: SHAWN FORSTER	CHK: T. STOCKER DRN: S. LOVEJOY REV:
PAGE 1 OF 1	

FOR INQUIRIES CONCERNING THIS SURVEY CONTACT:
CSS CRABBS' SURVEYING SERVICE
P.O. BOX 908
PAINESVILLE, OHIO 44077
1-800-488-3968