

RESURVEY OF LANDS

ALL THAT CERTAIN LANDS SITUATE IN LOT 11,
TOWNSHIP OF MADISON, TOWNSHIP NUMBER 11
NORTH, RANGE VI WEST, IN THE CONNECTICUT
WESTERN RESERVE SURVEY, COUNTY OF LAKE,
STATE OF OHIO. A RESURVEY OF THE LANDS TO
CHRISTINE A. HUTCHINSON, AS RECORDED IN
DOCUMENT NUMBER 2009R008230 (PPN
01-A-015-0-00-007-0) IN THE OFFICE OF THE
COUNTY RECORDER.

4.9674 ACRES


CHRISTINE A. HUTCHINSON
DOC. 2009R008230
PPN 01-A-015-0-00-007-0

LEGEND

- 5/8" IRON PIN FOUND/SET
- ⊙ IRON PIPE
- STONE MONUMENT
- ⊠ MONUMENT BOX
- ⊙ P.K. NAIL FOUND/SET
- DRILL HOLE FOUND
- CALC CALCULATED
- MEAS MEASURED
- OBS OBSERVED
- DEED DEED RECITED
- PLAT PLAT RECITED

REFERENCES

-DEEDS OF RECORD

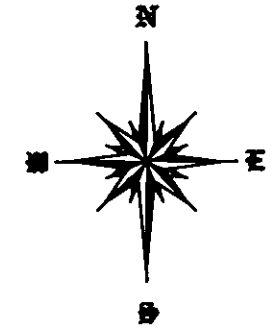


BASIS OF BEARINGS ARE TO ASTRONOMIC NORTH
FROM A 1" IRON PIN FOUND WITHIN A MONUMENT
BOX ASSEMBLY MARKING THE CENTERLINE
INTERSECTION OF NORTH RIDGE ROAD AND
MCMACKIN ROAD TO A 1" IRON PIN FOUND WITHIN A
MONUMENT BOX ASSEMBLY MARKING THE
CENTERLINE INTERSECTION OF MIDDLE RIDGE ROAD
AND MCMACKIN ROAD
NORTH 00°-41'-00" WEST



SCALE: 1" = 100'

AUGUST 13, 2007 &
SEPTEMBER 3, 2010

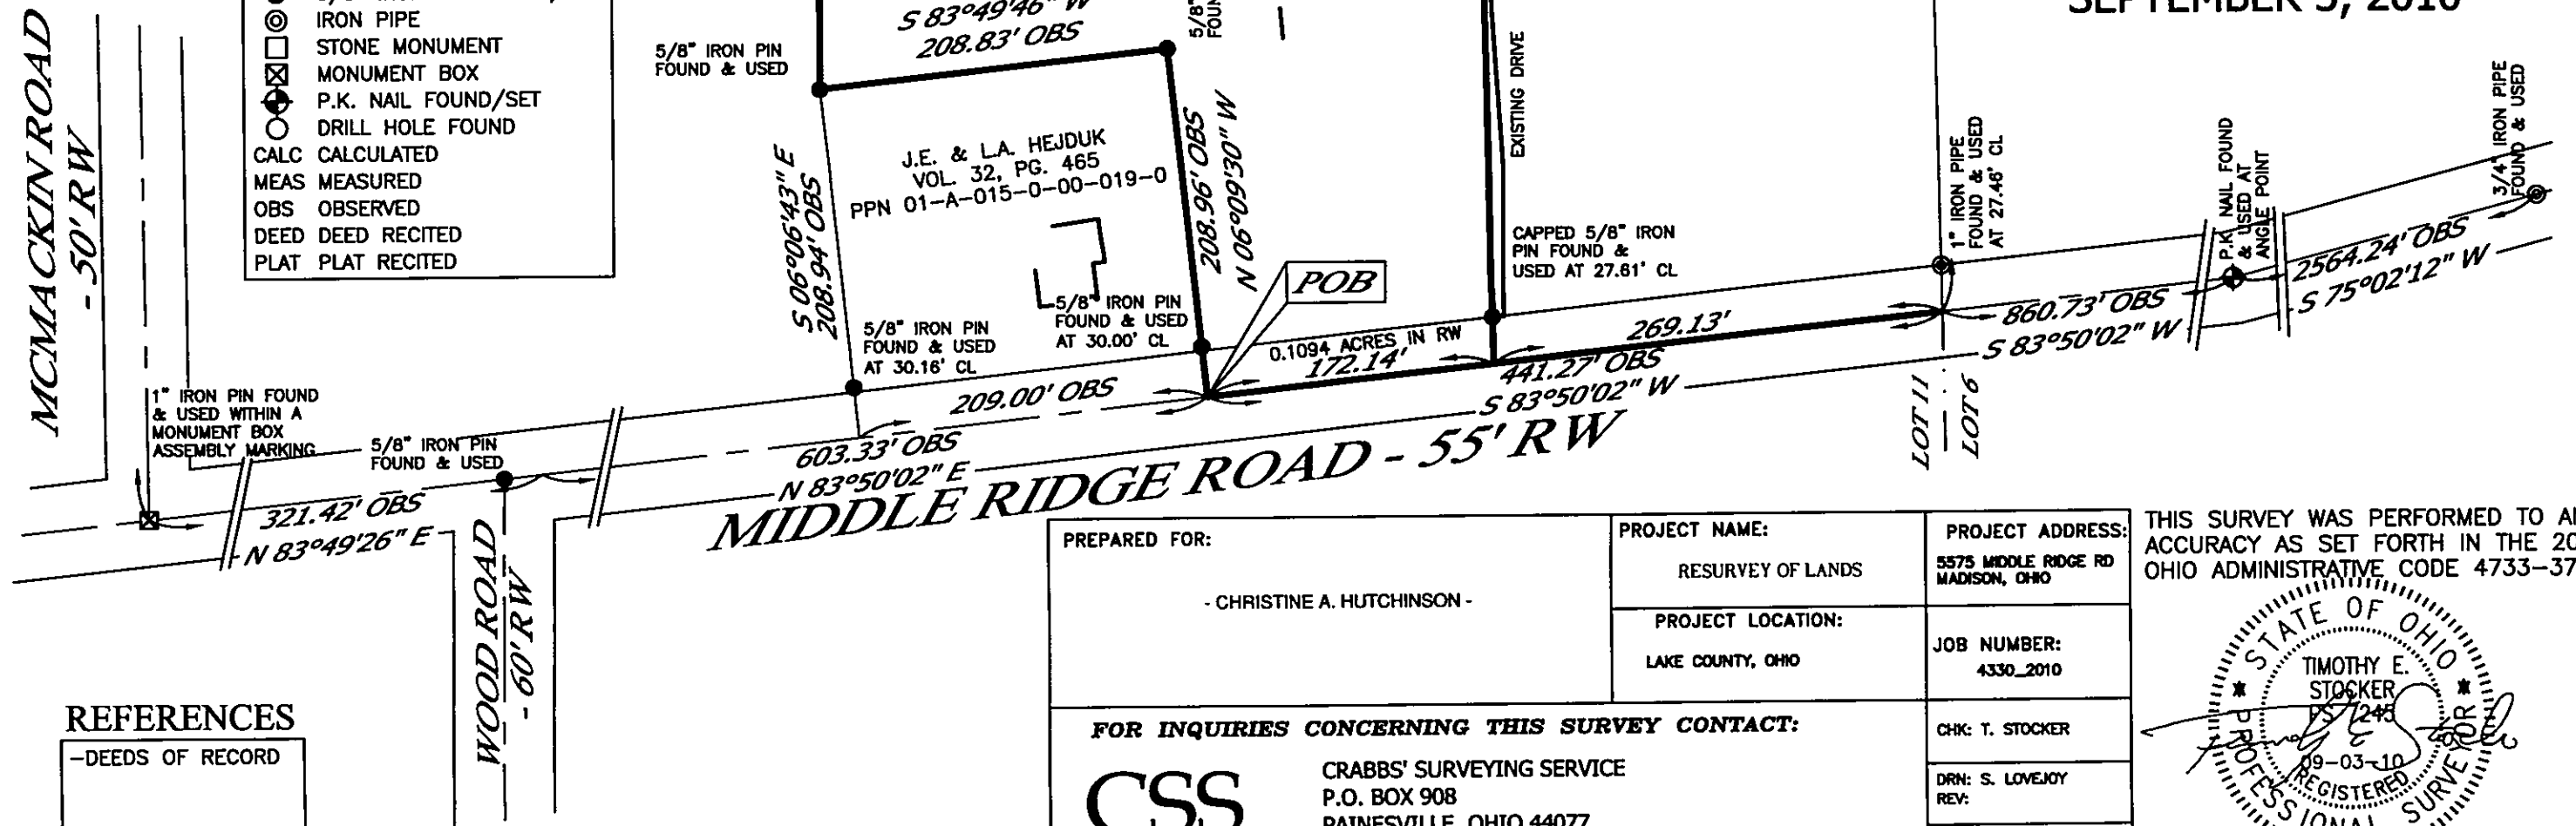

PREPARED FOR:

- CHRISTINE A. HUTCHINSON -

PROJECT NAME:

RESURVEY OF LANDS

PROJECT LOCATION:

LAKE COUNTY, OHIO

PROJECT ADDRESS:

5575 MIDDLE RIDGE RD
MADISON, OHIO

JOB NUMBER:

4330_2010

CHK: T. STOCKER

DRN: S. LOVEJOY

REV:

PAGE 1 OF 1


FOR INQUIRIES CONCERNING THIS SURVEY CONTACT:

CSS

CRABBS' SURVEYING SERVICE
P.O. BOX 908
PAINESVILLE, OHIO 44077

1-800-488-3968

THIS SURVEY WAS PERFORMED TO AN
ACCURACY AS SET FORTH IN THE 2003
OHIO ADMINISTRATIVE CODE 4733-37.

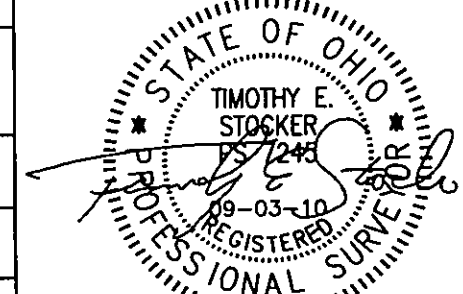

TIMOTHY E. STOCKER, P.S. 7245