


LOT SPLIT OF PP#01A-020-0-00-011-0 AND COMBINATION TO PP#01A-019-0-00-022-0


BEING PART OF LOT No. 2, TRACT 6 IN MADISON TOWNSHIP

COUNTY OF LAKE – STATE OF OHIO

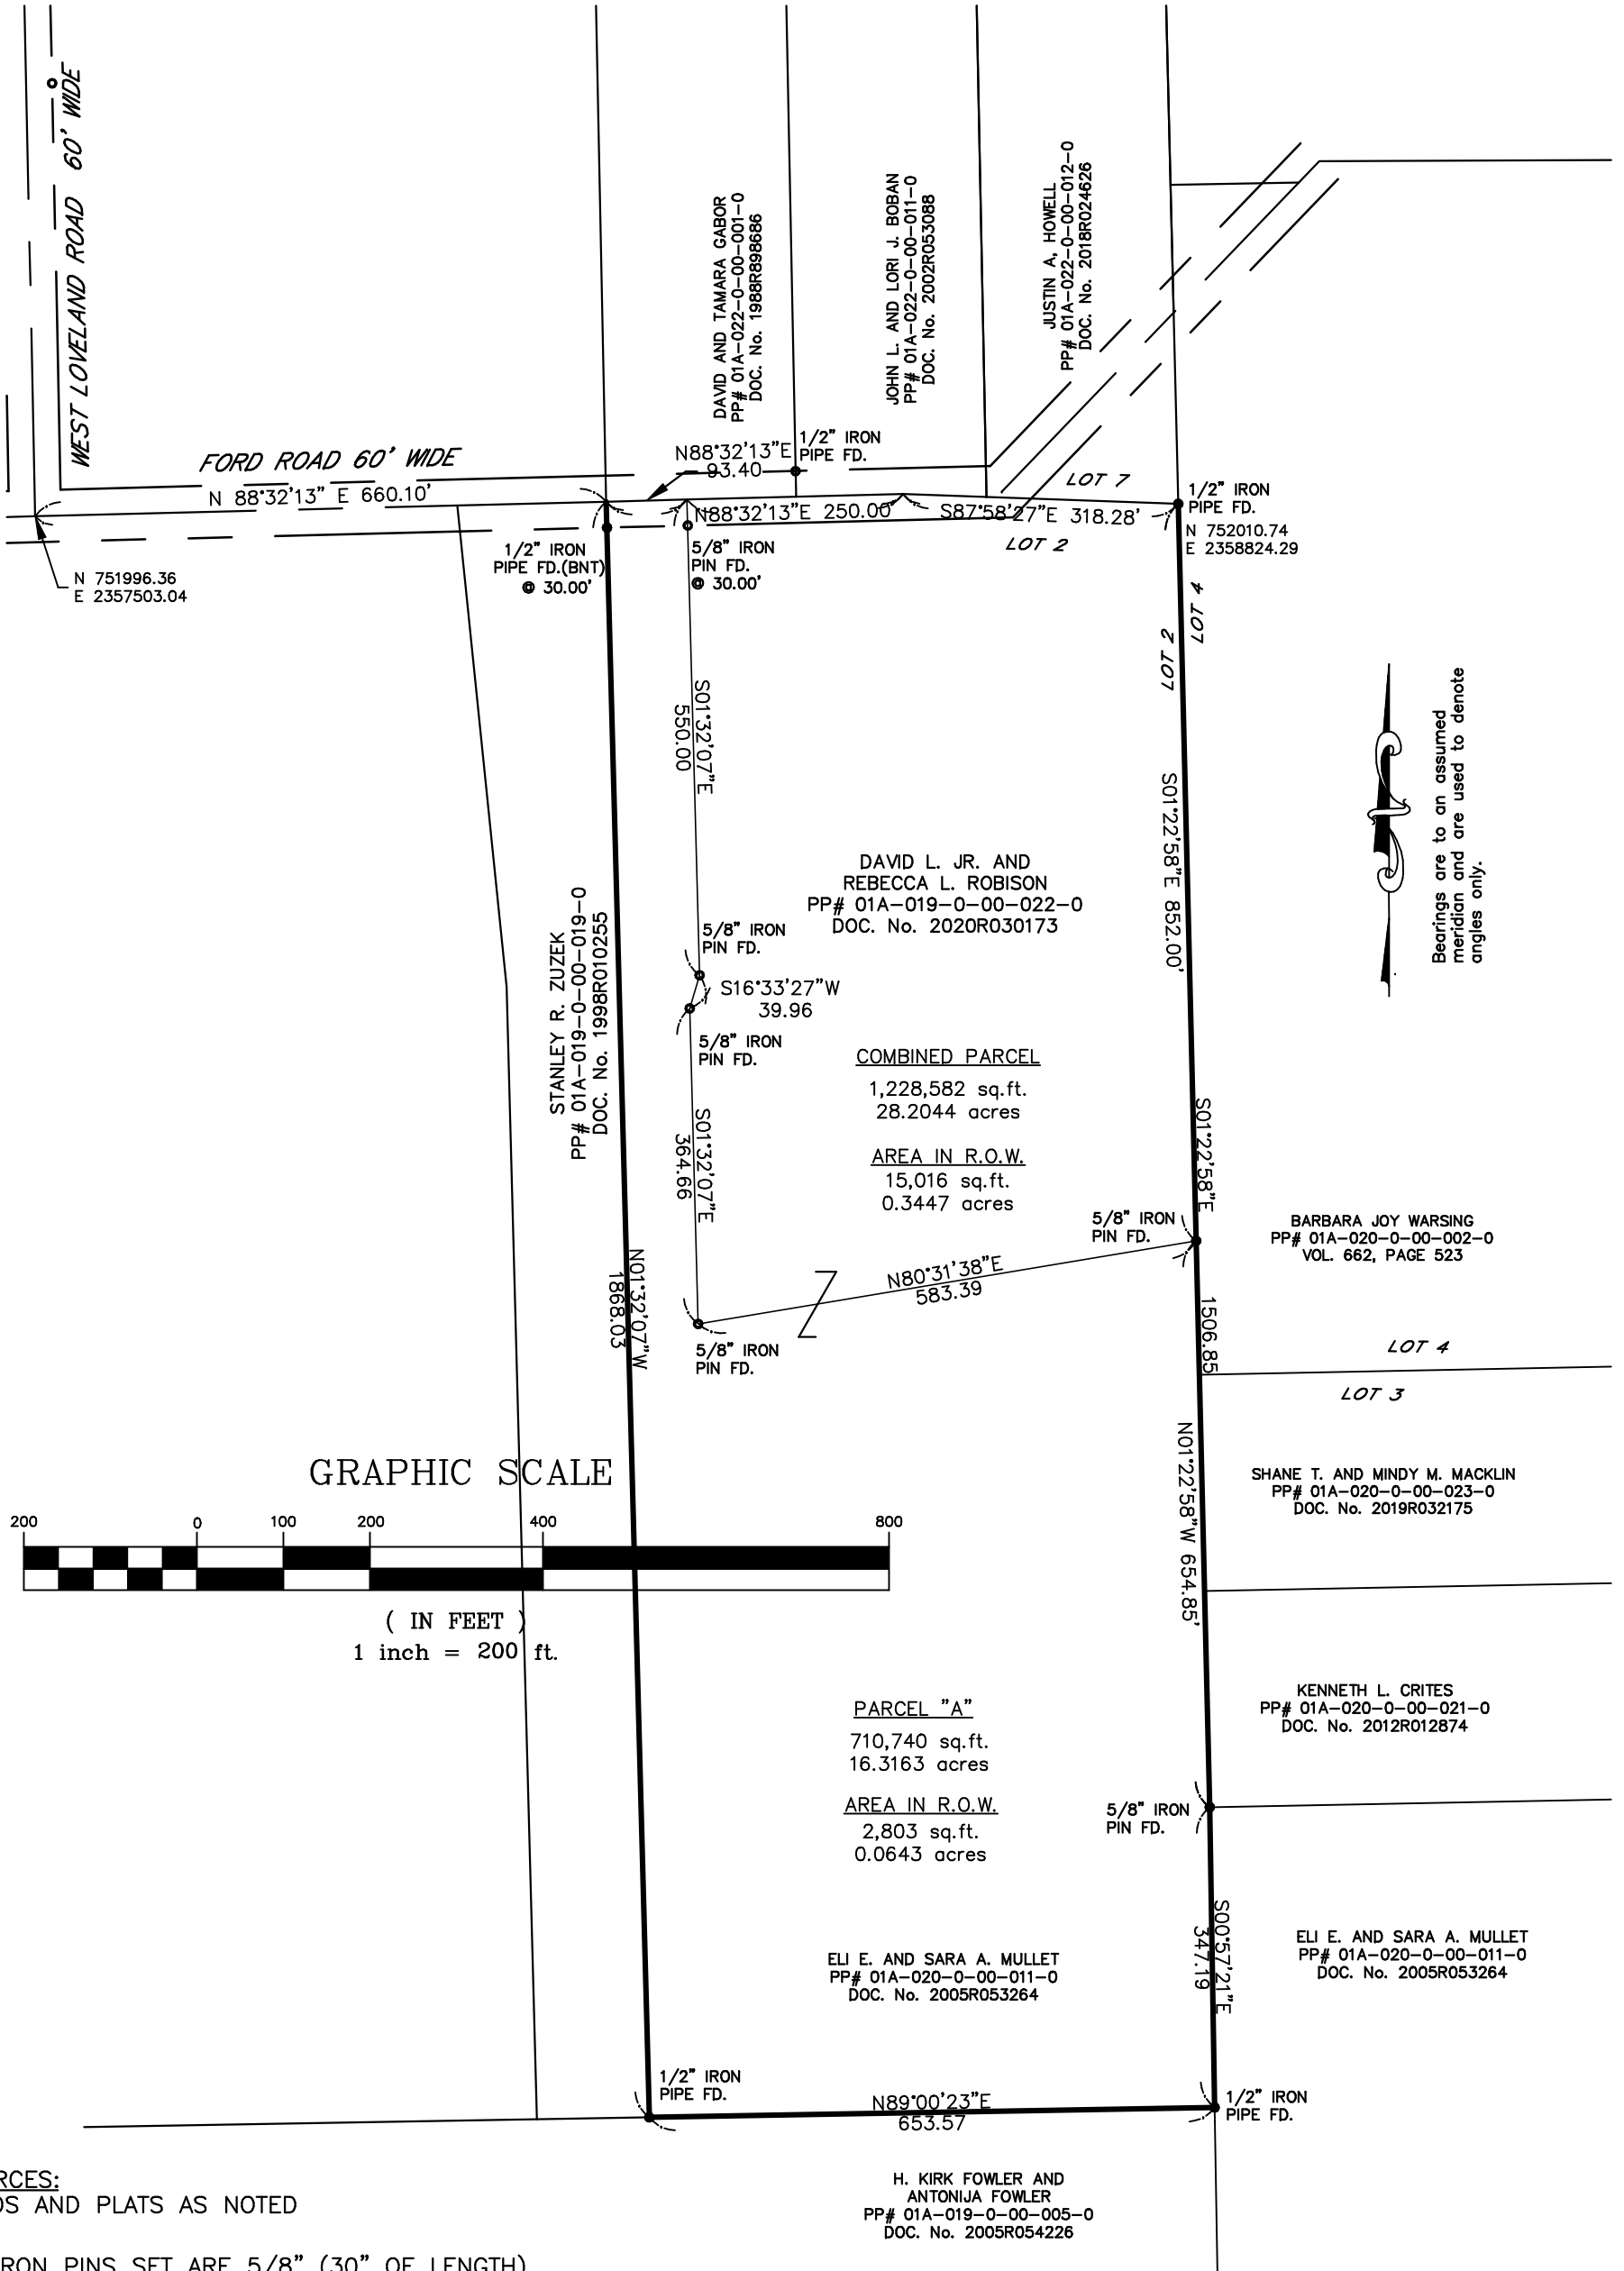

Bearings are to an assumed meridian and are used to denote angles only.

GRAPHIC SCALE

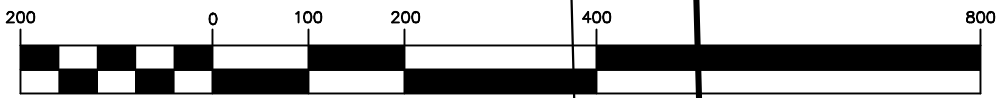

(IN FEET)
1 inch = 200 ft.

SOURCES:
DEEDS AND PLATS AS NOTED

ALL IRON PINS SET ARE 5/8" (30" OF LENGTH) AND ARE IDENTIFIED BY A PLASTIC CAP BEARING THE IMPRINT "7597".

DAVID RAPP SERVICES
dave@usaeq.com
(440) 983-1607

DISTANCES ARE GIVEN IN FEET AND DECIMAL PARTS THEREOF UNLESS OTHERWISE NOTED. SURVEYED DEC., 2021 THIS PLAT WAS PREPARED UNDER MY SUPERVISION AND IS CORRECT TO THE BEST OF MY KNOWLEDGE AND BELIEF AND IN ACCORDANCE WITH THE PROVISIONS OF CHAPTER 4733-37 OF THE OHIO ADMINISTRATIVE CODE.

David A. Rapp 01/06/22
DAVID A. RAPP P.S. No. 7597

