
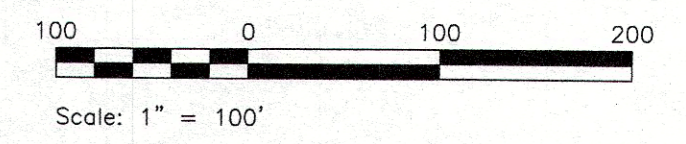
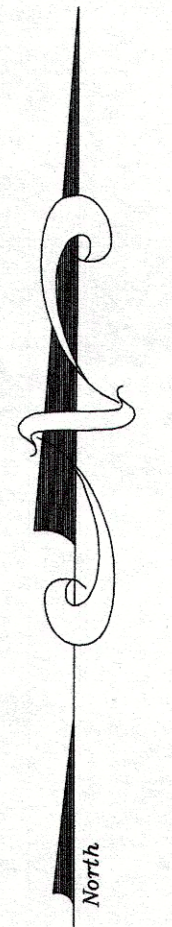


PLAT OF SURVEY

for
 PPN 01-A-029-0-00-005-0
 PPN 01-A-029-0-00-015-0
 PPN 01-A-029-0-00-017-0
 Situated in the Township of Madison, County of Lake and
 State of Ohio and known as being part of Tract No. 7 in said
 Township

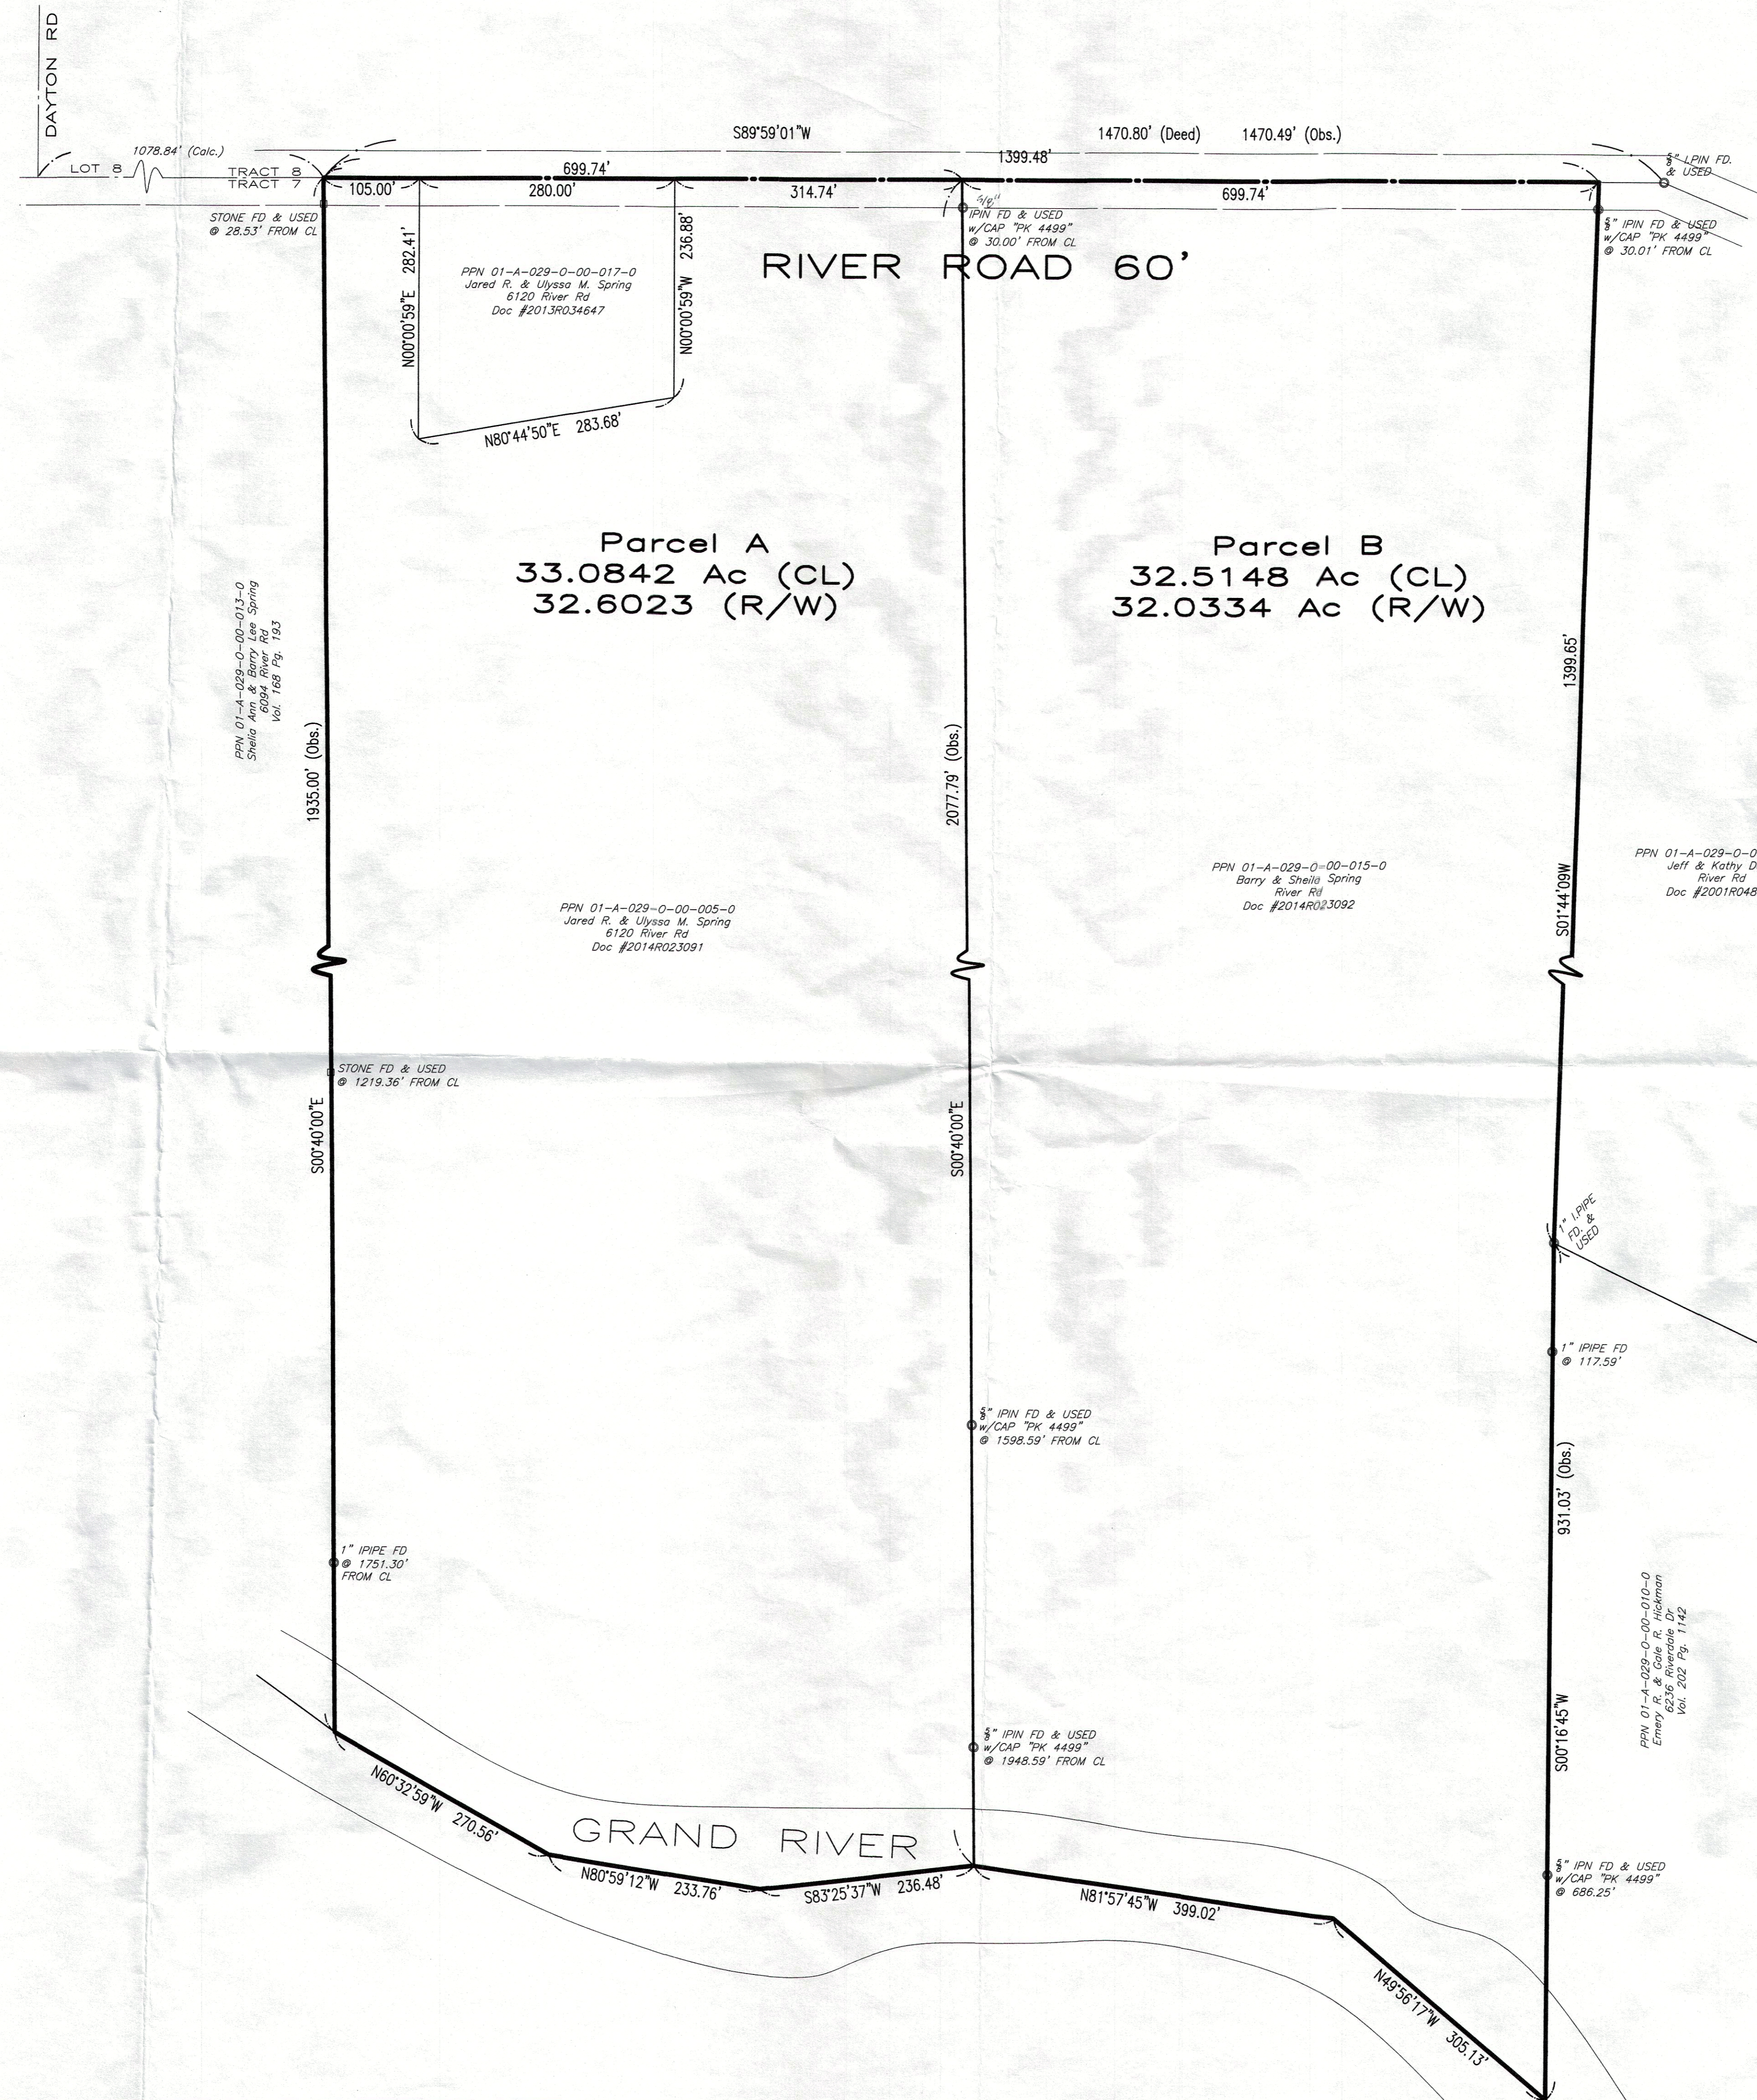

REFERENCE:

MAP OF SURVEY AND LOT SPLIT PREPARED BY PETER J KNEZEVIC, RS#4499, DATED MARCH 8, 2001.

BASIS OF BEARINGS:

BASIS OF BEARINGS ARE FROM DEED OF RECORD IN DOCUMENT NUMBER 2014R023091 OF LAKE COUNTY RECORDS.

SURVEYOR'S CERTIFICATION:

DISTANCES SHOWN HEREON ARE IN FEET AND DECIMAL PARTS THEREOF. BEARING SHOWN ARE BASED UPON AN ASSUMED MERIDIAN AND ARE FOR THE SOLE PURPOSE OF DESCRIBING THE RELATIVE ANGULAR VALUE BETWEEN LINES, ALL OF WHICH I HEREBY CERTIFY TO BE CORRECT TO THE BEST OF MY KNOWLEDGE AND BELIEF.



BY: *Peter J. Knezevic* 9-24-2018
 PETER J. KNEZEVIC
 REGISTERED SURVEYOR NO. 7249