


LOT SPLITS OF PP#01A-030-0-00-002-0

OF LAND CONVEYED TO JOYCE ANN DAME, TRUSTEE BY DOCUMENT NO. 1998R000548
 BEING PART OF LOT 1 AND 4, TRACT 8 IN ORIGINAL MADISON TOWNSHIP
 COUNTY OF LAKE AND STATE OF OHIO

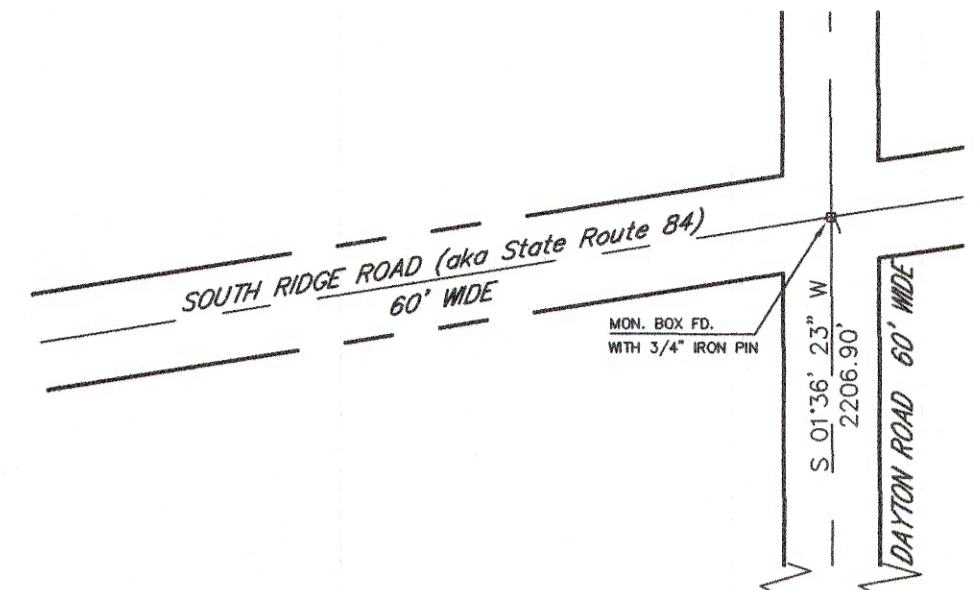

ALBERT F. POVHE
 PP# 01A-008-0-00-033-0
 DOC. No. 2009R028955

MATHIAS J. UNGERS, JR., TRUSTEE
 PP# 01A-008-0-00-020-0
 DOC. No. 2002R057587

CYNTHIA A. WAGNER
 PP# 01A-008-0-00-028-0
 DOC. No. 2002R007341

TRACT 3
 TRACT 8

S88°11'32"E 2340.90'

PARCEL "C"
 469,920 sq.ft.
 10.7879 acres

AREA IN R.O.W.
 6,000 sq.ft.
 0.1377 acres

S88°11'32"E 2358.33'

PARCEL "B"
 1,008,076 sq.ft.
 23.1422 acres

AREA IN R.O.W.
 13,679 sq.ft.
 0.3140 acres

JOYCE ANN DAME, TRUSTEE
 PP# 01A-030-0-00-002-0
 DOC. No. 1998R000548

S 87°58'57" E 2313.22'

PARCEL "A"
 743,061 sq.ft.
 17.0583 acres

COMBINED PARCEL
 866,577 sq.ft.
 19.8939 acres

AREA IN R.O.W.
 8,143 sq.ft.
 0.1869 acres

DANIEL WIKI
 PP# 01A-030-0-00-004-0
 DOC. No. 2012R026282

AREA IN R.O.W.
 6,083 sq.ft.
 0.1397 acres

1494.34'
 N87°58'57"W 2081.41'



DAVID J. AND CHRISTINE R. WEBER
 PP# 01A-030-0-00-003-0
 DOC. No. 1998R007997

EDWARD F. AND JO ANN WEBER
 PP# 01A-031-0-00-001-0
 VOL. 0670, PAGE 0337

S88°00'00"E 1258.62' (DEED AND USED)

JAMES GARRETT, ETAL
 PP# 01A-050-0-00-001-0
 DOC. No. 2004R048613

Bearings are based on the Weber deed
 and are used to denote angles only.

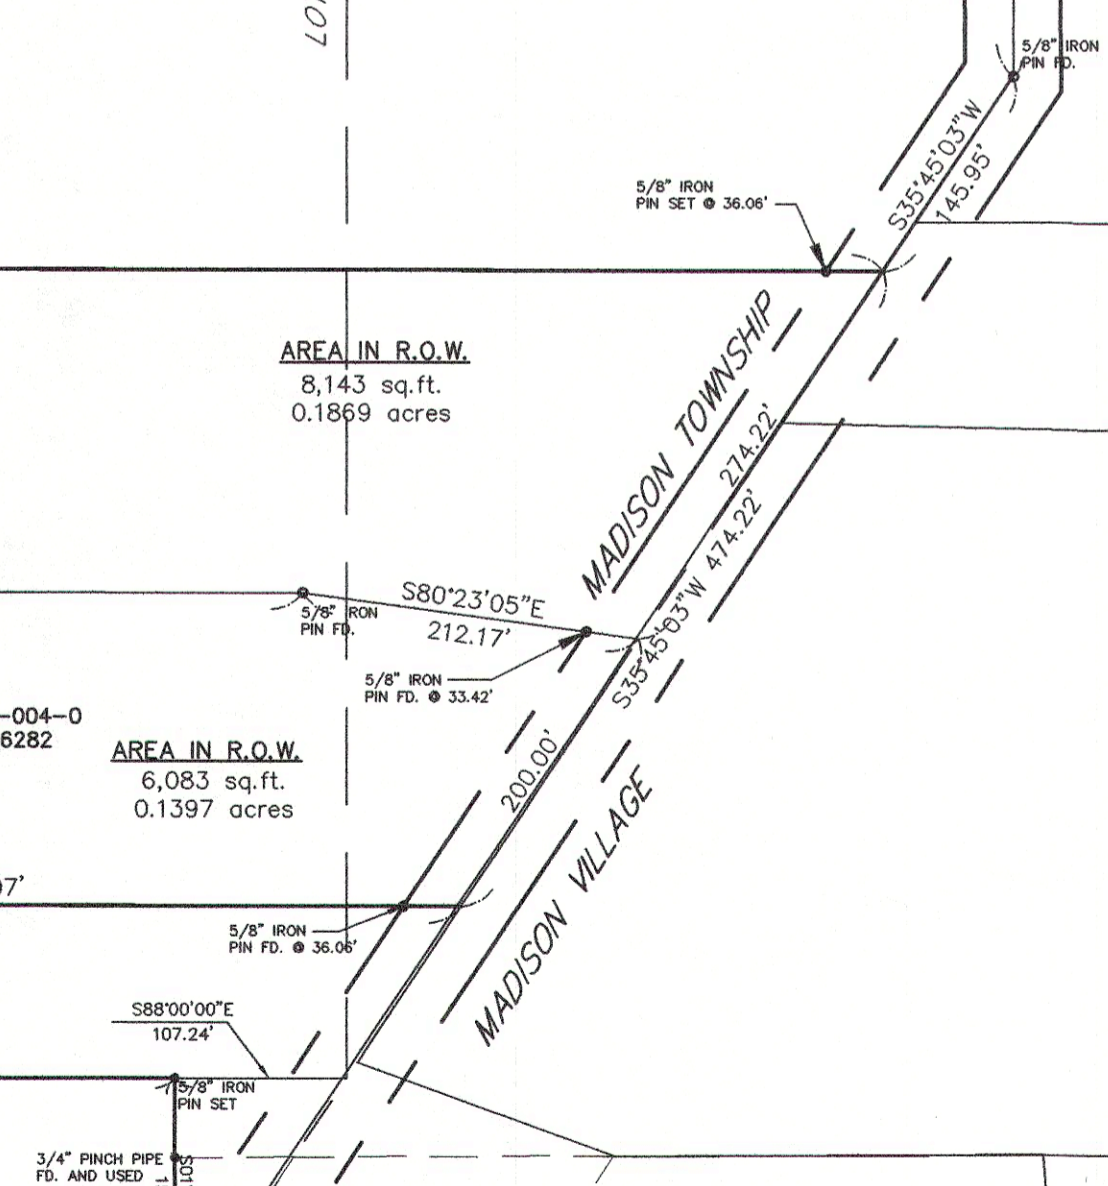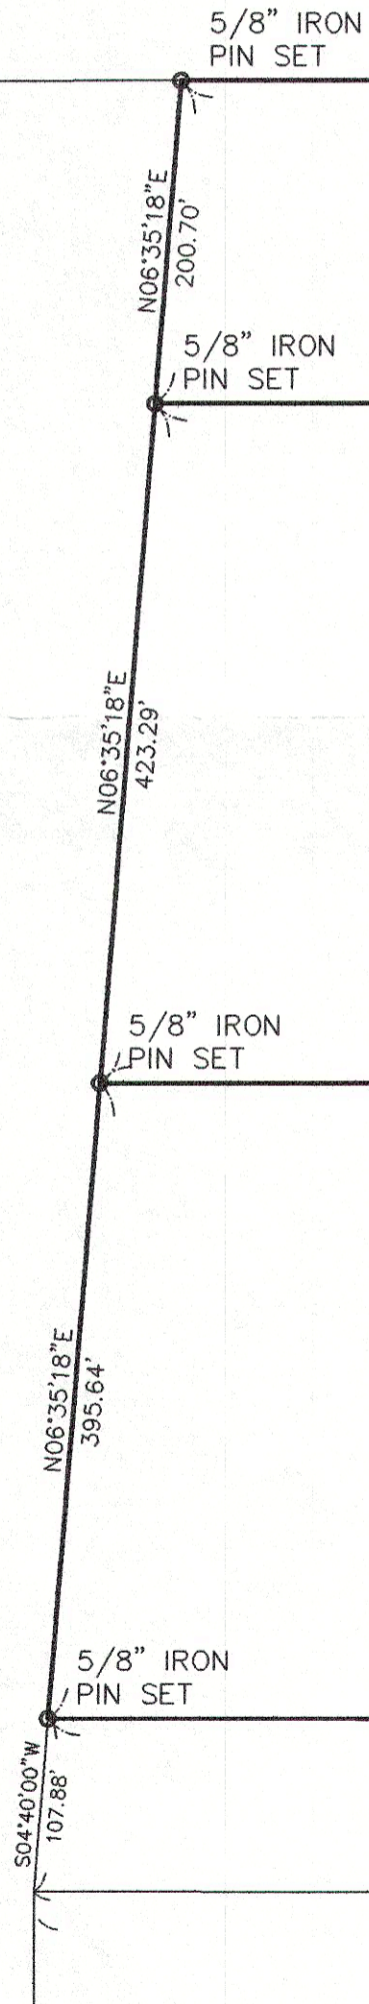

DISTANCES ARE GIVEN IN FEET AND DECIMAL PARTS THEREOF
 UNLESS OTHERWISE NOTED. SURVEYED JUNE, 2016
 THIS PLAT WAS PREPARED UNDER MY SUPERVISION AND IS
 CORRECT TO THE BEST OF MY KNOWLEDGE AND BELIEF
 AND IN ACCORDANCE WITH THE PROVISIONS OF
 CHAPTER 4733-37 OF THE OHIO ADMINISTRATIVE CODE.



ALL IRON PINS SET ARE 5/8" (30" OF LENGTH)
 AND ARE IDENTIFIED BY A PLASTIC CAP BEARING THE
 IMPRINT "7597".

SOURCES:

DEEDS AND PLATS AS NOTED
 ZIEMBA SURVEY OF PP#01A-30-2 (2003)
 HARRISON SURVEY OF PP# 02A-001A-10 AND 13 (2006)

DAVID RAPP SERVICES
 3406 DAYTON ROAD
 MADISON, OHIO 44057
 (440) 983-1607

DATE: DEC. 2009	D36059	
CHECKED BY: DAR		
APPROVED BY: DAR	1	1
PS No. 7597		

DAVID A. RAPP P.S. No. 7597