
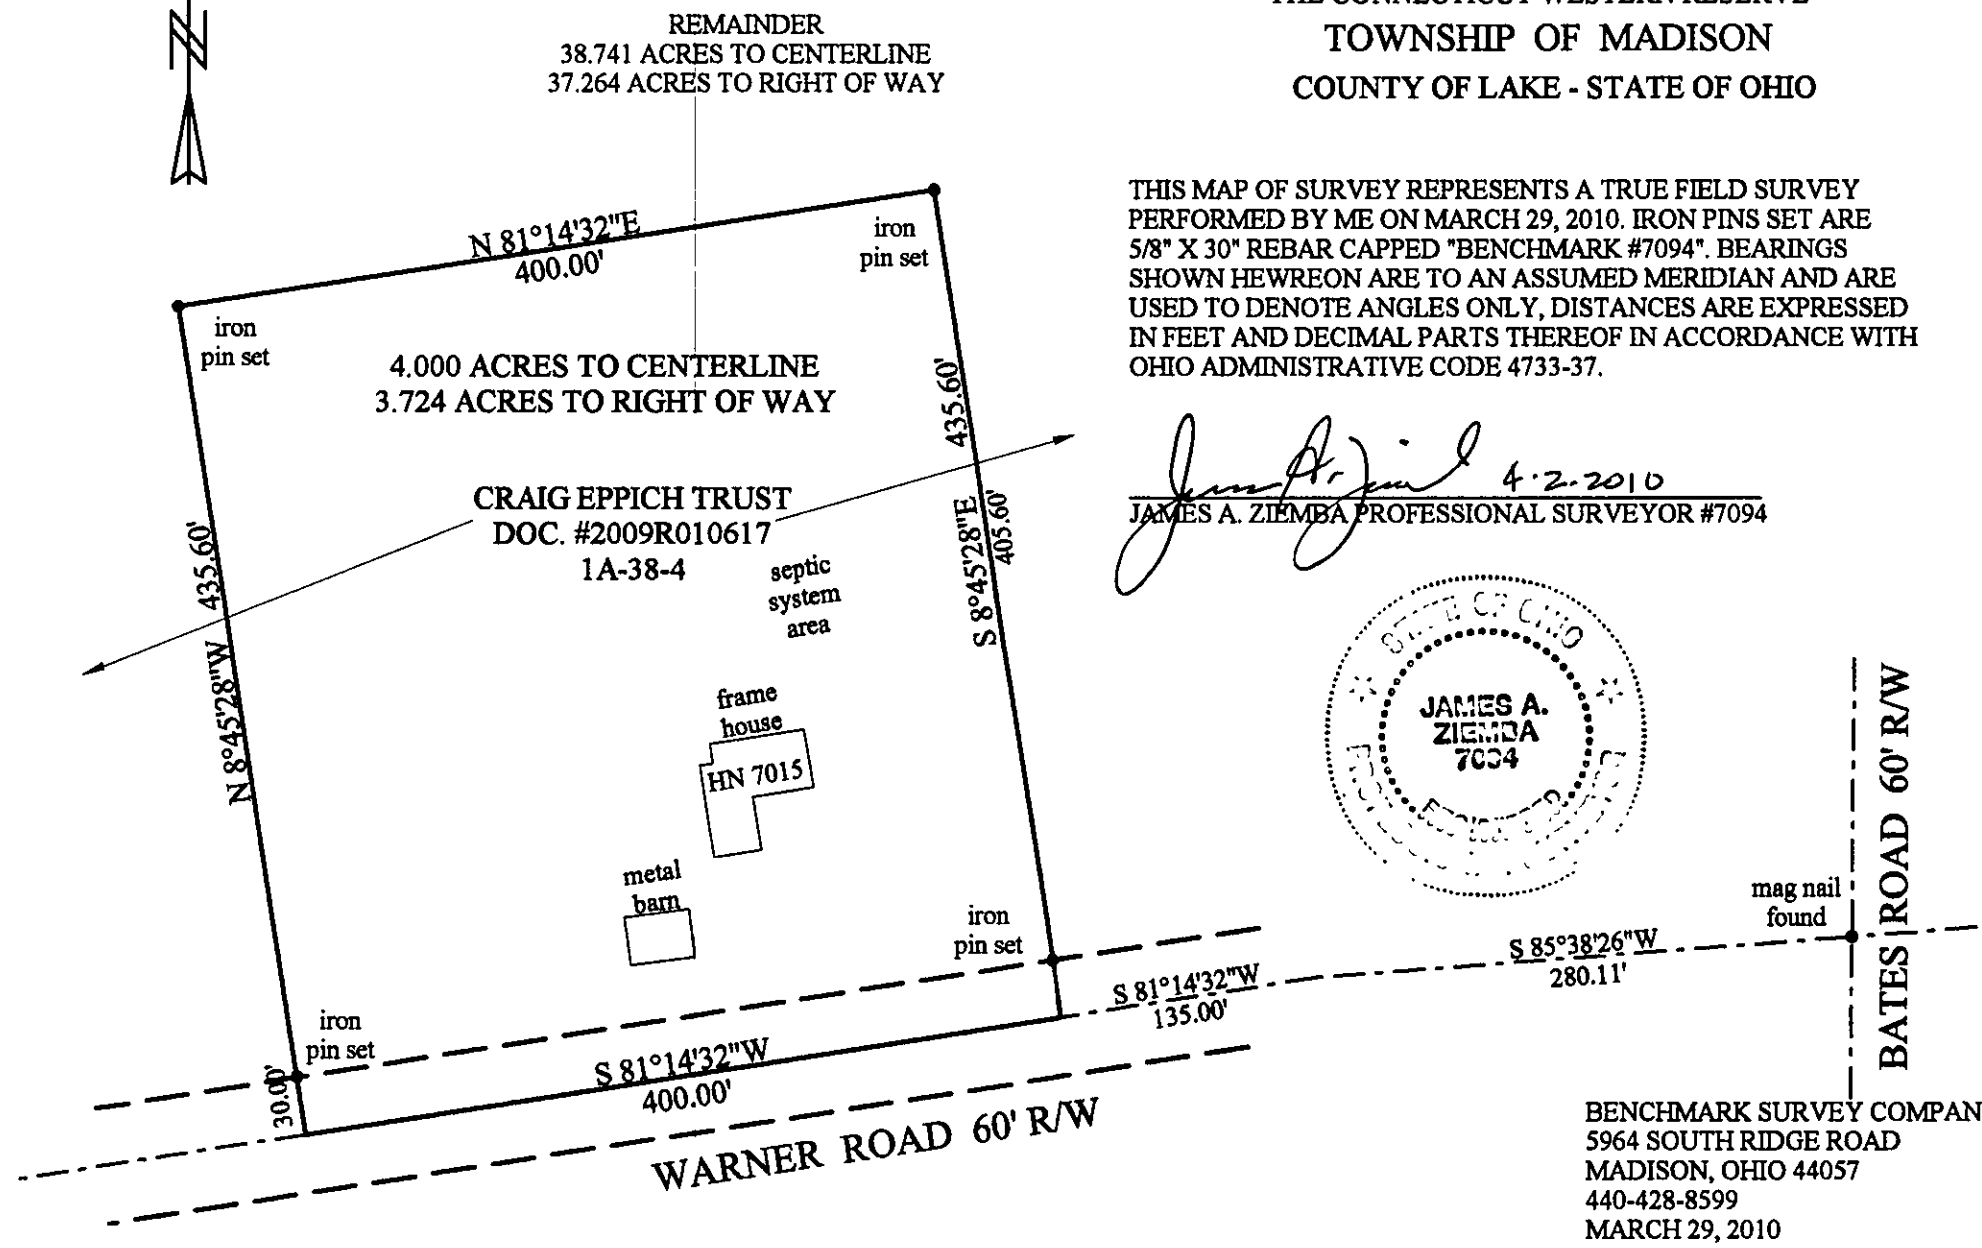


MAP OF SURVEY  
FOR  
**CRAIG EPPICH**  
KNOWN AS BEING PART OF LOT 8,  
TRACT 9 IN RANGE 6, TOWNSHIP 11 OF  
THE CONNECTICUT WESTERN RESERVE  
**TOWNSHIP OF MADISON**  
**COUNTY OF LAKE - STATE OF OHIO**

THIS MAP OF SURVEY REPRESENTS A TRUE FIELD SURVEY  
PERFORMED BY ME ON MARCH 29, 2010. IRON PINS SET ARE  
5/8" X 30" REBAR CAPPED "BENCHMARK #7094". BEARINGS  
SHOWN HEWREON ARE TO AN ASSUMED MERIDIAN AND ARE  
USED TO DENOTE ANGLES ONLY, DISTANCES ARE EXPRESSED  
IN FEET AND DECIMAL PARTS THEREOF IN ACCORDANCE WITH  
OHIO ADMINISTRATIVE CODE 4733-37.

*James A. Ziemba* 4-2-2010  
JAMES A. ZIEMBA PROFESSIONAL SURVEYOR #7094

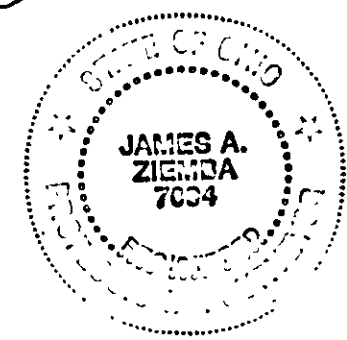

BENCHMARK SURVEY COMPANY  
5964 SOUTH RIDGE ROAD  
MADISON, OHIO 44057  
440-428-8599  
MARCH 29, 2010