





MAP OF SURVEY
FOR
Laura Schultz
KNOWN AS BEING PART OF LOT 6
PAINE TRACT, IN RANGE 6, TOWNSHIP 11
OF THE CONNECTICUT WESTERN RESERVE
TOWNSHIP OF MADISON
COUNTY OF LAKE STATE OF OHIO

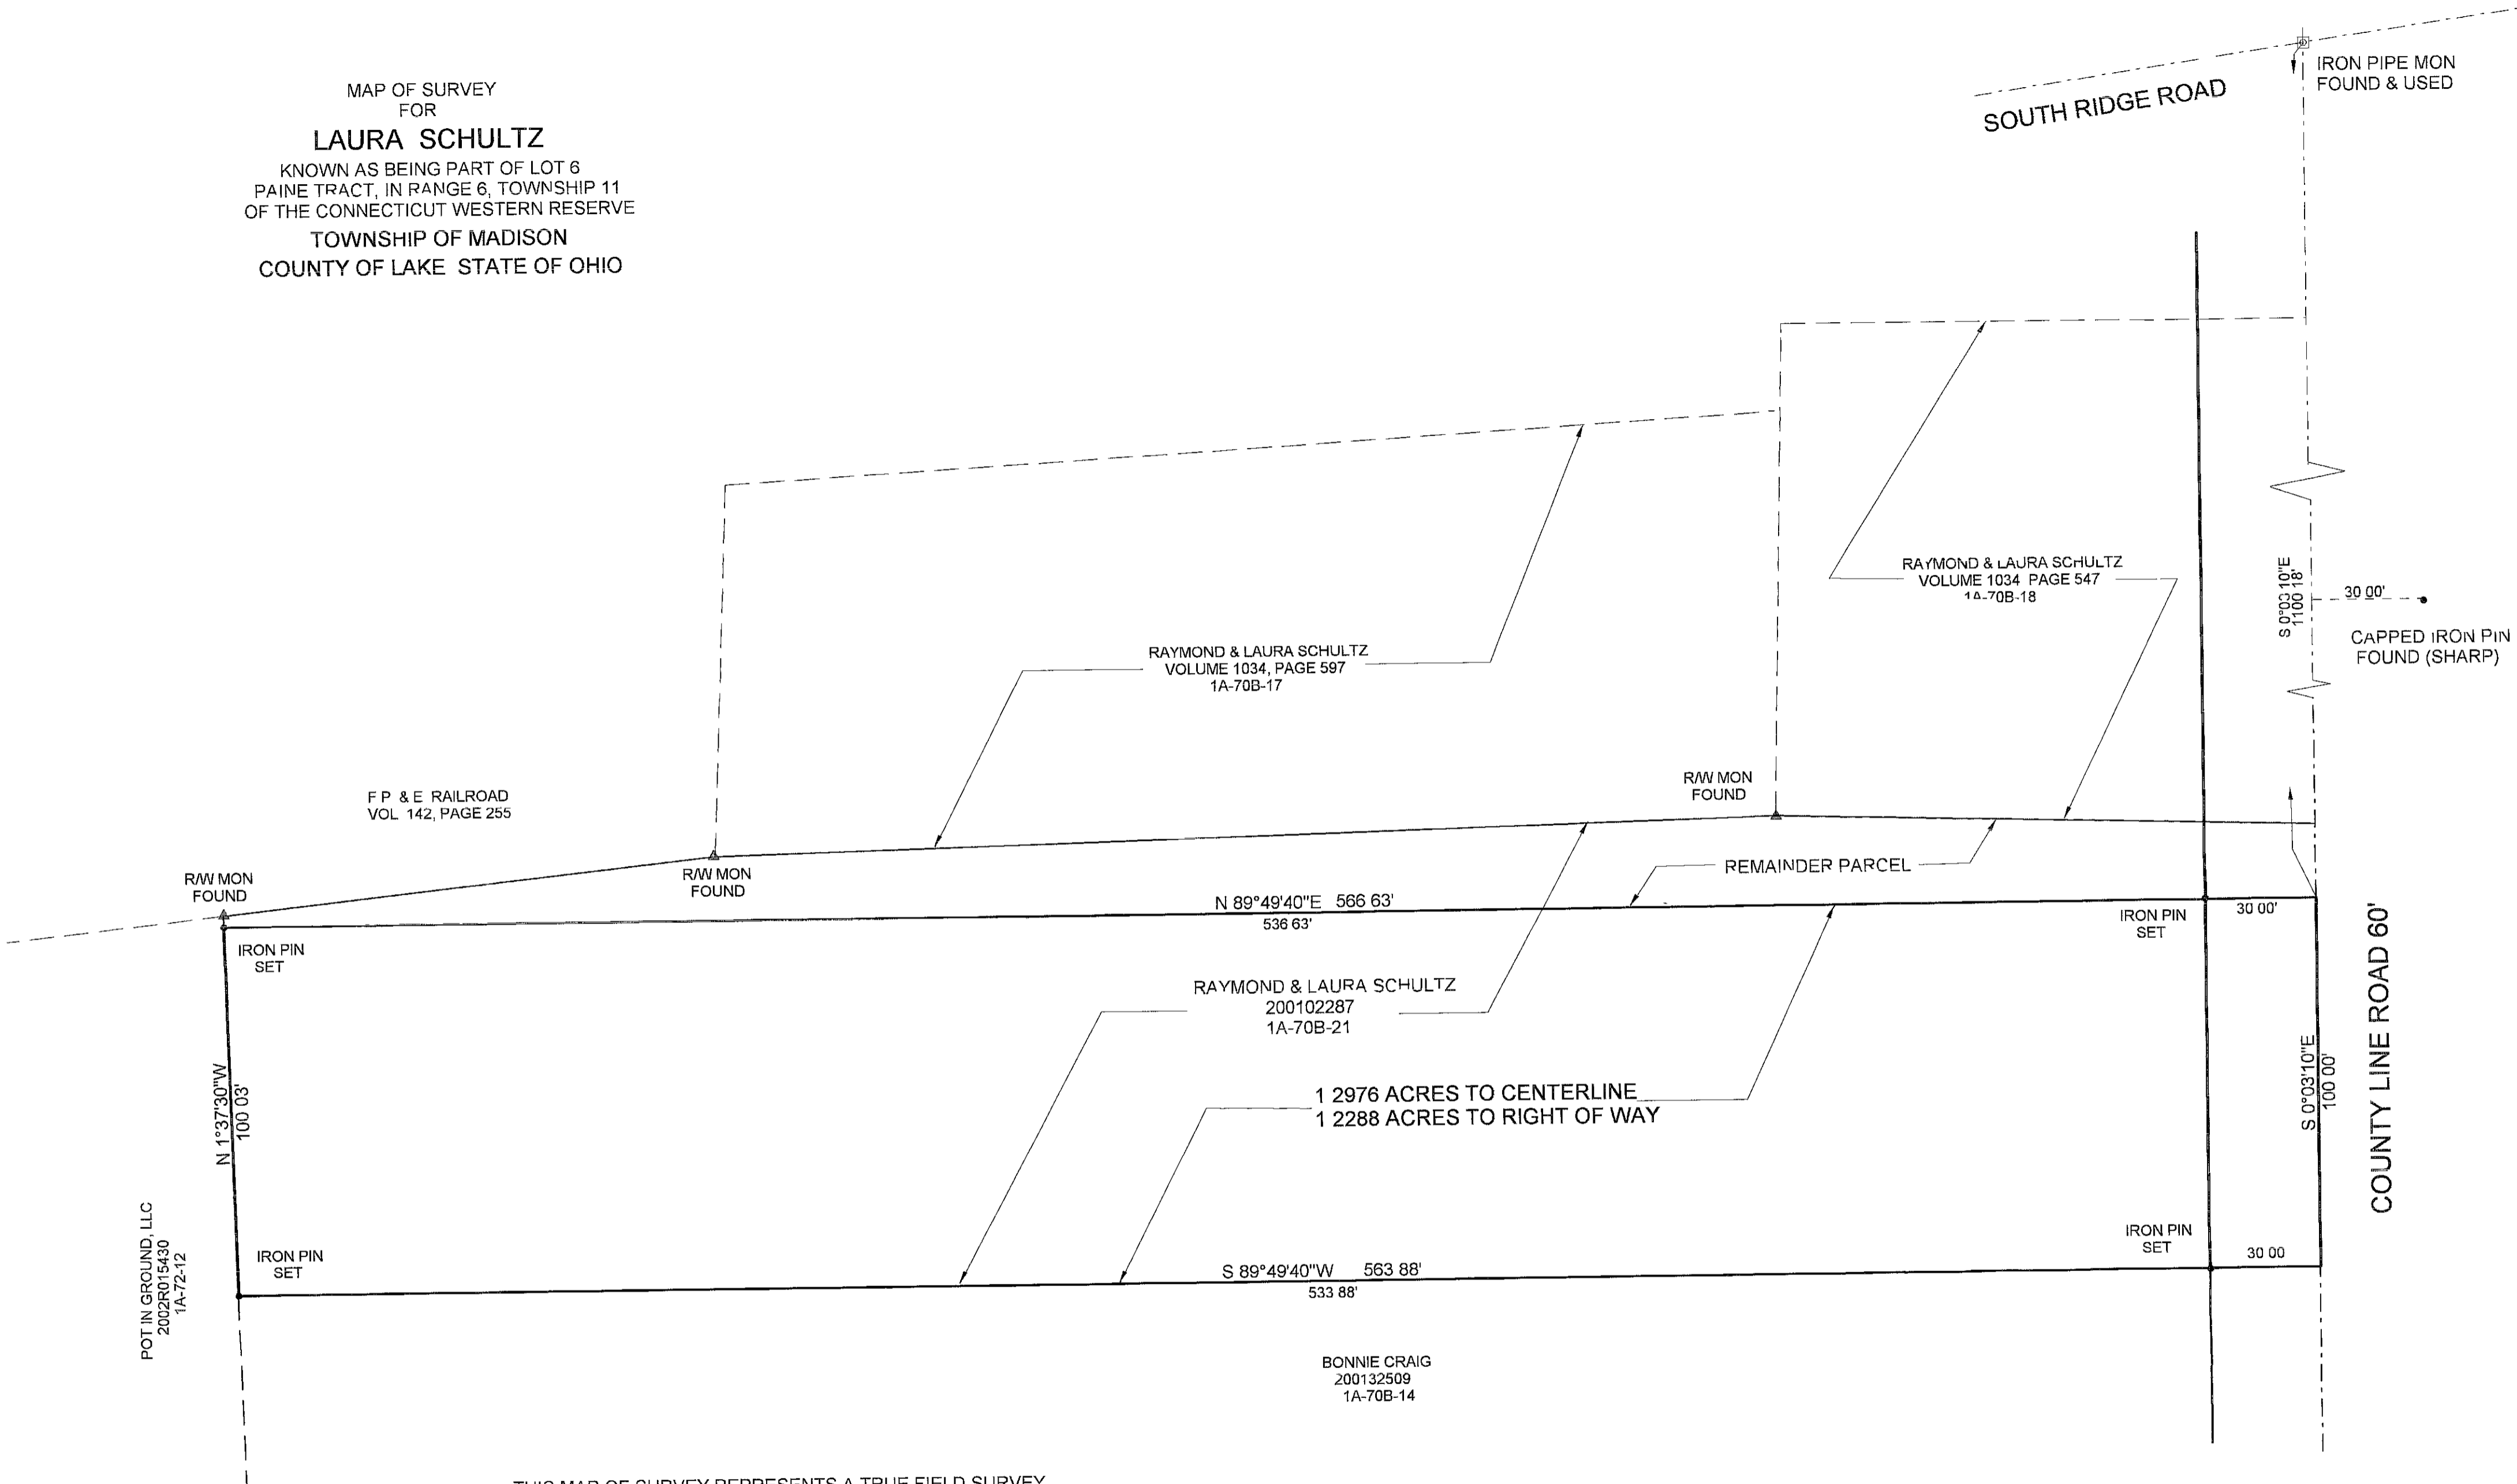

THIS MAP OF SURVEY REPRESENTS A TRUE FIELD SURVEY PERFORMED BY ME ON AUGUST 4, 2003. DISTANCES ARE EXPRESSED IN FEET AND DECIMAL PARTS THEREOF IN ACCORDANCE WITH OHIO ADMINISTRATIVE CODE 4733-37. IRON PINS SET ARE 5/8" X 30" REBAR CAPPED #7094. BEARINGS SHOWN HEREON ARE TO AN ASSUMED MERIDIAN AND ARE USED TO DENOTE ANGLES ONLY.

NOTE: REMAINDER PARCEL TO BE COMBINED WITH PARCEL # 1A-70B-17 & PARCEL 1A-70B-18

James A. Ziemba
8-12-2003
JAMES A. ZIEMBA, PROFESSIONAL SURVEYOR #7094

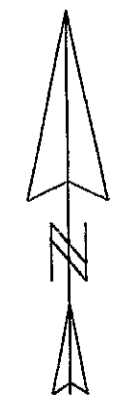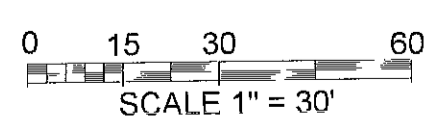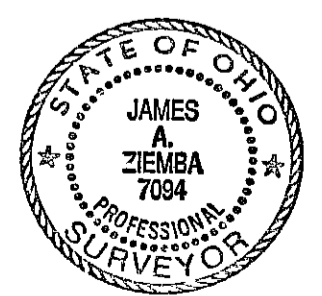

BENCHMARK SURVEY COMPANY
5964 SOUTH RIDGE ROAD
MADISON, OHIO 44057
AUGUST 4, 2003