

COUNTY OF LAKE STATE OF OHIO

MADISON TOWNSHIP  
PART OF LOT 6 PAINE TRACT  
IN RANGE 6, TOWNSHIP 11 OF THE  
CONNECTICUT WESTERN RESERVE

RAYMOND & LAURA SCHULTZ  
VOL 1034 PAGE 597

Original scale  
1" = 30'

Note (this map has been reduced  
64% from original)


1A-70B-16

FP & E RAILROAD  
VOL 142 PAGE 255

1A-70B-17

1A-70B-18

S 0.03'10"E  
1200.18  
30.00  
CAPPED I  
FOUND (S)

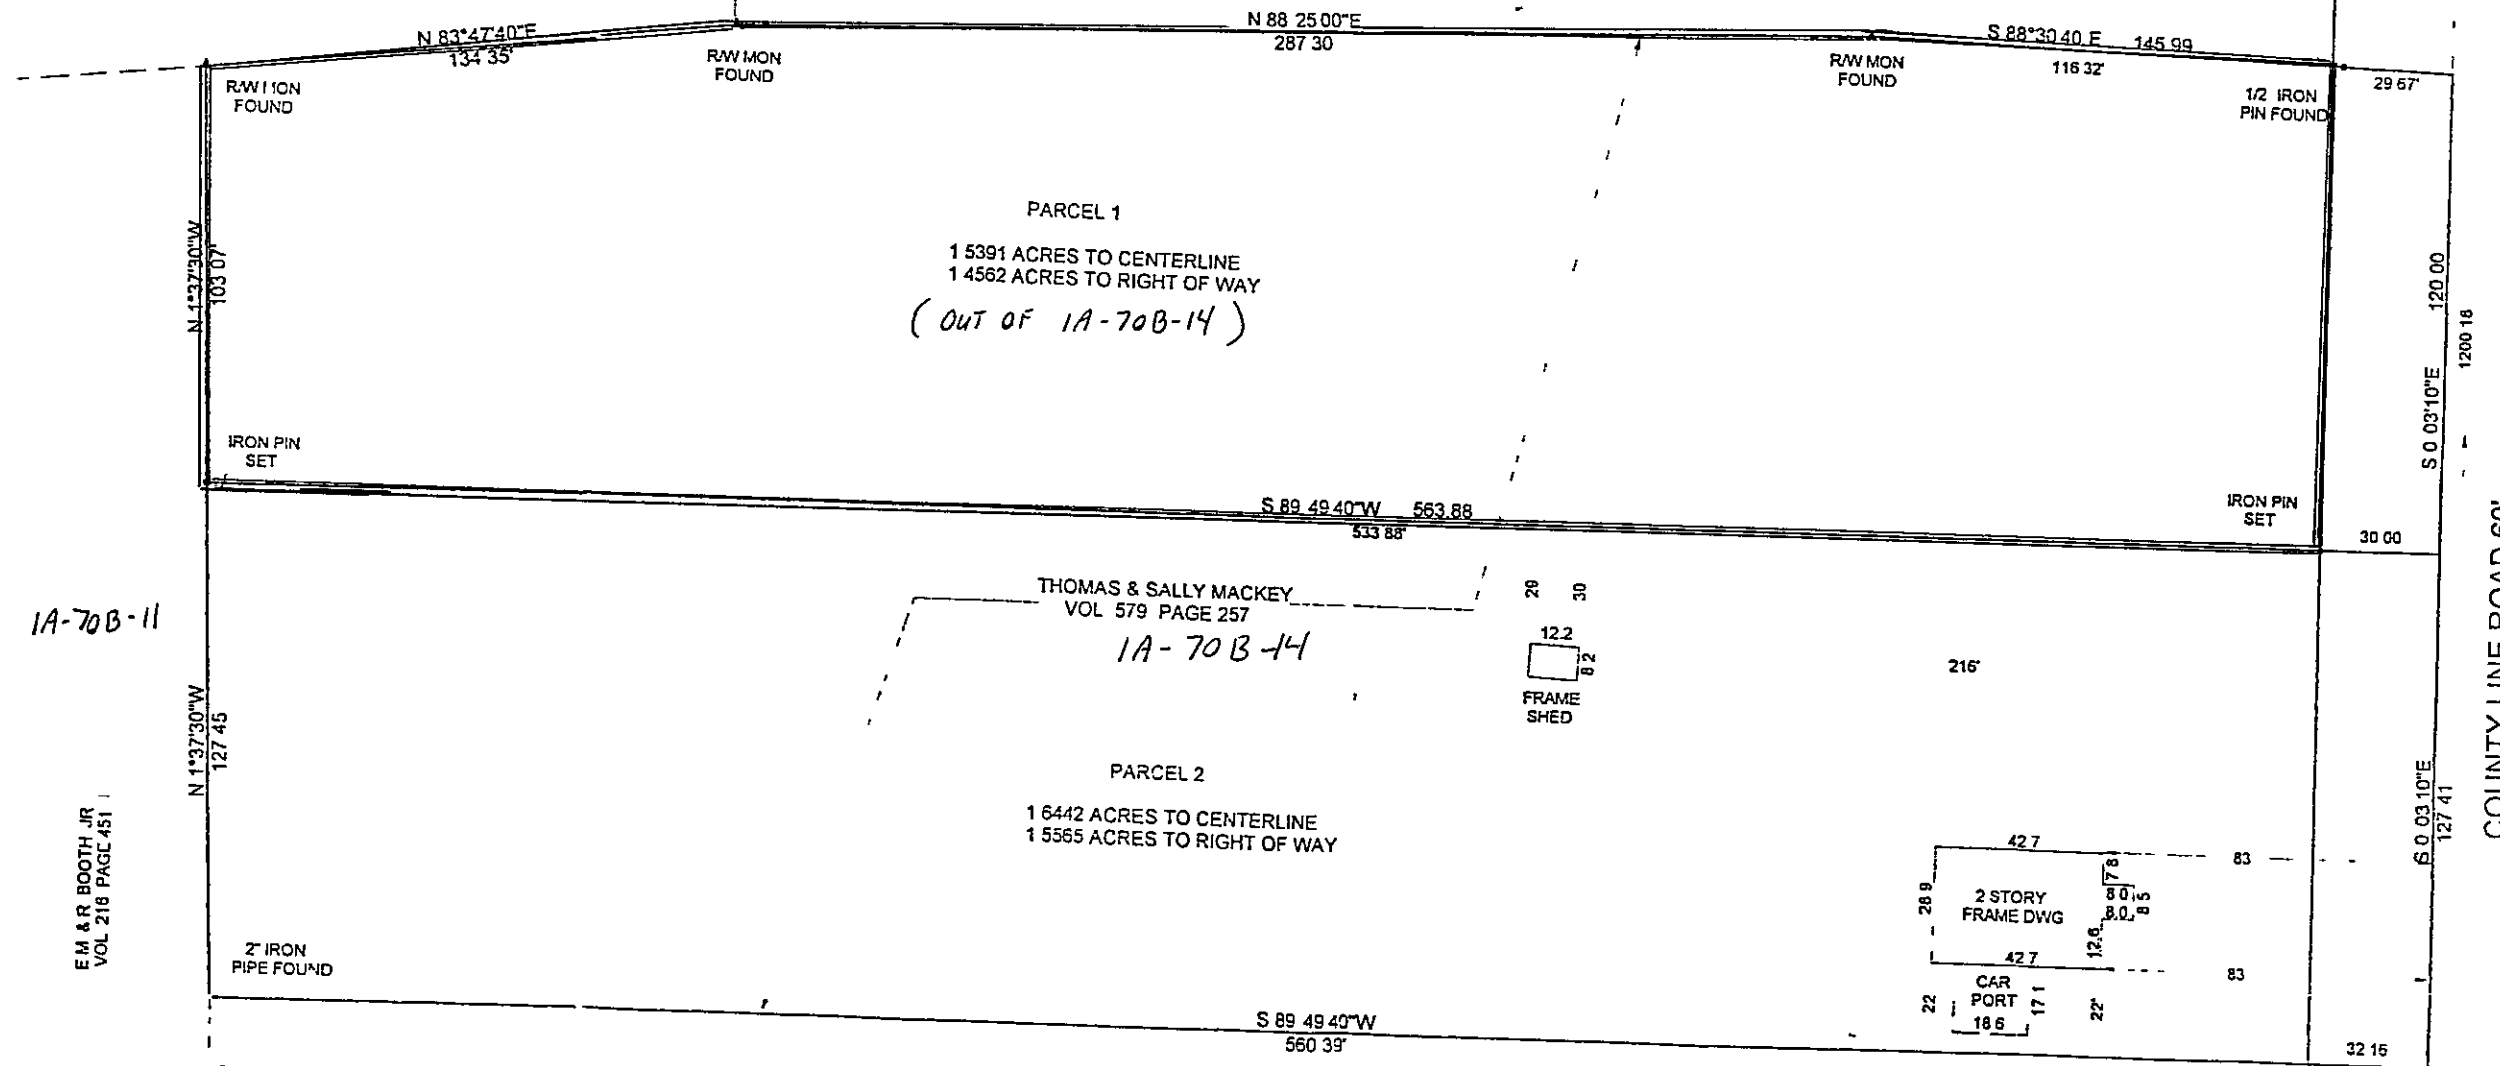


PARCEL 1  
1 5391 ACRES TO CENTERLINE  
1 4562 ACRES TO RIGHT OF WAY  
(OUT OF 1A-70B-14)

THOMAS & SALLY MACKEY  
VOL 579 PAGE 257

1A-70B-14

PARCEL 2

1 6442 ACRES TO CENTERLINE  
1 5565 ACRES TO RIGHT OF WAY

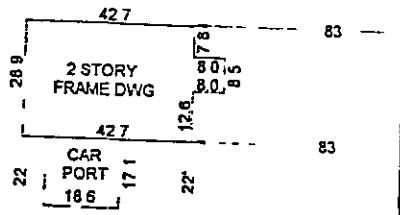

1A-70B-11

E M & R BOOTH JR  
VOL 218 PAGE 451

SURVEYOR  
JAMES ZIEMBA #7094  
Benchmark Survey Co  
5964 South Ridge Rd  
Madison Oh 44057

THIS MAP OF SURVEY REPRESENTS A TRUE FIELD SURVEY  
CONDUCTED BY ME ON SEPTEMBER 22 2000 DISTANCES ARE

ALAN & VICTORIA CPAV FORD  
VOL 1176 PAGE 982

1A-70B-15

COUNTY LINE ROAD 60'