



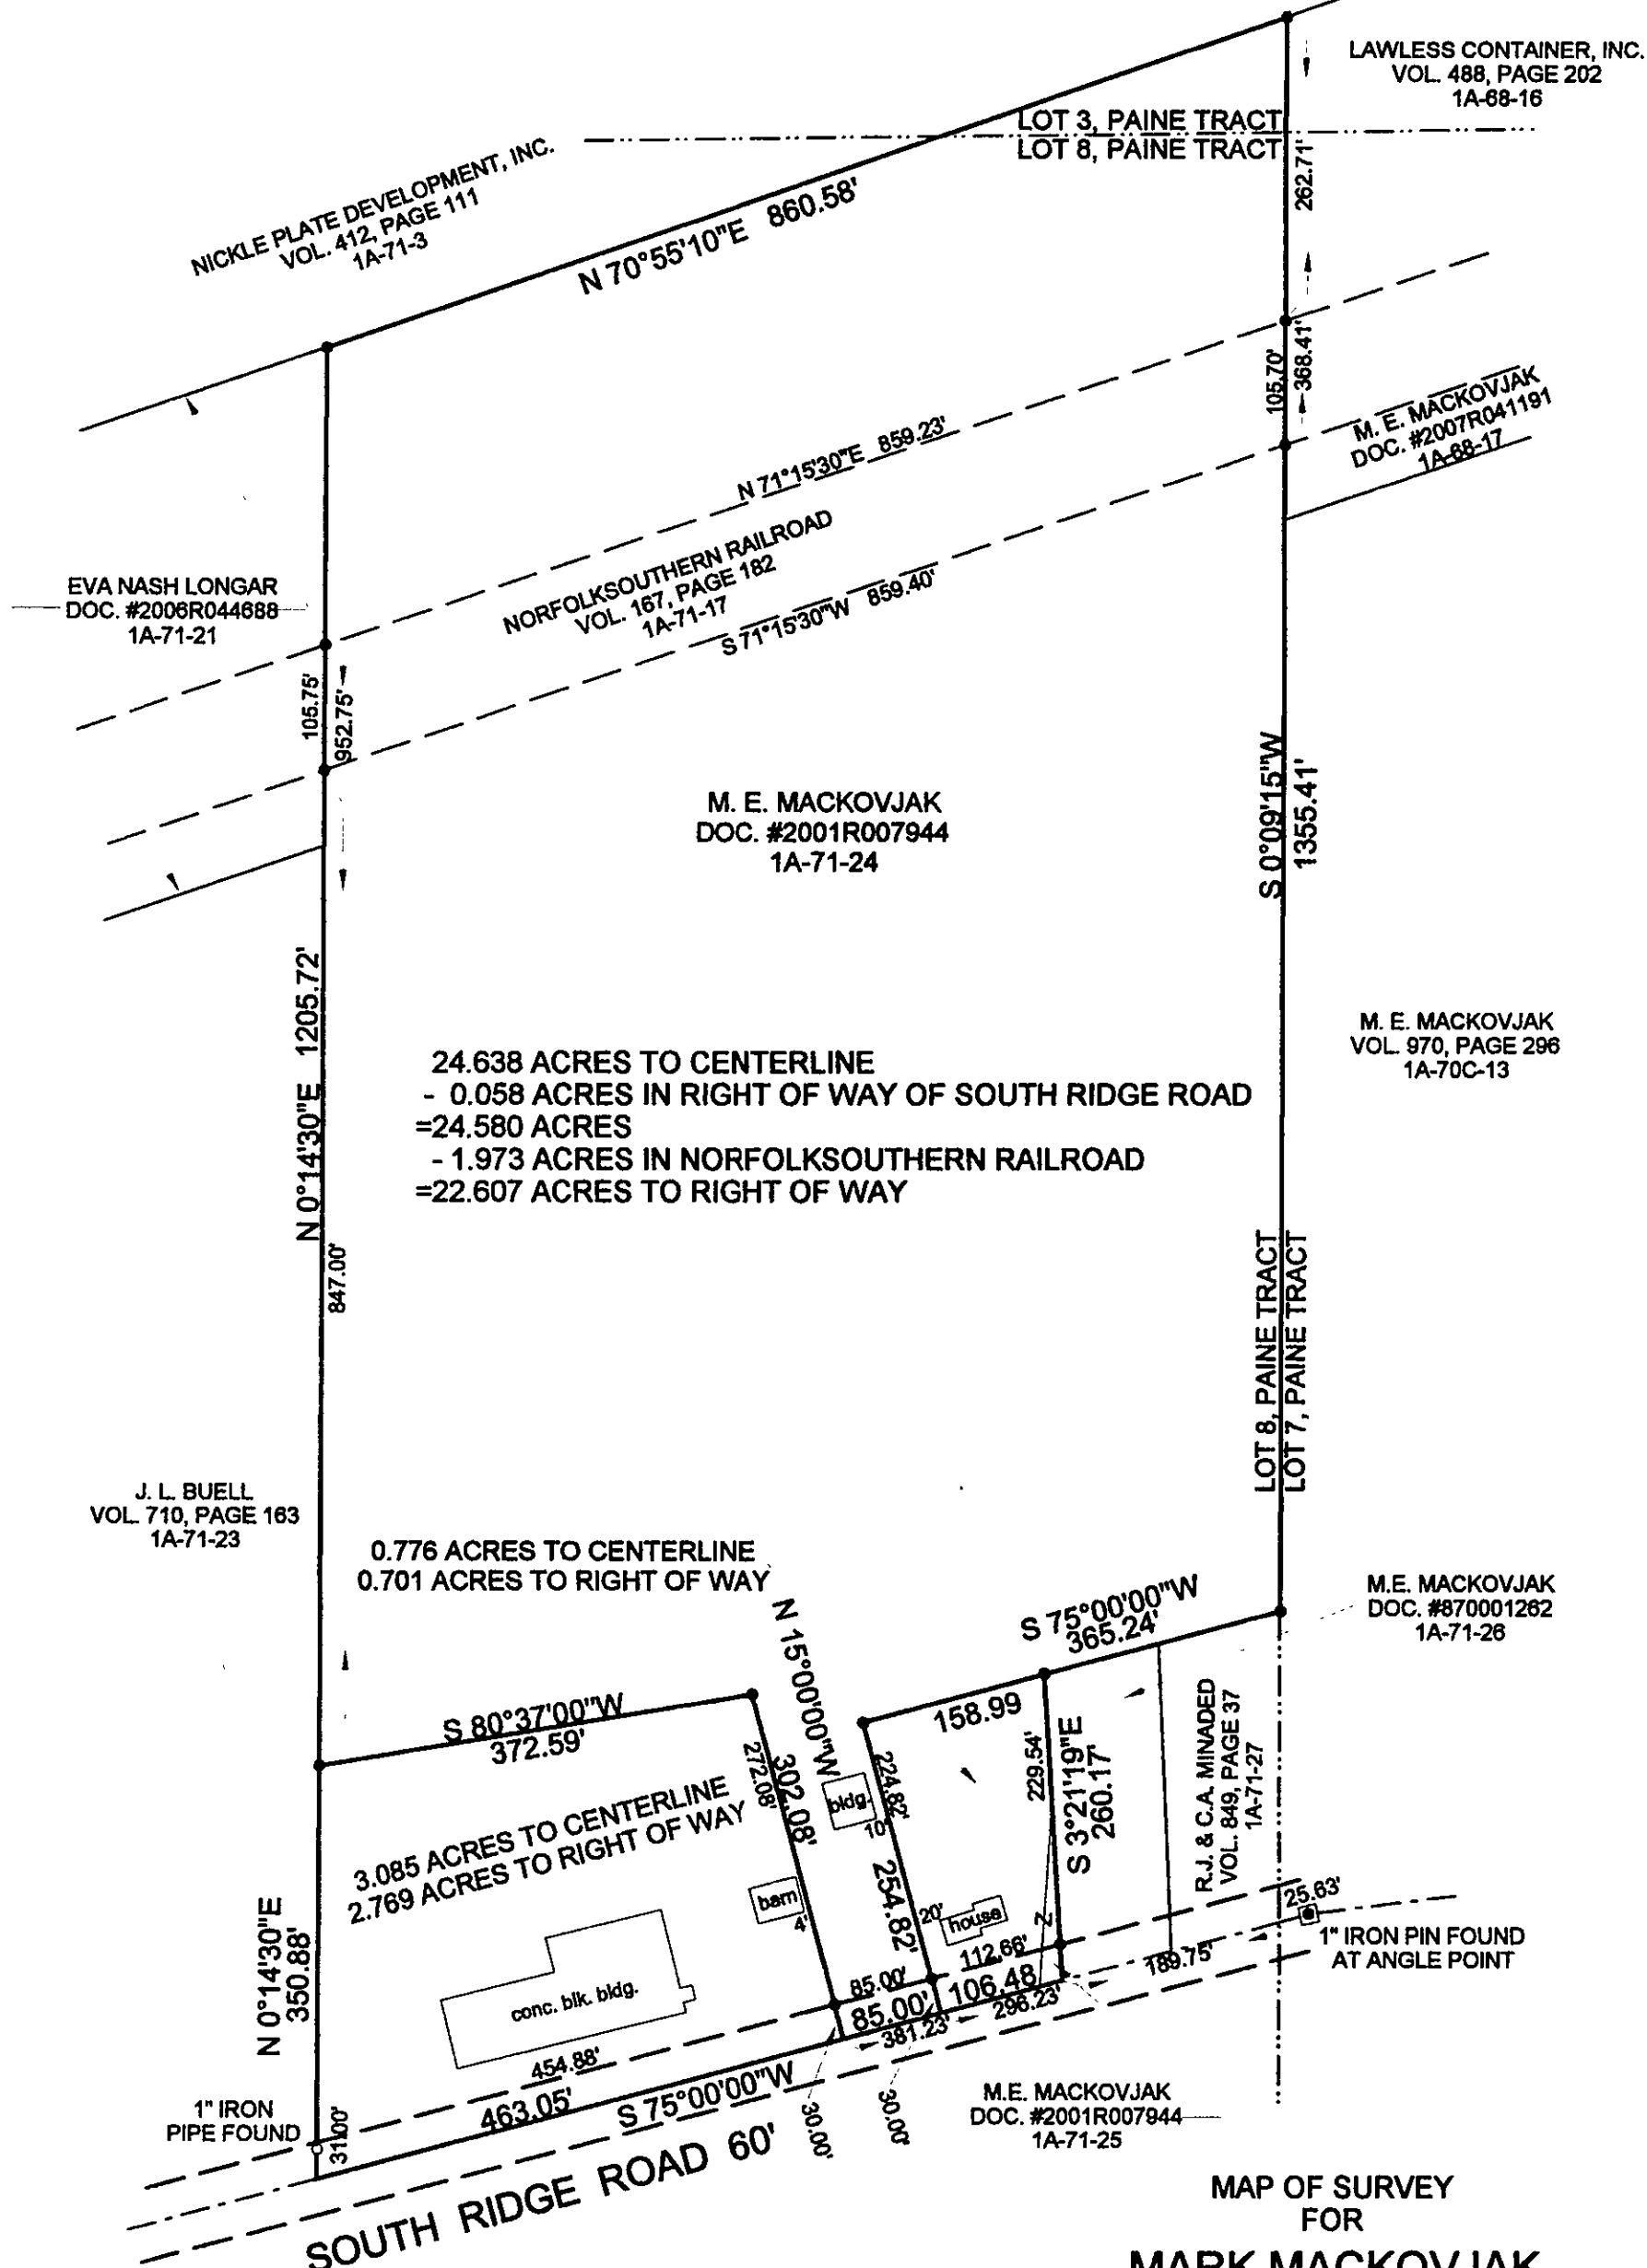


• INDICATE 5/8" X 30" REBAR SET
CAPPED "BENCHMARK #7094".

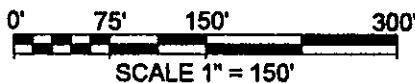

THIS MAP OF SURVEY REPRESENTS A TRUE FIELD SURVEY
PERFORMED BY ME ON SEPTEMBER 20, 2010. IRON PINS
SET ARE 5/8" X 30" REBAR CAPPED "BENCHMARK #7094".
BEARINGS SHOWN HEREON ARE TO AN ASSUMED MERIDIAN
AND ARE USED TO DENOTE ANGLES ONLY. DISTANCES ARE
EXPRESSED IN FEET AND DECIMAL PARTS THEREOF IN
ACCORDANCE WITH OHIO ADMINISTRATIVE CODE 4733-37.

James A. Ziembra 9-23-2010
JAMES A. ZIEMBA PROFESSIONAL SURVEYOR #7094

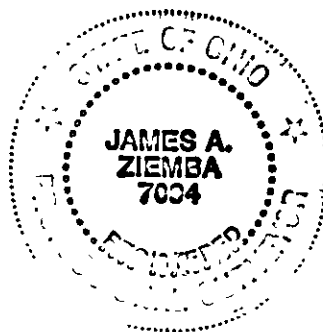

MAP OF SURVEY
FOR
MARK MACKOVJAK
KNOWN AS BEING PART OF LOTS 3 & 8
PAINE TRACT IN RANGE 6, TOWNSHIP 11
OF THE CONNECTICUT WESTERN RESERVE
TOWNSHIP OF MADISON
COUNTY OF LAKE - STATE OF OHIO

BENCHMARK SURVEY COMPANY
5964 SOUTH RIDGE ROAD
MADISON, OHIO 44057
440-428-8599
SEPTEMBER 20, 2010