


J W Daniel & Associates, Inc.  
 101 North Center Street  
 Newton Falls, Ohio 44444  
 June 2004, Job No.0485

Map of Survey  
 for  
 Stalnaker Enterprises, Inc.  
 Part of Lot 5, Tract 1  
 Madison Township  
 Lake County, Ohio




- 5/8" x 30" rebar set
- capped "J W Daniel"
- iron pin found
- 3/4" iron pipe found
- in monument box

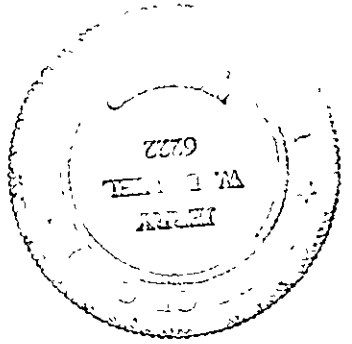

I do hereby certify that I have surveyed the land shown hereon and that this map is an accurate representation thereof.  
*Jerry W. Daniel* 9-23-05  
 Jerry W Daniel, P.S. #6222

Bearings are to an assumed meridian and used to denote angles only.

Deed of record, 2004R026271 to Stalnaker Enterprises, Inc

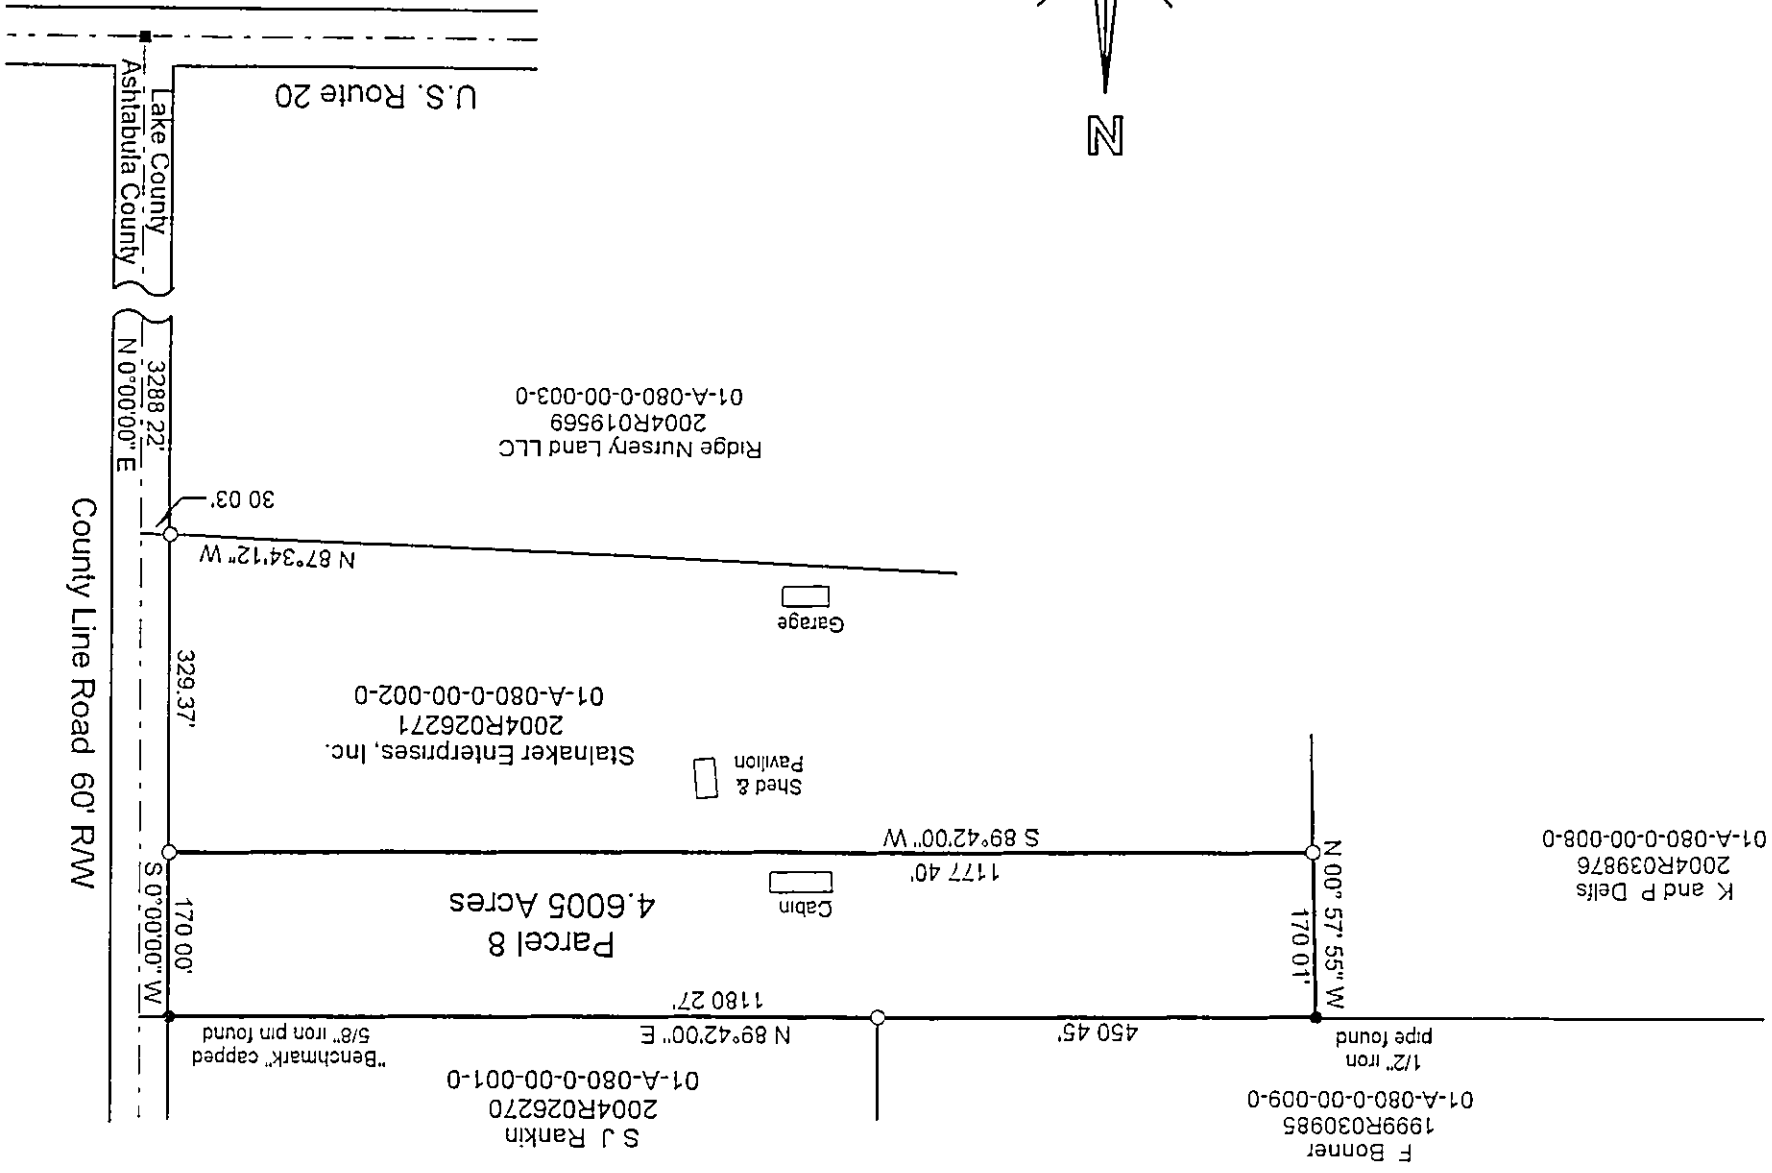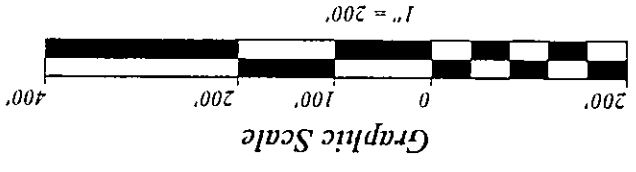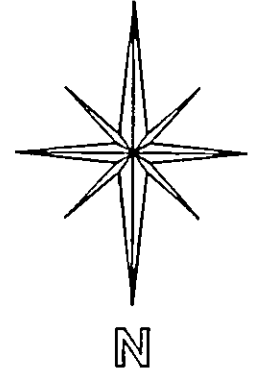

DAT182