



LOT SPLIT OF PP#01A-089C-00-026-0 AND CONSOLIDATION
 IN THE ARCOLA ESTATES SUBDIVISION No. 2, PLAT VOLUME J, PAGE 87
 OF THE LAKE COUNTY PLAT RECORDS
 IN MADISON TOWNSHIP, LAKE COUNTY AND STATE OF OHIO

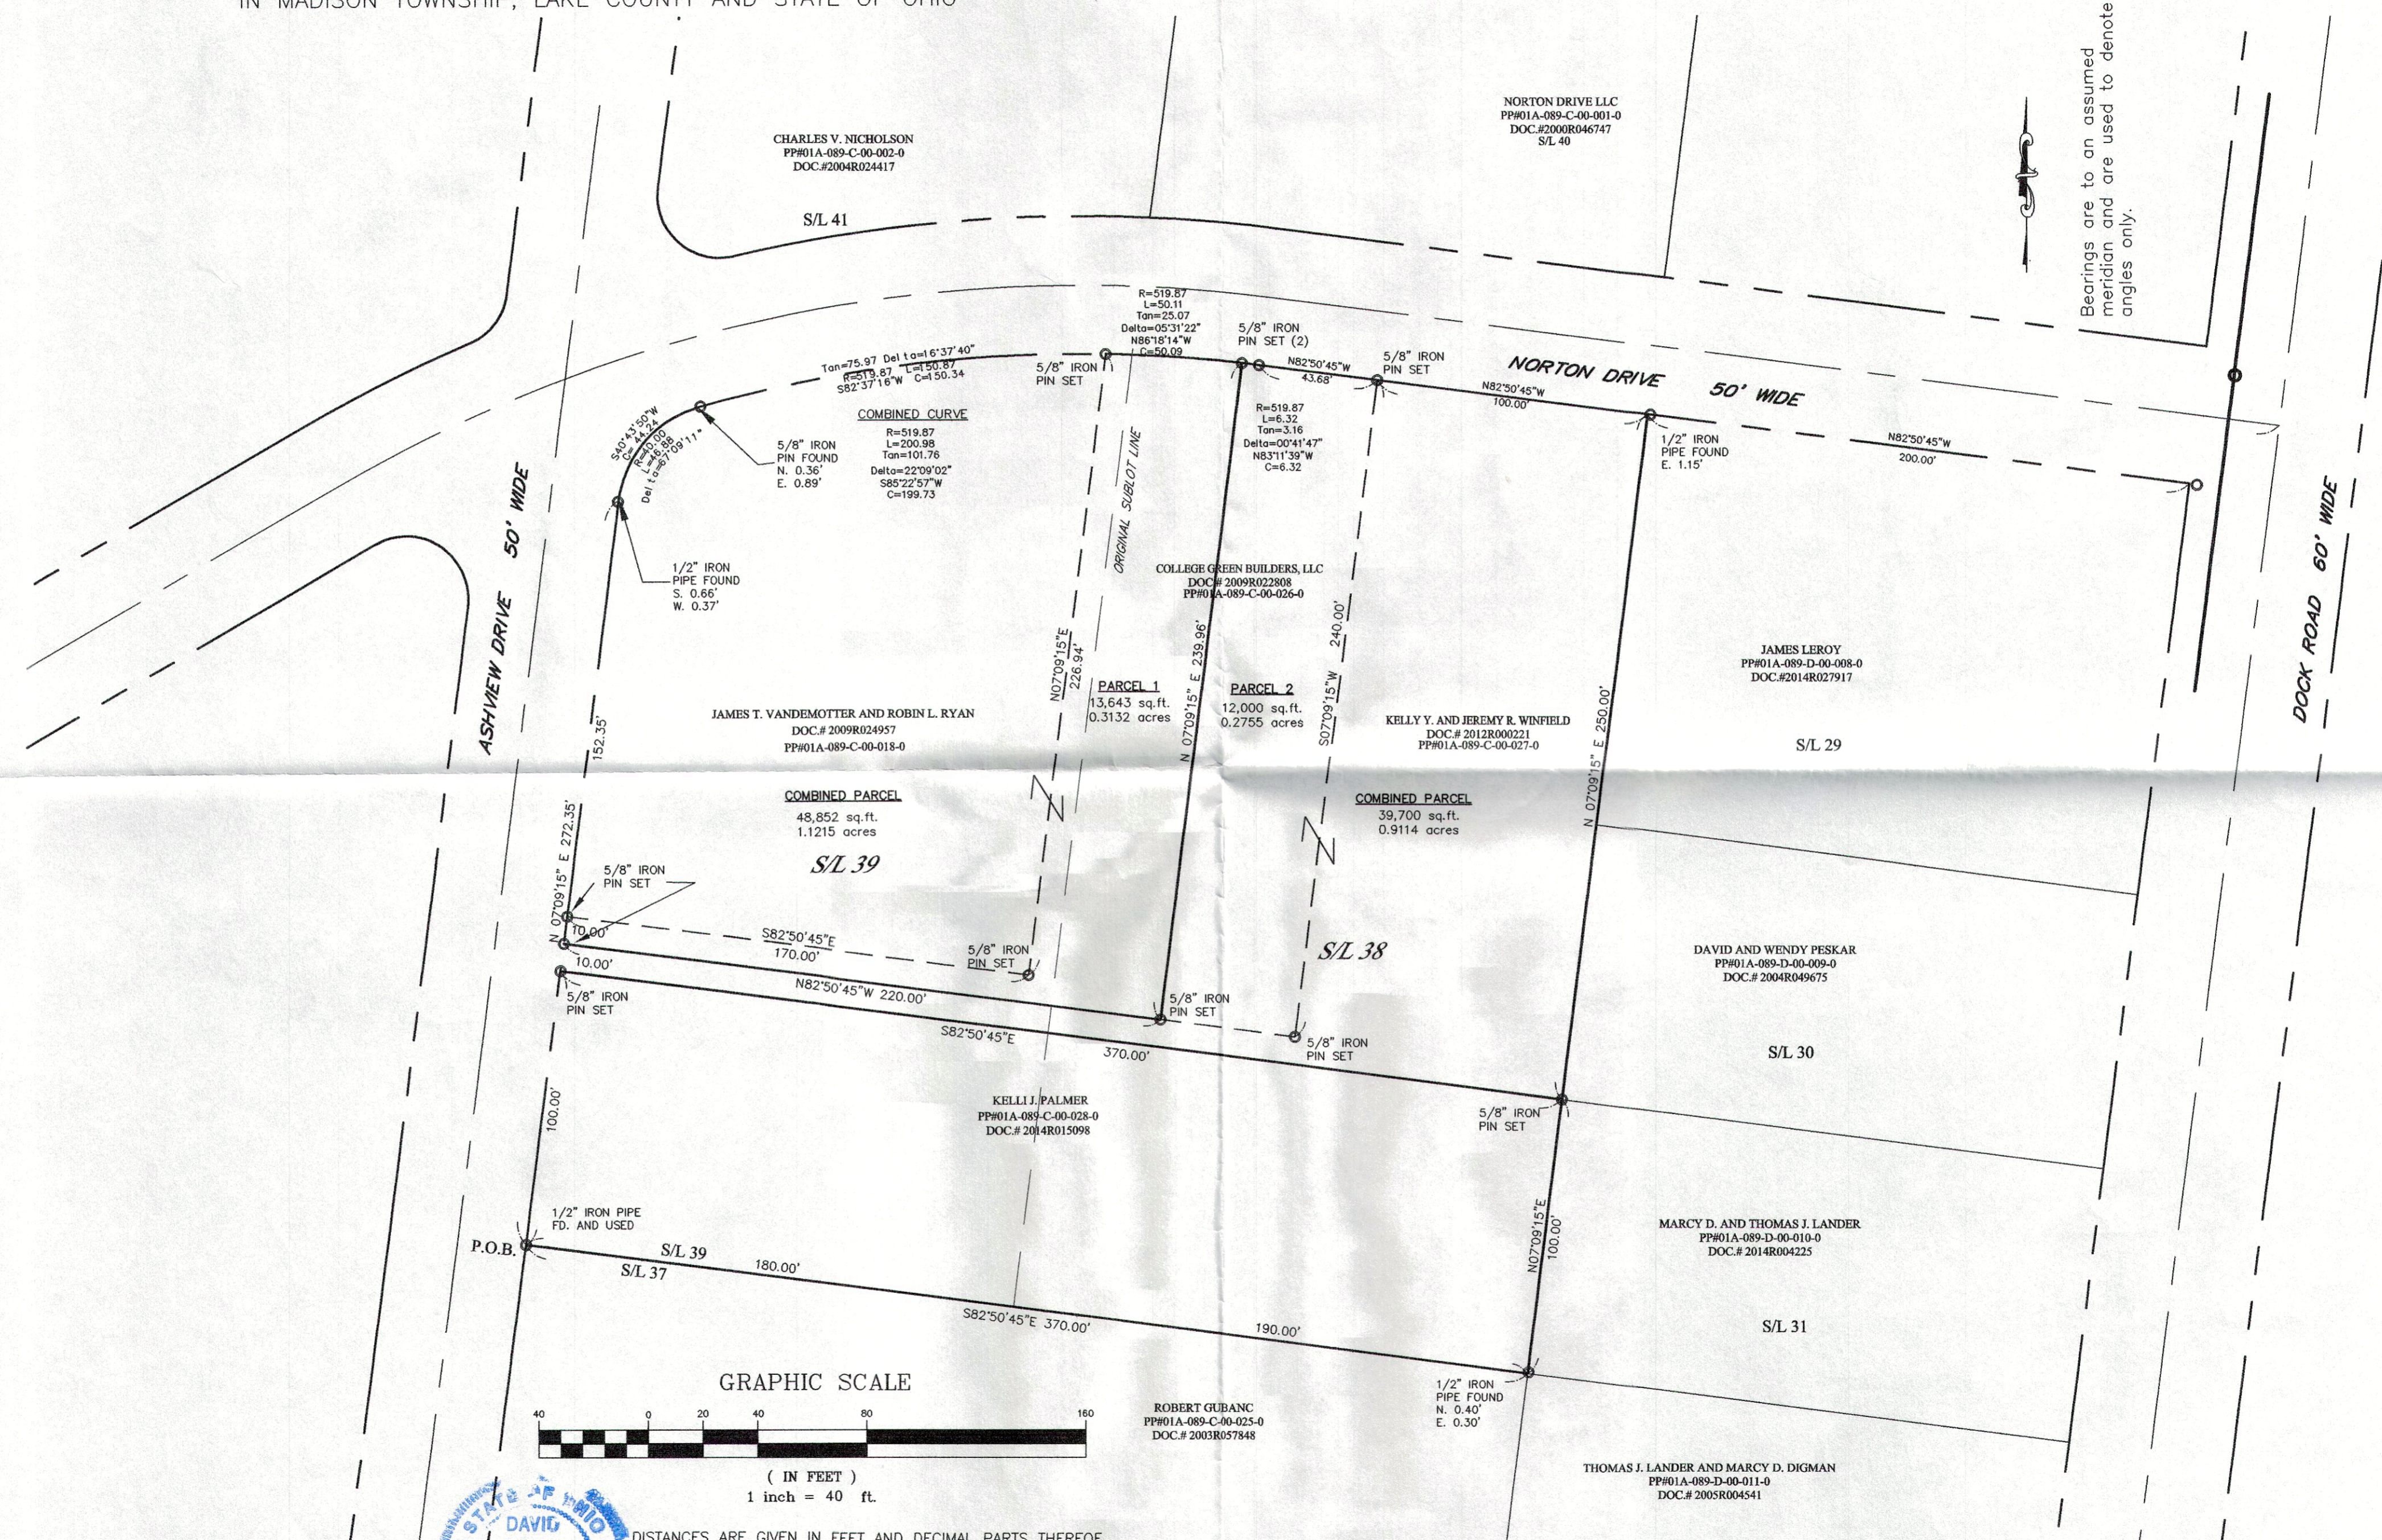

Bearings are to an assumed meridian and are used to denote angles only.

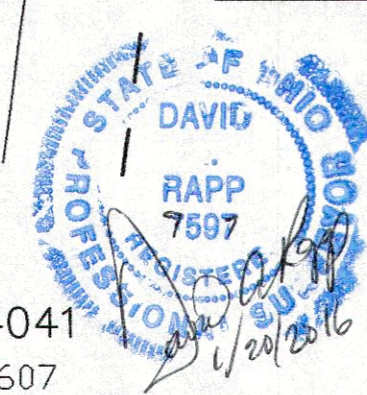

DAVID RAPP SERVICES
 P.O. BOX 28, GENEVA, OHIO 44041
 dave@usaeq.com (440) 983-1607

DISTANCES ARE GIVEN IN FEET AND DECIMAL PARTS THEREOF UNLESS OTHERWISE NOTED. SURVEYED JANUARY, 2016 THIS PLAT WAS PREPARED UNDER MY SUPERVISION AND IS CORRECT TO THE BEST OF MY KNOWLEDGE AND BELIEF AND IN ACCORDANCE WITH THE PROVISIONS OF CHAPTER 4733-37 OF THE OHIO ADMINISTRATIVE CODE.

DAVID A. RAPP P.S. No. 7597

ALL IRON PINS SET ARE 5/8" (30" OF LENGTH) AND ARE IDENTIFIED BY A PLASTIC CAP BEARING THE IMPRINT "7597".

SOURCES: DEEDS AND PLATS AS NOTED