


HUBBARD ROAD 60' R/W
STATE ROUTE 20
1530' 7/8' DEED & USED
EX 17' SANDPAPER SET

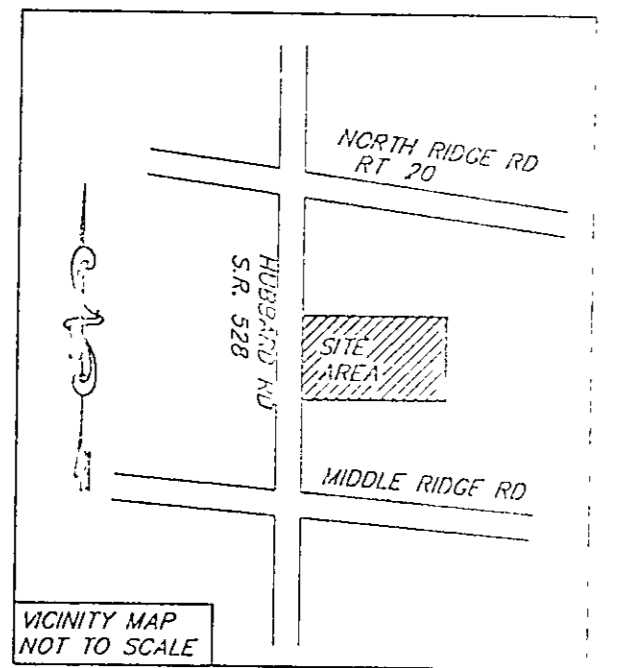

NO	DATE	DESCRIPTION	BY
2	7/18/05	REVISED PER COUNTY	CL
1	6/28/05	ADDED WELL & GAS METER	FL

STAN R. LUGH
REGISTERED PROFESSIONAL SURVEYOR
STATE OF OHIO
NO. 2900


DATE: 7/18/05

PROPERTY OF LULABEL CASSELL
PP101-B-092-0-00-003-0
VOL. 859, PAGE 634

BRADFORD VAN PELT
PP101-B-092-0-00-008-0
VOL. 856, PAGE 438

PARCEL NO 3
401,512 sq. ft.
5.9210 acres

PARCEL NO 4
301,481 sq. ft.
6.9210 acres

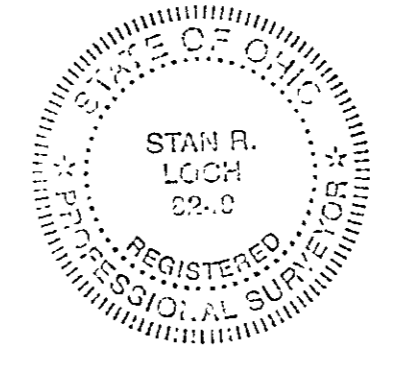

ENGINEERING and SURVEYING
Civil Engineering - Land Surveying

HORIZ SCALE: 1" = 60'	VERT SCALE
DRAWN BY: CL	DATE: 6/8/05
CHECKED BY: SRL	DRAWING NO: 151897
JOB NO: 151897	SHEET: 1 OF 2