



WHEELER SURVEY
COWLES LOT TRACT 2
MADISON TOWNSHIP
LAKE COUNTY, OHIO

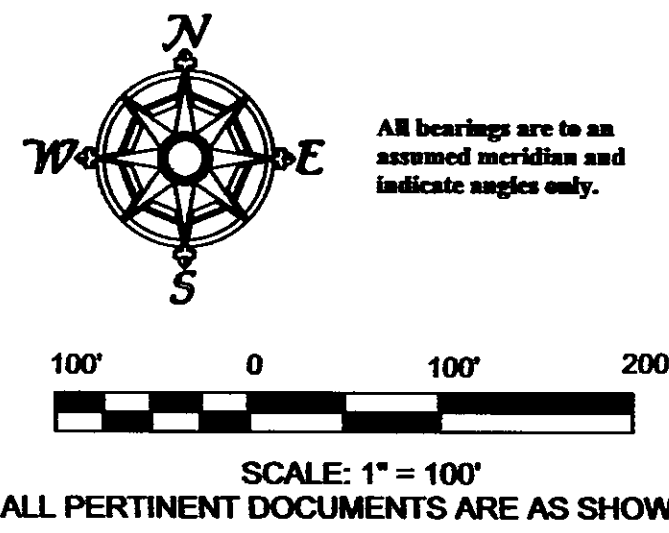

E. E. HOOTEN JR. &
C. M. HOPLIGHT
01-B-094-0-00-007-0
293/78
2007R002991

T-35 ASPHALT PAVING COMPANY
01-B-094-0-00-006-0
739/340
1999R026881

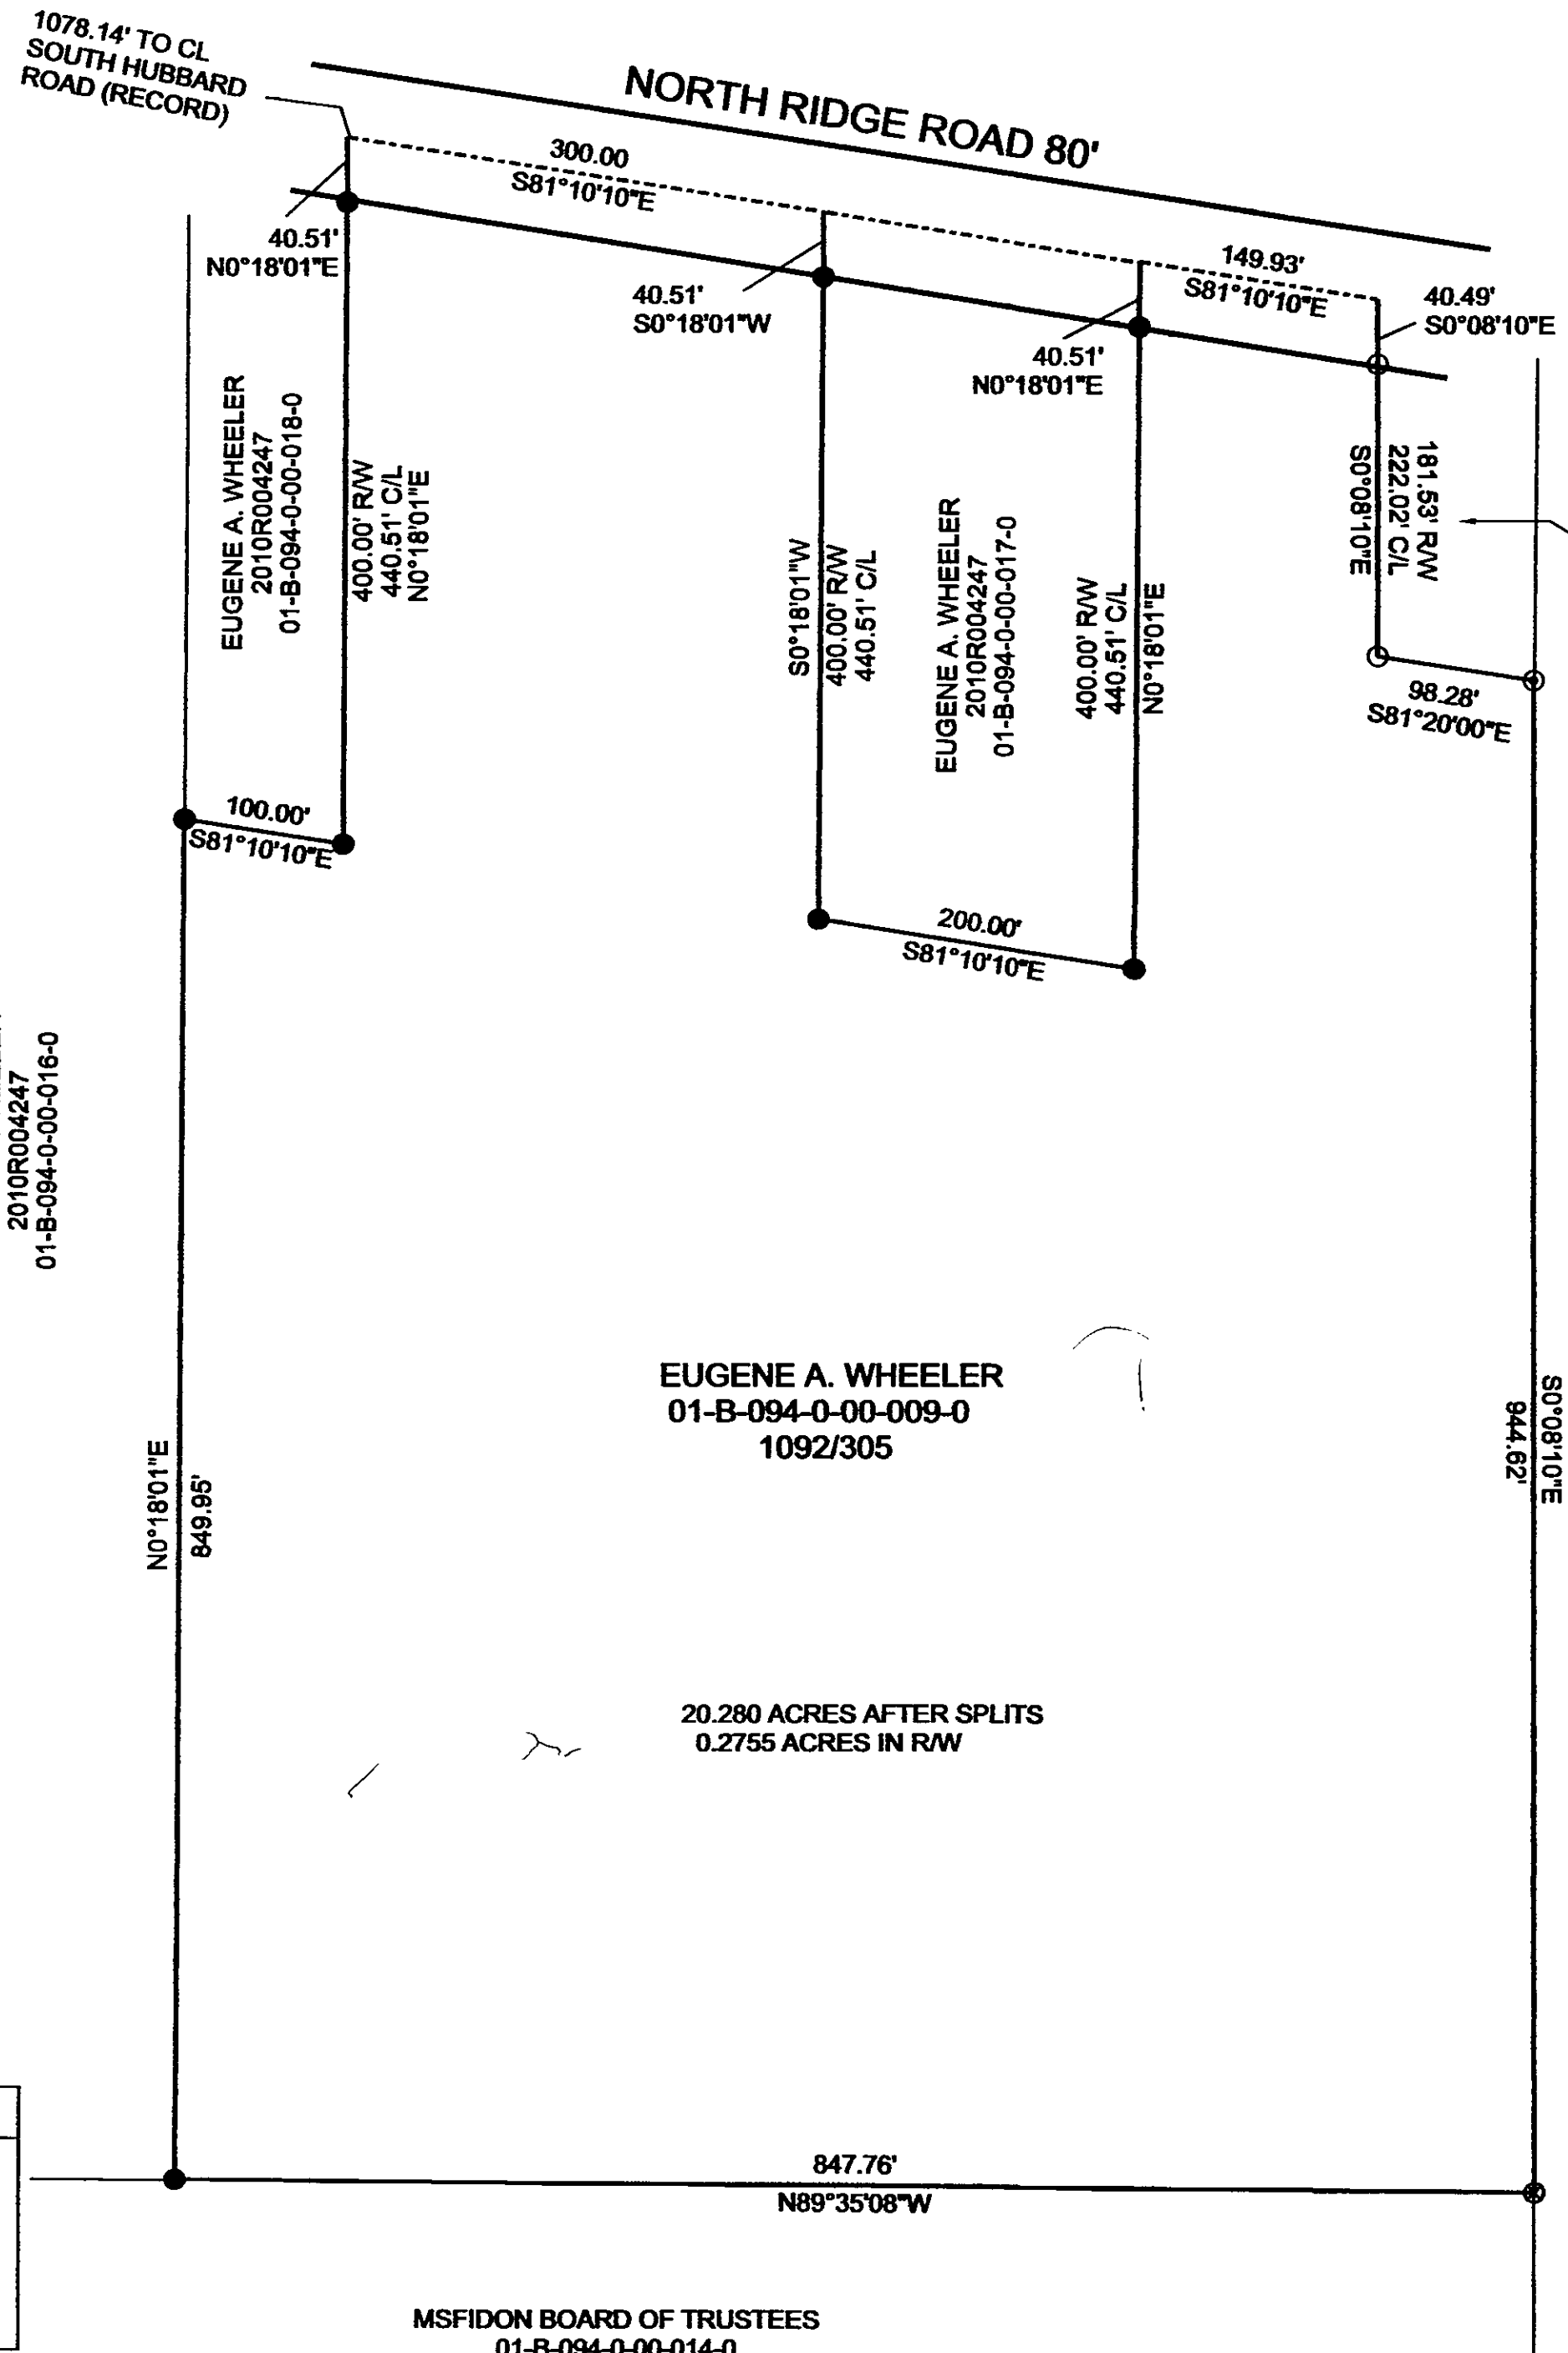

I hereby certify that I have surveyed this parcel and that the same is true and correct. This parcel was surveyed in accordance with the provisions of Chapter 4733-37 of the Ohio Administrative Code.

Jerry Slay 7-25-12
Jerry Slay, P.E. P.S.
Ohio Surveyor Number 5298

JERRY SLAY, PE PS
335 CENTER STREET
ASHTABULA, OH 44004
surveyor5298@yahoo.com
PH 440 993 7205 FAX 440 992 9801

LEGEND	
●	5/8" X 30" CAPPED "SLAY 5298" IRON PIN SET 02-2012
○	5/8" CAPPED "SLAY 5298" IRON PIN FOUND
⊙	3/4" IRON PIPE FOUND
⊗	1/4" IRON PIN FOUND

MSFIDON BOARD OF TRUSTEES
01-B-094-0-00-014-0
441/953

FILE NAME		
WHEELER 20.2806 COWLES LOT MADISON 7-2012		
SCALE	DATE	DRAWN BY
1"=100'	07-05-2012	JDS
JOB	REVISION	SHEET

This map drawn with TRAVERSE PC Software