



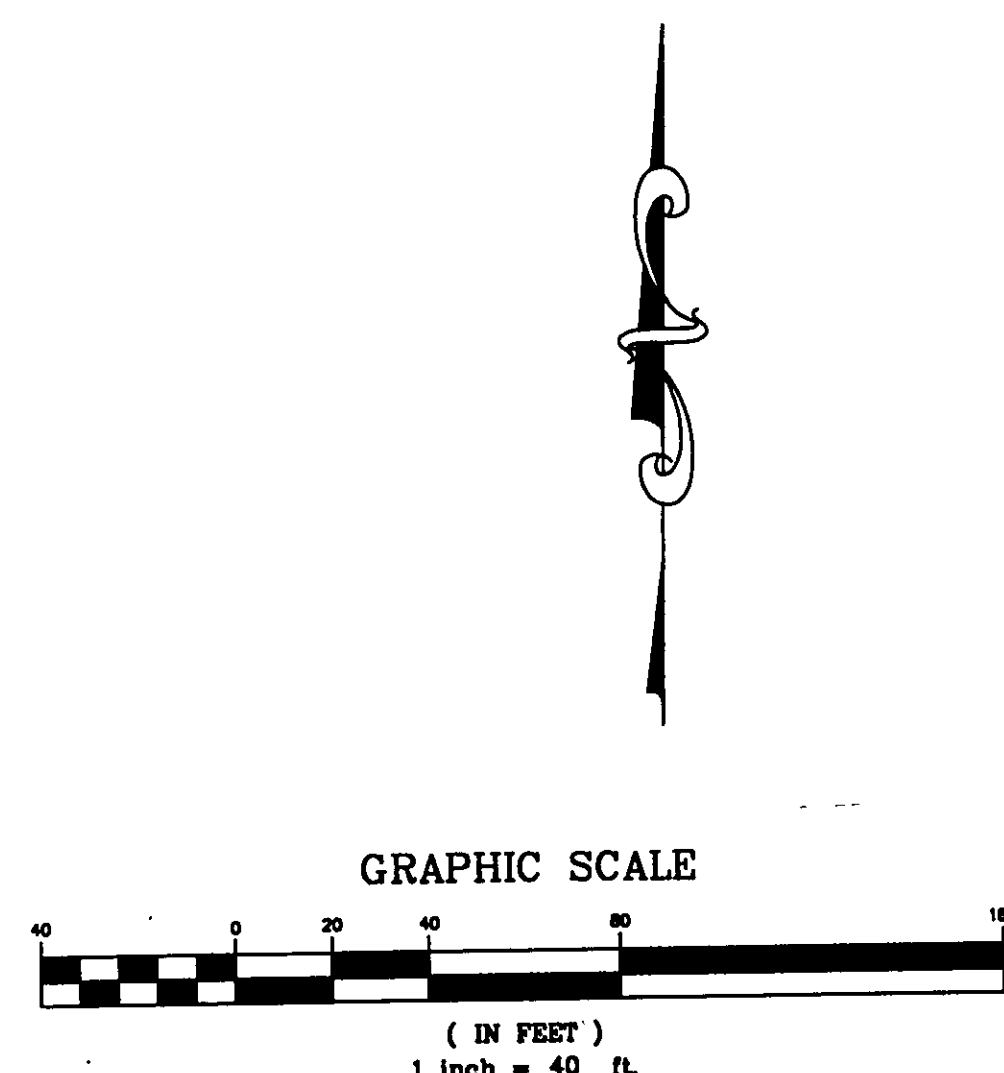

CURVE TABLE					
CURVE	LENGTH	RADIUS	TANGENT	CHORD	BEARING
C1	100.76	150.00	52.37	98.88	S44°35'25"W
C2	62.82	190.00	31.70	62.53	N54°21'44"E
C3	60.56	35.45	40.70	53.46	N88°10'00"W
C4	62.82	190.00	31.70	62.53	S46°41'44"E
C5	157.08	150.00	86.60	150.00	N26°10'00"W
C6	30.28	35.45	16.13	29.37	N61°41'44"W
C7	30.28	35.45	16.13	29.37	S69°21'44"W
C8	56.31	150.00	28.49	55.98	S14°35'16"W

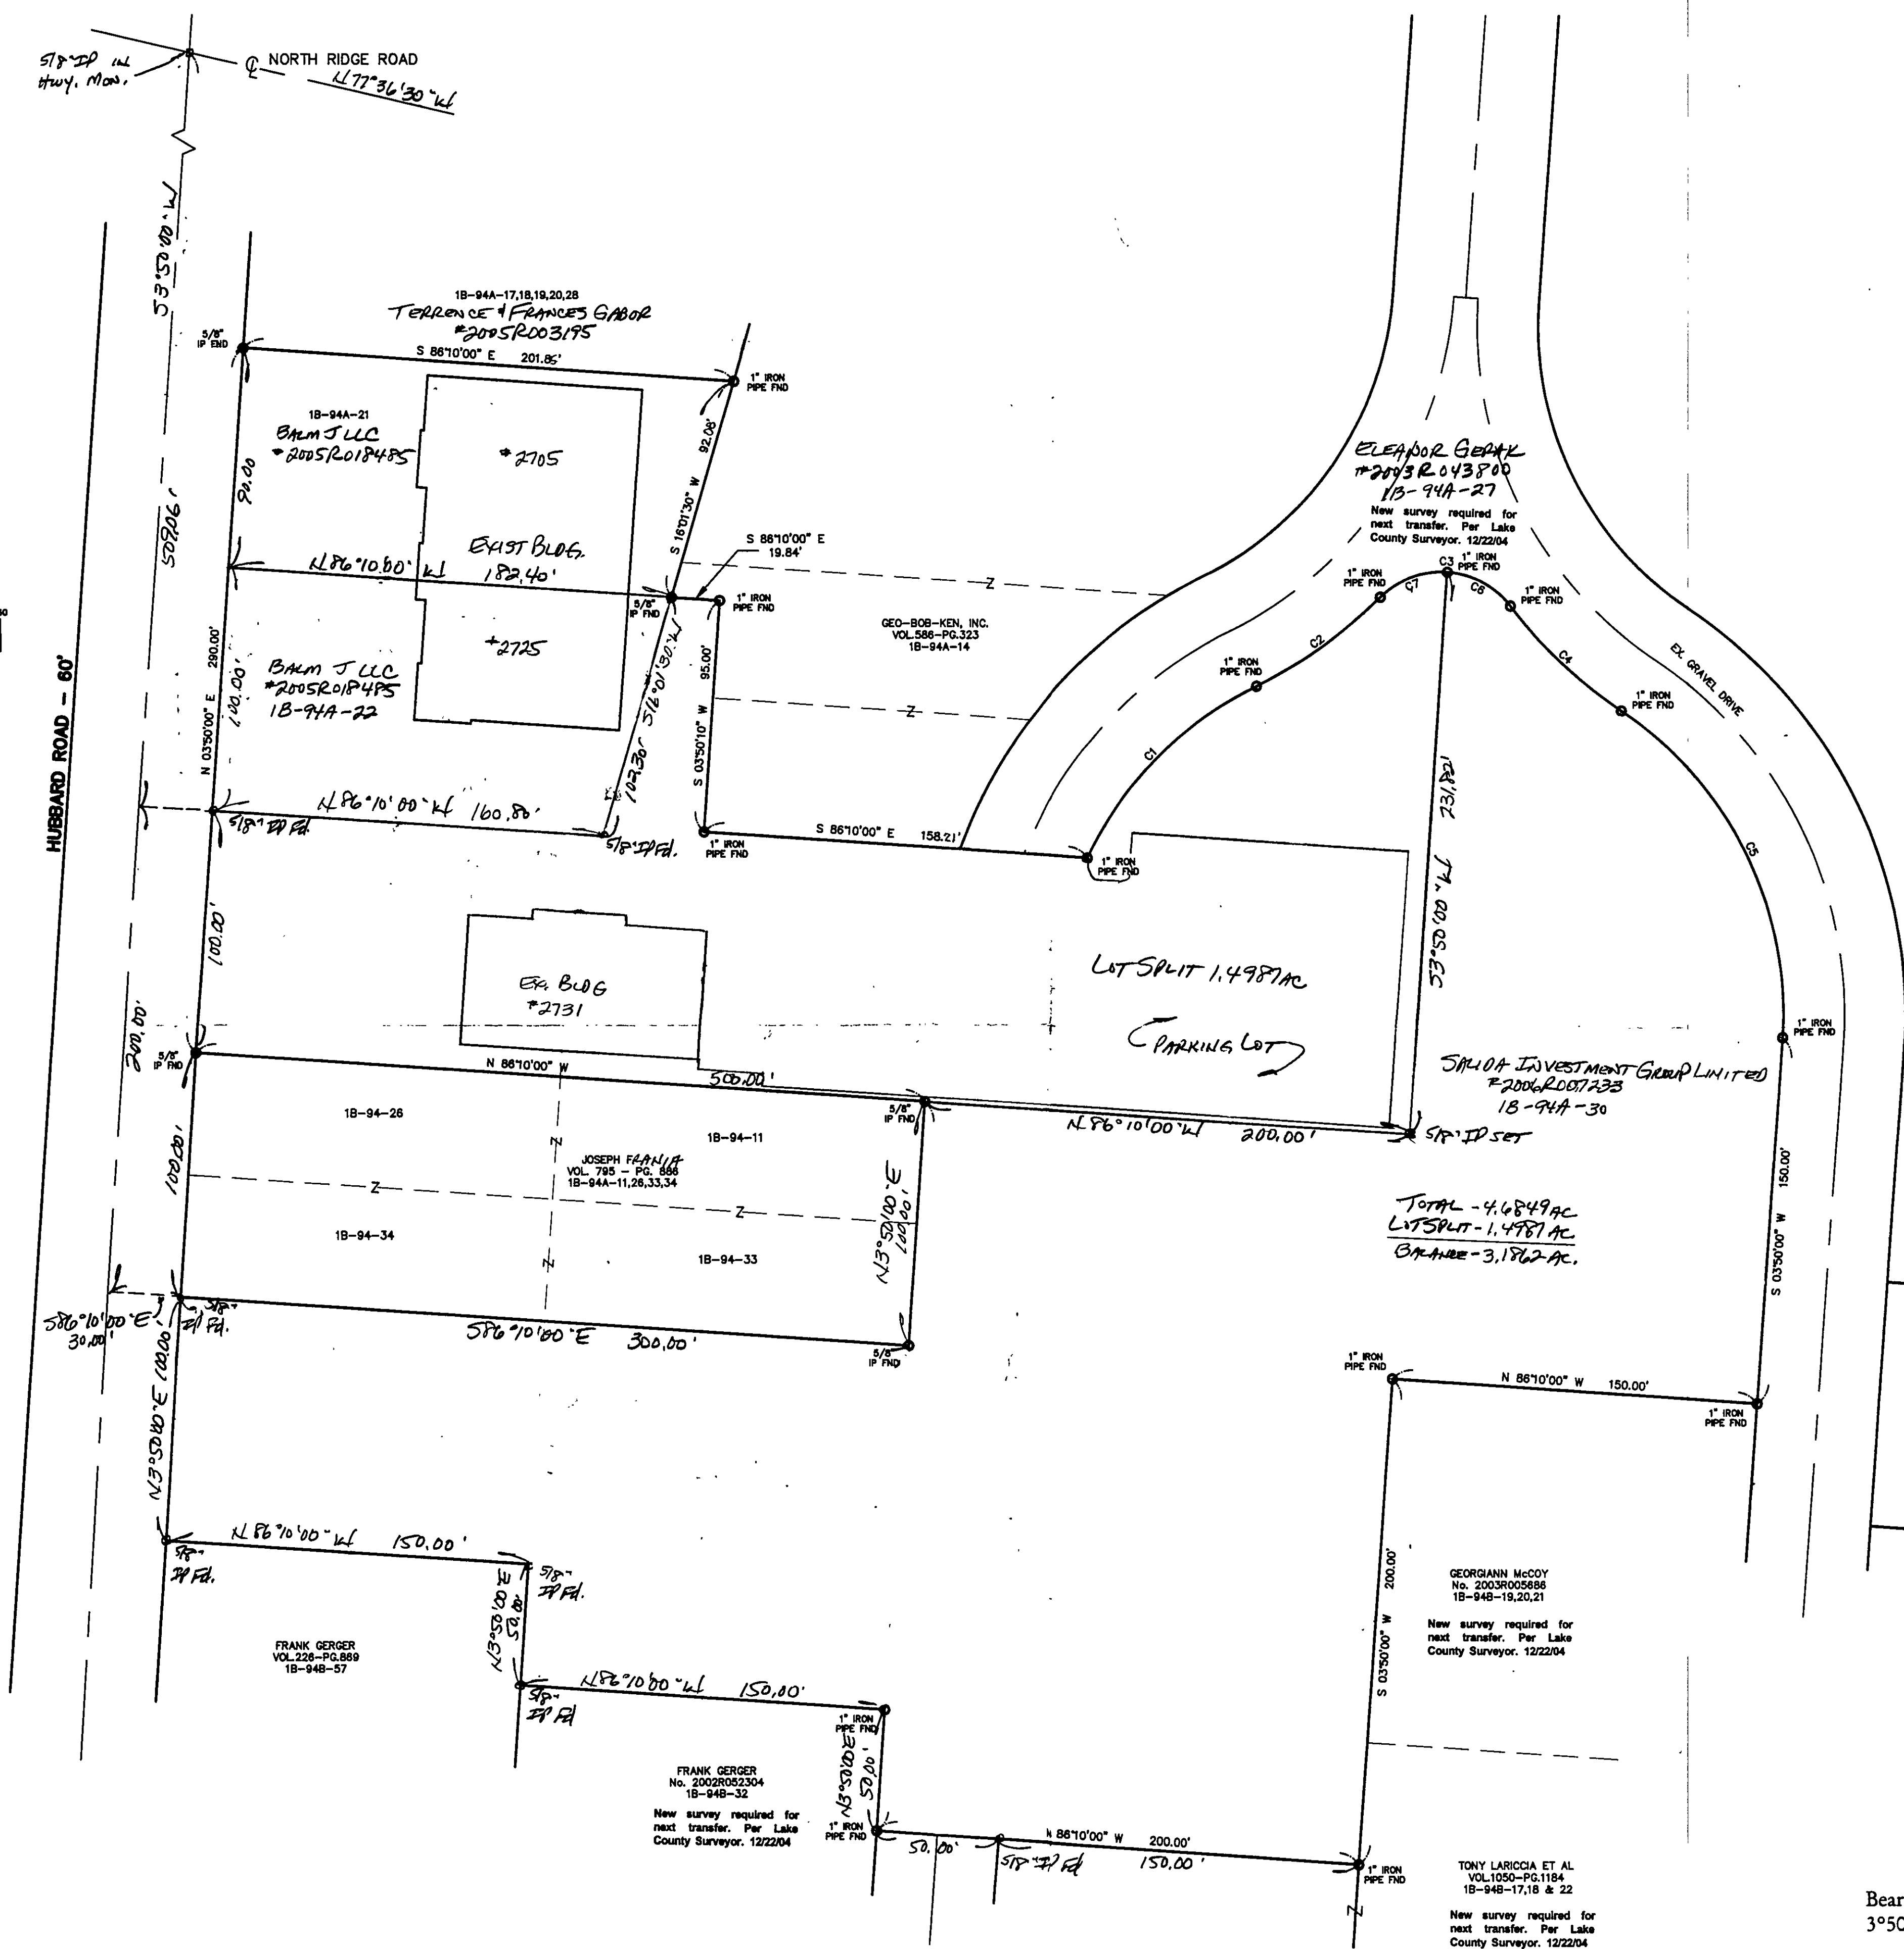

JEROME BOROWSKIE
#200023180
18-948-1,2
New survey required for
next transfer. Per Lake
County Surveyor. 12/22/04

GEORGIANN MCCOY
No. 2003R005886
18-948-19,20,21
New survey required for
next transfer. Per Lake
County Surveyor. 12/22/04

TONY LARICIA ET AL
VOL.1050-PG.1184
18-948-17,18 & 22
New survey required for
next transfer. Per Lake
County Surveyor. 12/22/04

Bearings are based upon the centerline of Hubbard Road being North 3°50'00" East and are used to describe angles only.

Handwritten signature and date: 6/19/08



REV. NO.	DESCRIPTION	DATE	BY	CHK'D
1	REVISED PER L.C. ENGINEERS	12-29-04	HT	HT
2	REVISED TO 3 INDIVIDUAL PARCELS	1-24-05	HT	HT
3	REVISED PARCEL NUMBERS	2-17-05	HT	HT
4	REVISED LARGE PARCEL	6-27-05	HT	HT
5	REVISIONS PER L.C. ENGINEERS	11-15-05	HT	HT

6 ADDED LOT SPLIT 6-19-08 HT HT



BABCOCK, JONES AND ASSOCIATES, INC
CIVIL ENGINEERS - SURVEYORS - LAND PLANNERS
PAINESVILLE OHIO 44077

DATE	12/9/04
DESIGN BY	H.J.
DRAWN BY	B.P.
APPROVED BY	H.J.
CREW CHIEF	W.B.

PLAT OF SURVEY
FOR
JOSEPH LONGO

COWLES LOT - TRACT No. 2
MADISON TOWNSHIP LAKE COUNTY STATE OF OHIO

SCALE	1"=40'
JOB NO	96-010-PS
SHEET	1
OF	1