


BOUNDARY AND COMBINATION SURVEY OF PP# 01B-094B-00-(003, 004, 005, 006)-0

BEING PART OF COWLES LOT, TRACT 2 IN MADISON TOWNSHIP  
LAKE COUNTY - OHIO

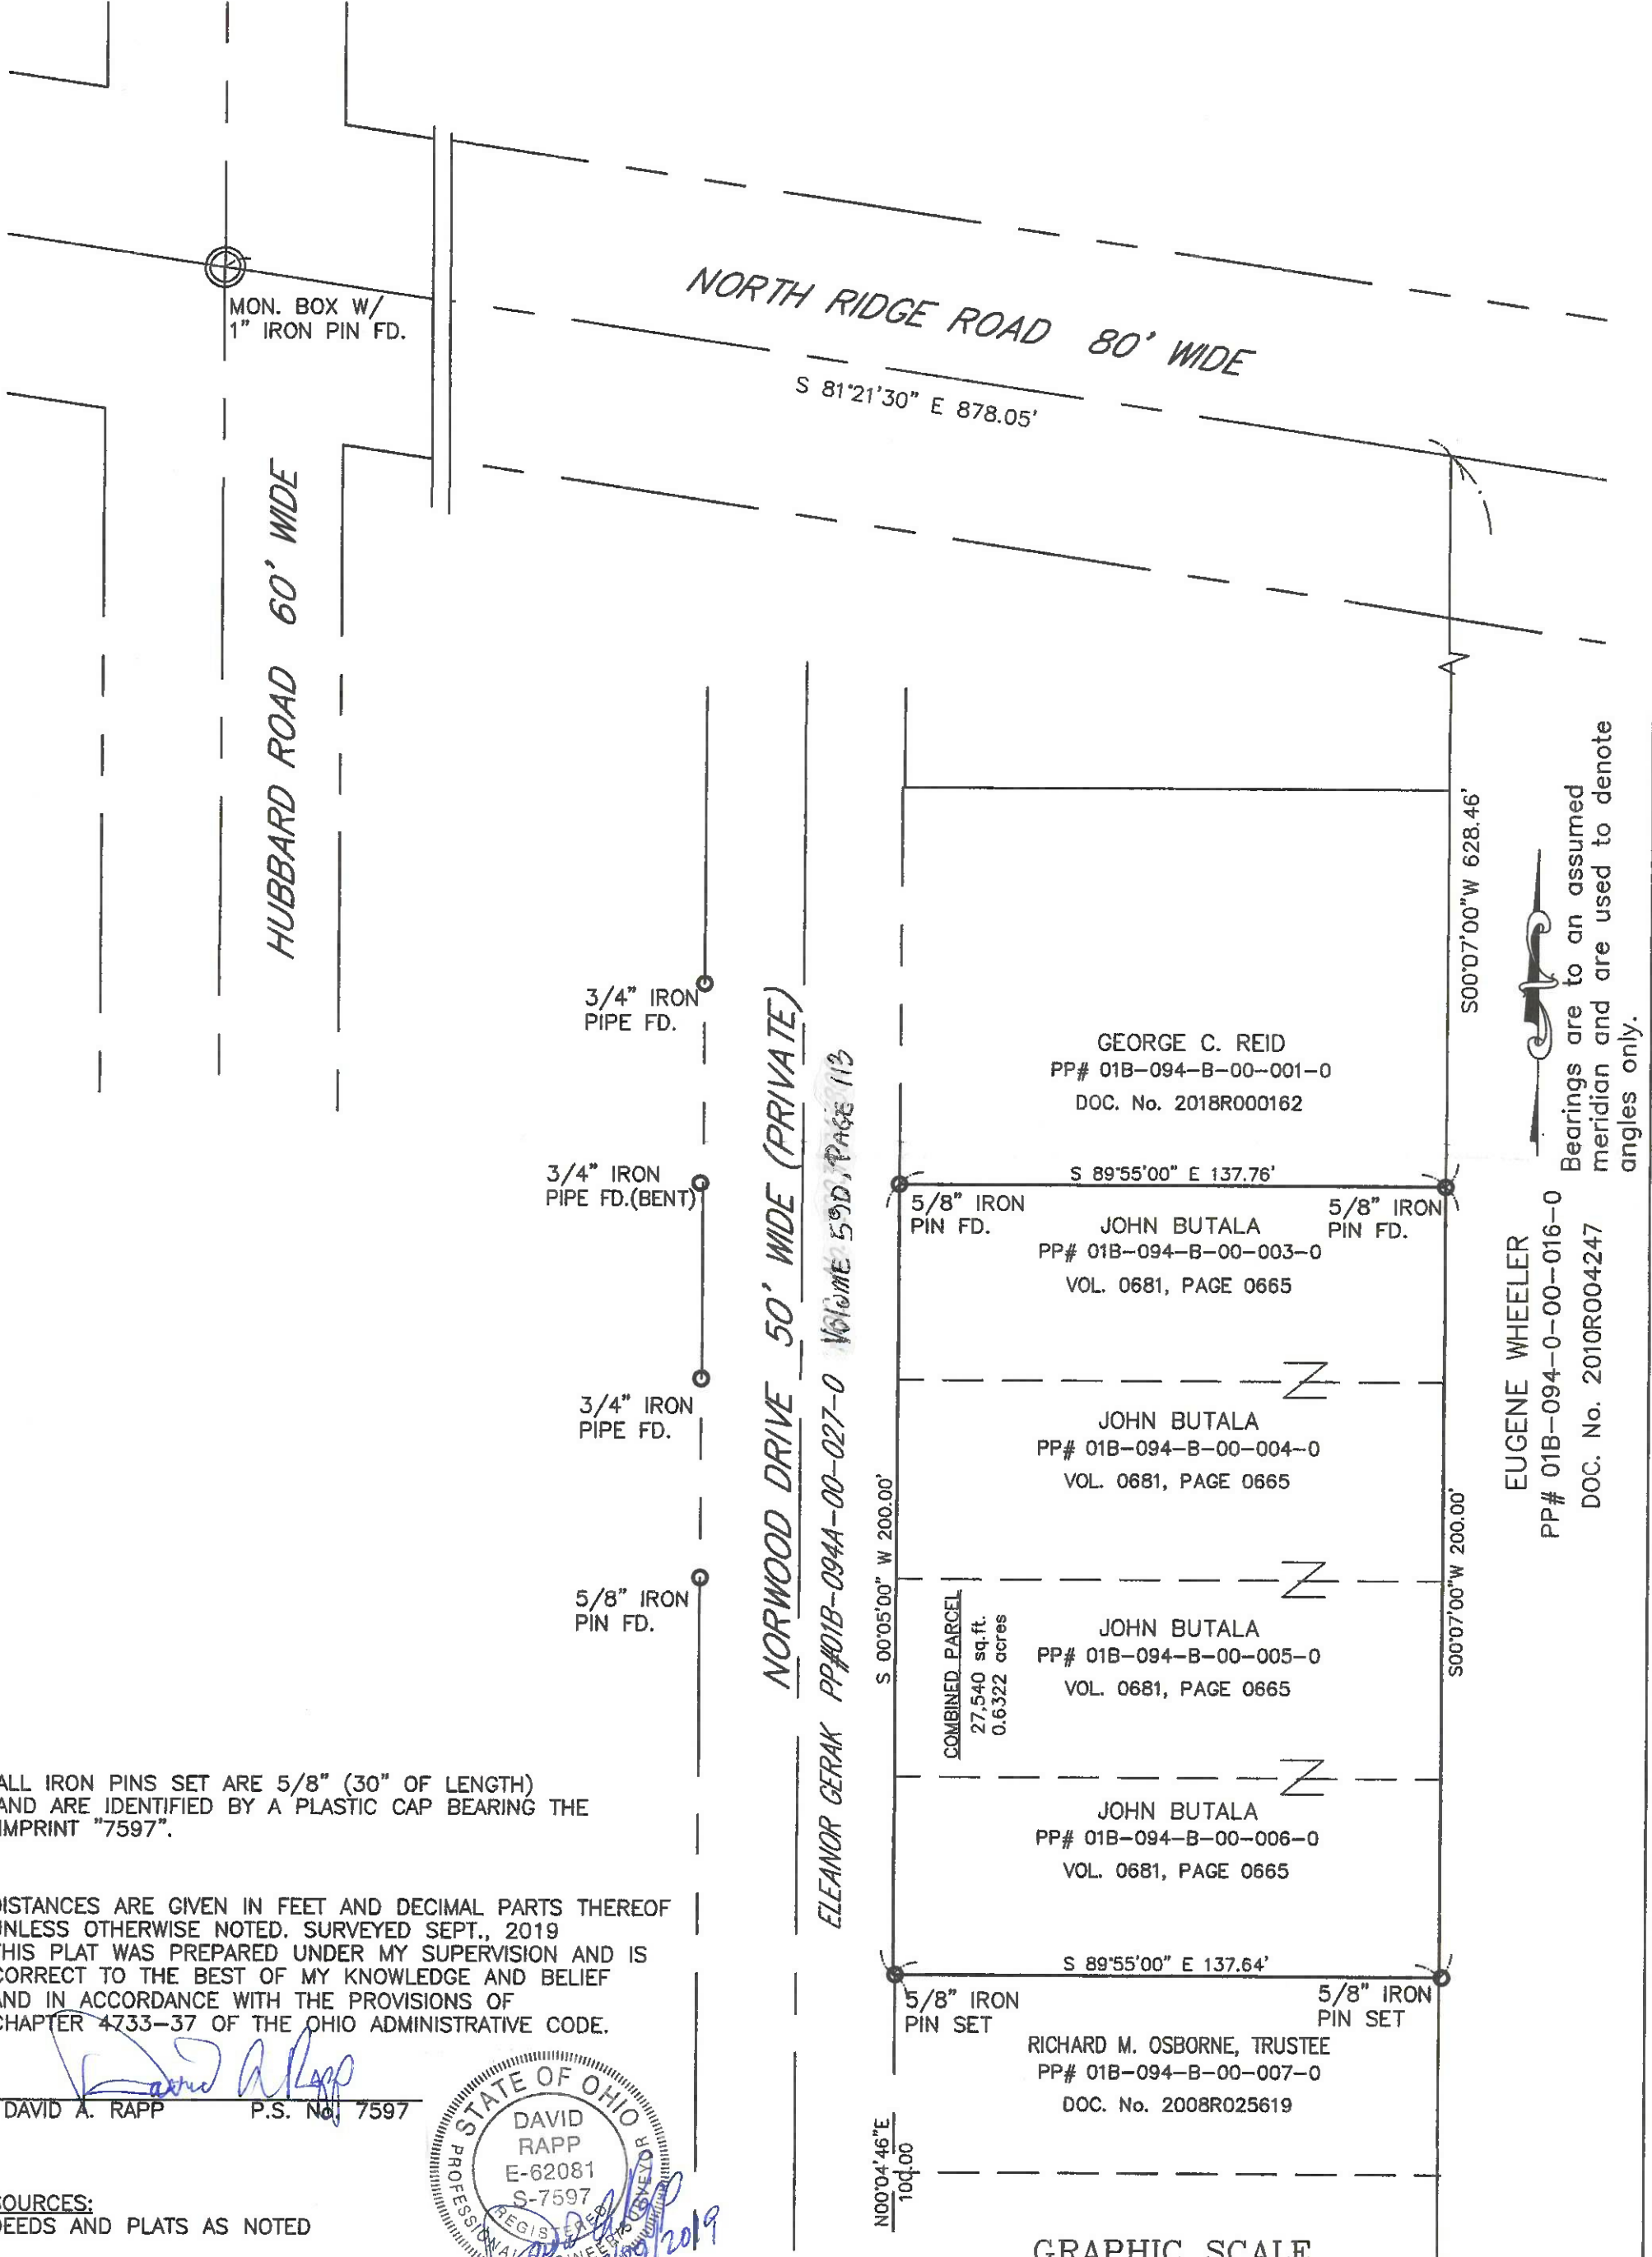

ALL IRON PINS SET ARE 5/8" (30" OF LENGTH) AND ARE IDENTIFIED BY A PLASTIC CAP BEARING THE IMPRINT "7597".


DISTANCES ARE GIVEN IN FEET AND DECIMAL PARTS THEREOF UNLESS OTHERWISE NOTED. SURVEYED SEPT., 2019 THIS PLAT WAS PREPARED UNDER MY SUPERVISION AND IS CORRECT TO THE BEST OF MY KNOWLEDGE AND BELIEF AND IN ACCORDANCE WITH THE PROVISIONS OF CHAPTER 4733-37 OF THE OHIO ADMINISTRATIVE CODE.

DAVID A. RAPP P.S. No. 7597



SOURCES: DEEDS AND PLATS AS NOTED

DAVID RAPP SERVICES P.O. BOX 28 GENEVA, OHIO 44041 (440) 983-1607	DATE: SEPT., 2019	D39112	
	CHECKED BY: DAR		
	APPROVED BY: DAR	1	1
	PS No. 7597		

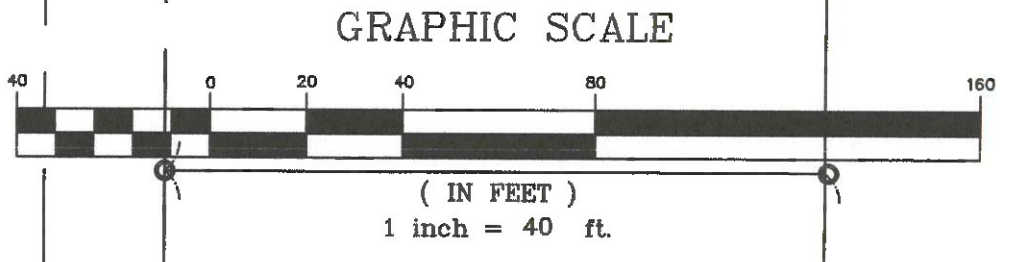

EUGENE WHEELER  
PP# 01B-094-0-00-016-0  
DOC. No. 2010R004247

Bearings are to an assumed meridian and are used to denote angles only.