

BENNETT ROAD 50'

1" iron pin
monument found

LAKE ROAD 60'


S 88°40'57"E 1473.84'

MAP OF SURVEY
FOR
JOHN & MARGARETTE GIURBINO
KNOWN AS BEING PART OF FOBES LOT
TRACT 2 IN RANGE 6, TOWNSHIP 12 OF
THE CONNECTICUT WESTERN RESERVE
TOWNSHIP OF MADISON
COUNTY OF LAKE - STATE OF OHIO

RODNEY C. & MARY M. BIAS
VOL. 999, PAGE 349
1B-106H-3

RODNEY C. &
MARY M. BIAS
VOL. 999, PAGE 349
1B-106D-15


WILLIAM J. & KATHERYN L. SIZEMORE
VOL. 893, PAGE 201
1B-106H-7

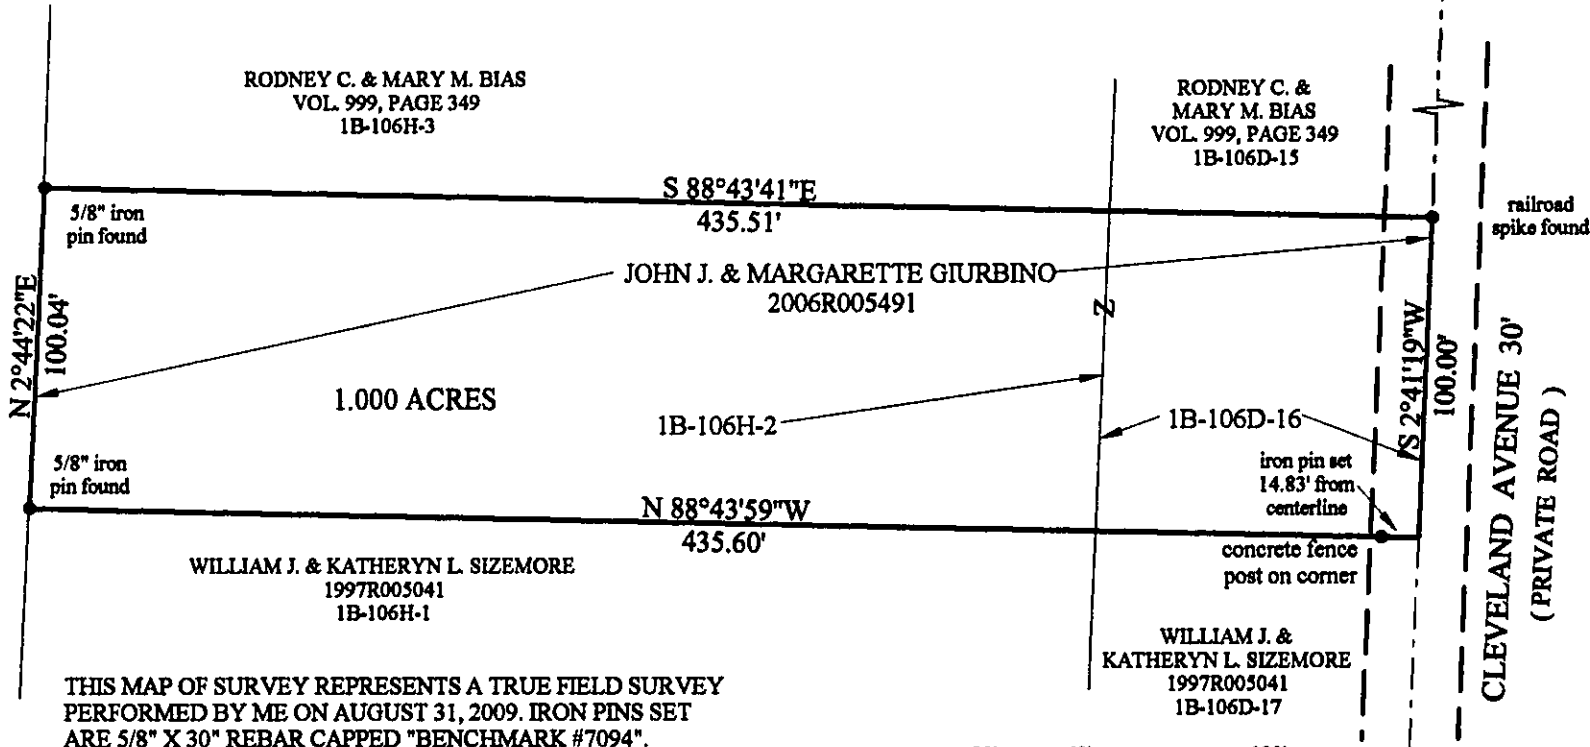

THIS MAP OF SURVEY REPRESENTS A TRUE FIELD SURVEY
PERFORMED BY ME ON AUGUST 31, 2009. IRON PINS SET
ARE 5/8" X 30" REBAR CAPPED "BENCHMARK #7094".
BEARINGS SHOWN HEREON ARE TO AN ASSUMED MERIDIAN
AND ARE USED TO DENOTE ANGLES ONLY. DISTANCES ARE
EXPRESSED IN FEET AND DECIMAL PARTS THEREOF IN
ACCORDANCE WITH OHIO ADMINISTRATIVE 4733-37.

0' 30' 60' 120'
SCALE 1" = 60'

James A. Ziemba 9-3-2009
JAMES A. ZIEMBA PROFESSIONAL SURVEYOR #7094

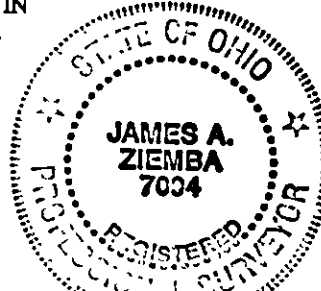

BENCHMARK SURVEY COMPANY
9564 SOUTH RIDGE ROAD
MADISON, OHIO 44057
440-428-8599
AUGUST 31, 2009