


CURVE	LENGTH	RADIUS	TANGENT	CHORD	BEARING	DELTA
C1	67.77	622.65	33.92	97.74	89.74	0.1411

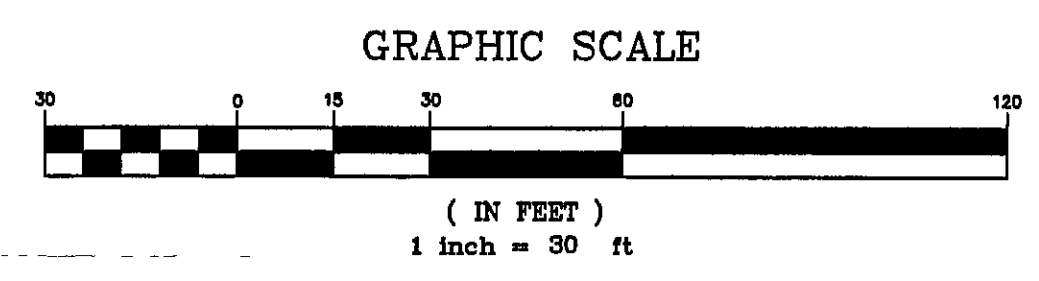

REV. NO.	DESCRIPTION	DATE	BY	CHK'D

**bj** BABCOCK, JONES AND ASSOCIATES, INC  
 CIVIL ENGINEERS - SURVEYORS - LAND PLANNERS  
 PAINESVILLE OHIO 44077

DATE 5/17/02  
 DESIGN BY H.J.  
 DRAWN BY M.M.  
 APPROVED BY H.J.

LOT SPLIT FOR KERN BUILDING  
 MADISON TOWNSHIP LAKE COUNTY, OHIO



SCALE: 1"=30'  
 JOB NO. 02-068  
 SHEET 1 OF 1

*PK Berman*