




PAULA S. BENNETT SURVEY
 LOT 8, TRACT 3,
 MADISON TOWNSHIP,
 LAKE COUNTY, OHIO

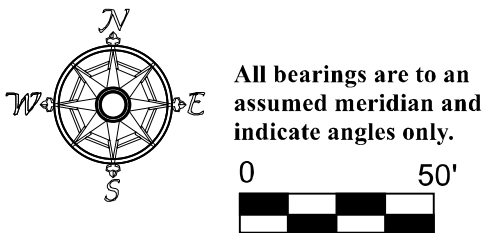


SCALE: 1" = 50'
 ALL PERTINENT DOCUMENTS ARE AS SHOWN

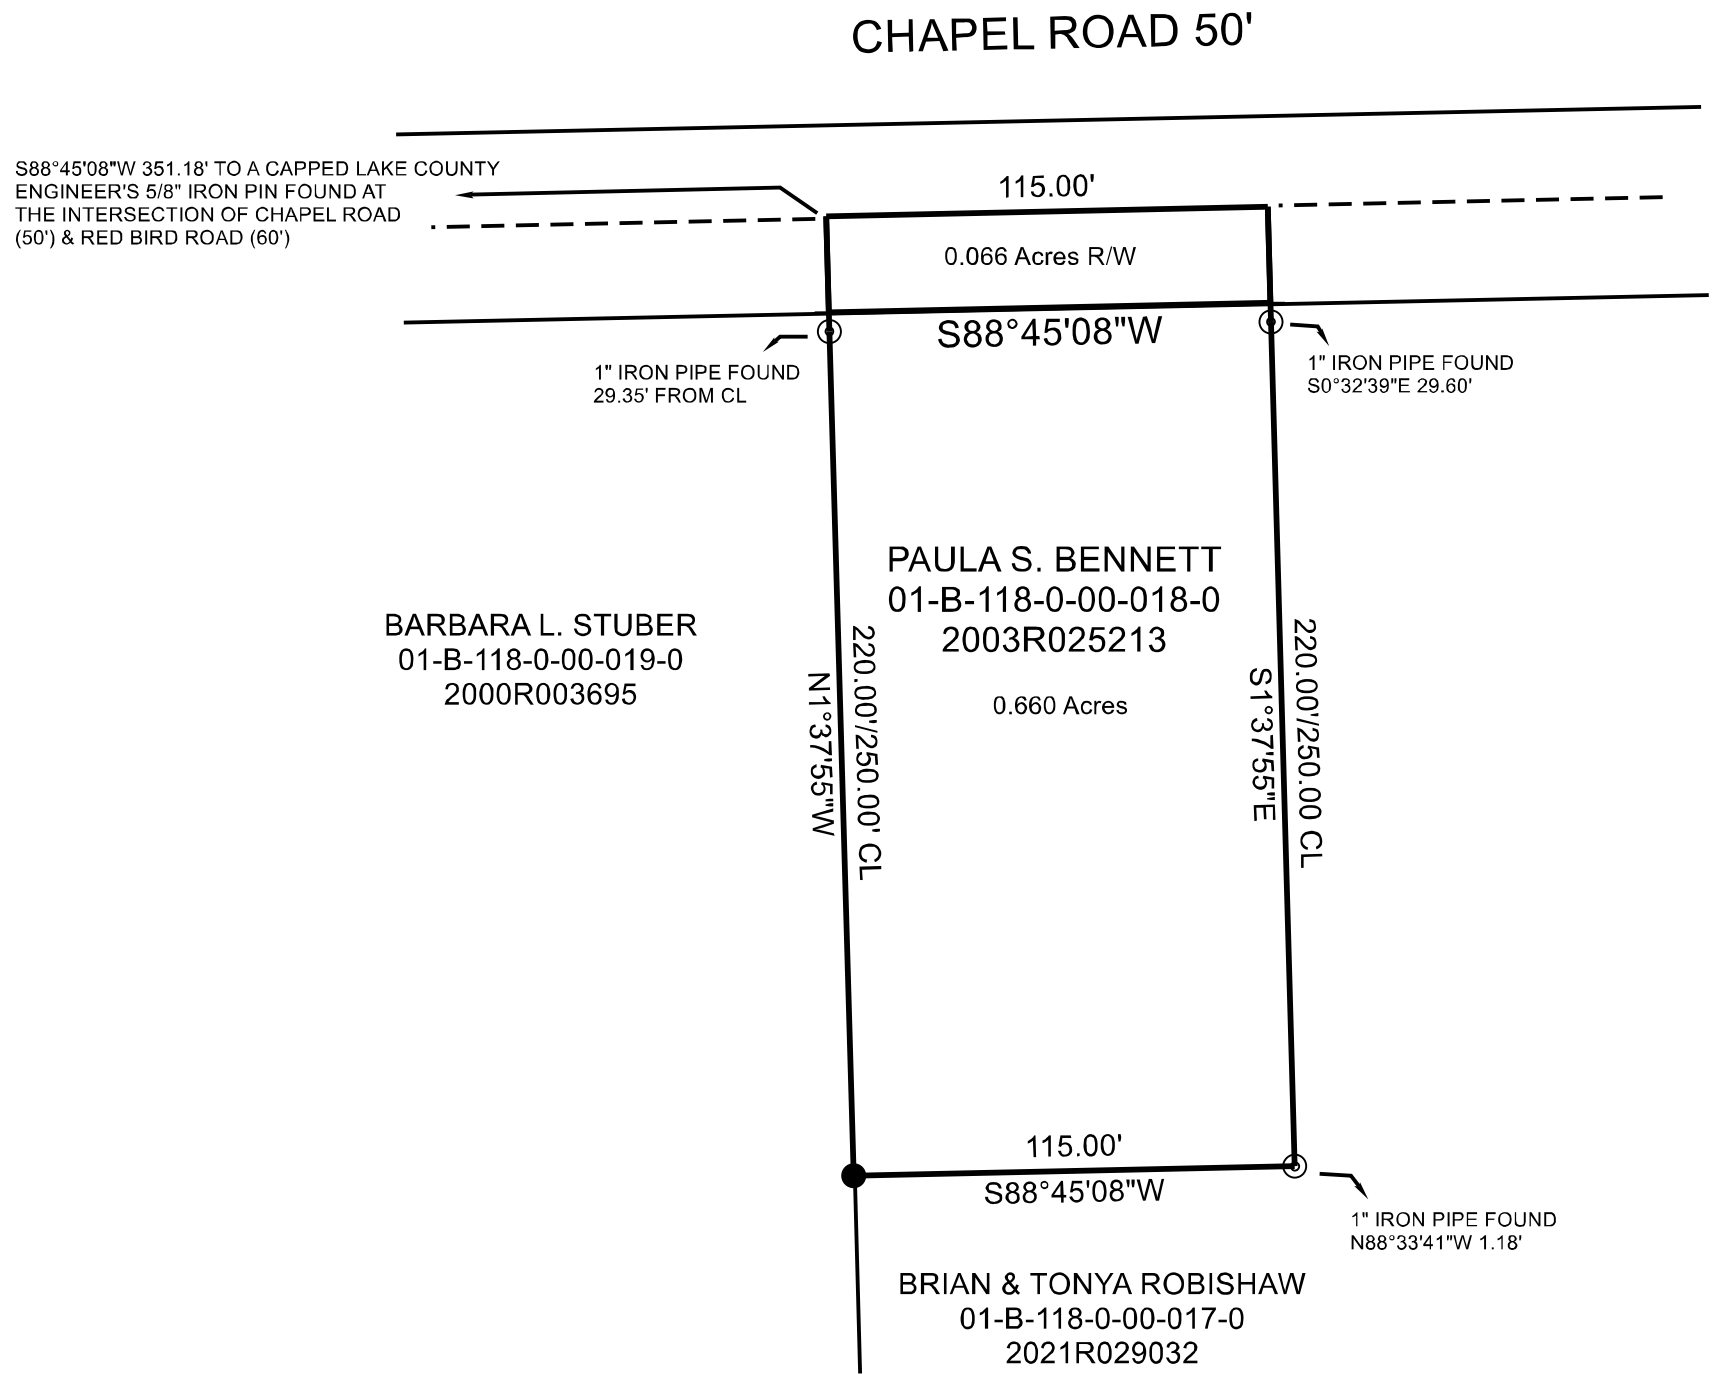

I hereby certify that I have surveyed this parcel and that the same is true and correct. This parcel was surveyed in accordance with the provisions of Chapter 4733-37 of the Ohio Administrative Code.

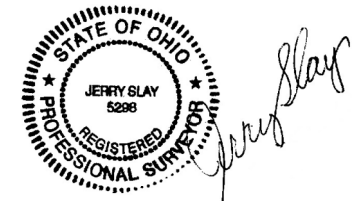

Jerry Slay, P.E. P.S.
 Ohio Surveyor Number 5298

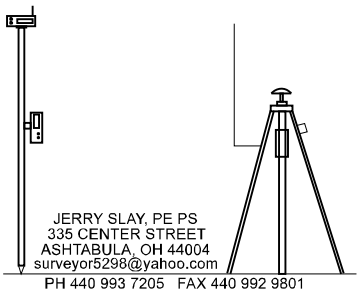

JERRY SLAY, PE PS
 335 CENTER STREET
 ASHTABULA, OH 44004
 surveyor5298@yahoo.com
 PH 440 993 7205 FAX 440 992 9801

LEGEND	
⊙	1" IRON PIPE FOUND
●	5/8"X30" CAPPED "SLAY 5298" IRON PIN SET

FILE NAME		
6338 CHAPEL ROAD MADISON 9 2021.TRV		
SCALE	DATE	DRAWN BY
50 Ft/in	9-21-2021	TAS
JOB	REVISION	SHEET
	1/1	1/1

This map drawn with TRAVERSE PC Software