



CHAPEL ROAD 60'

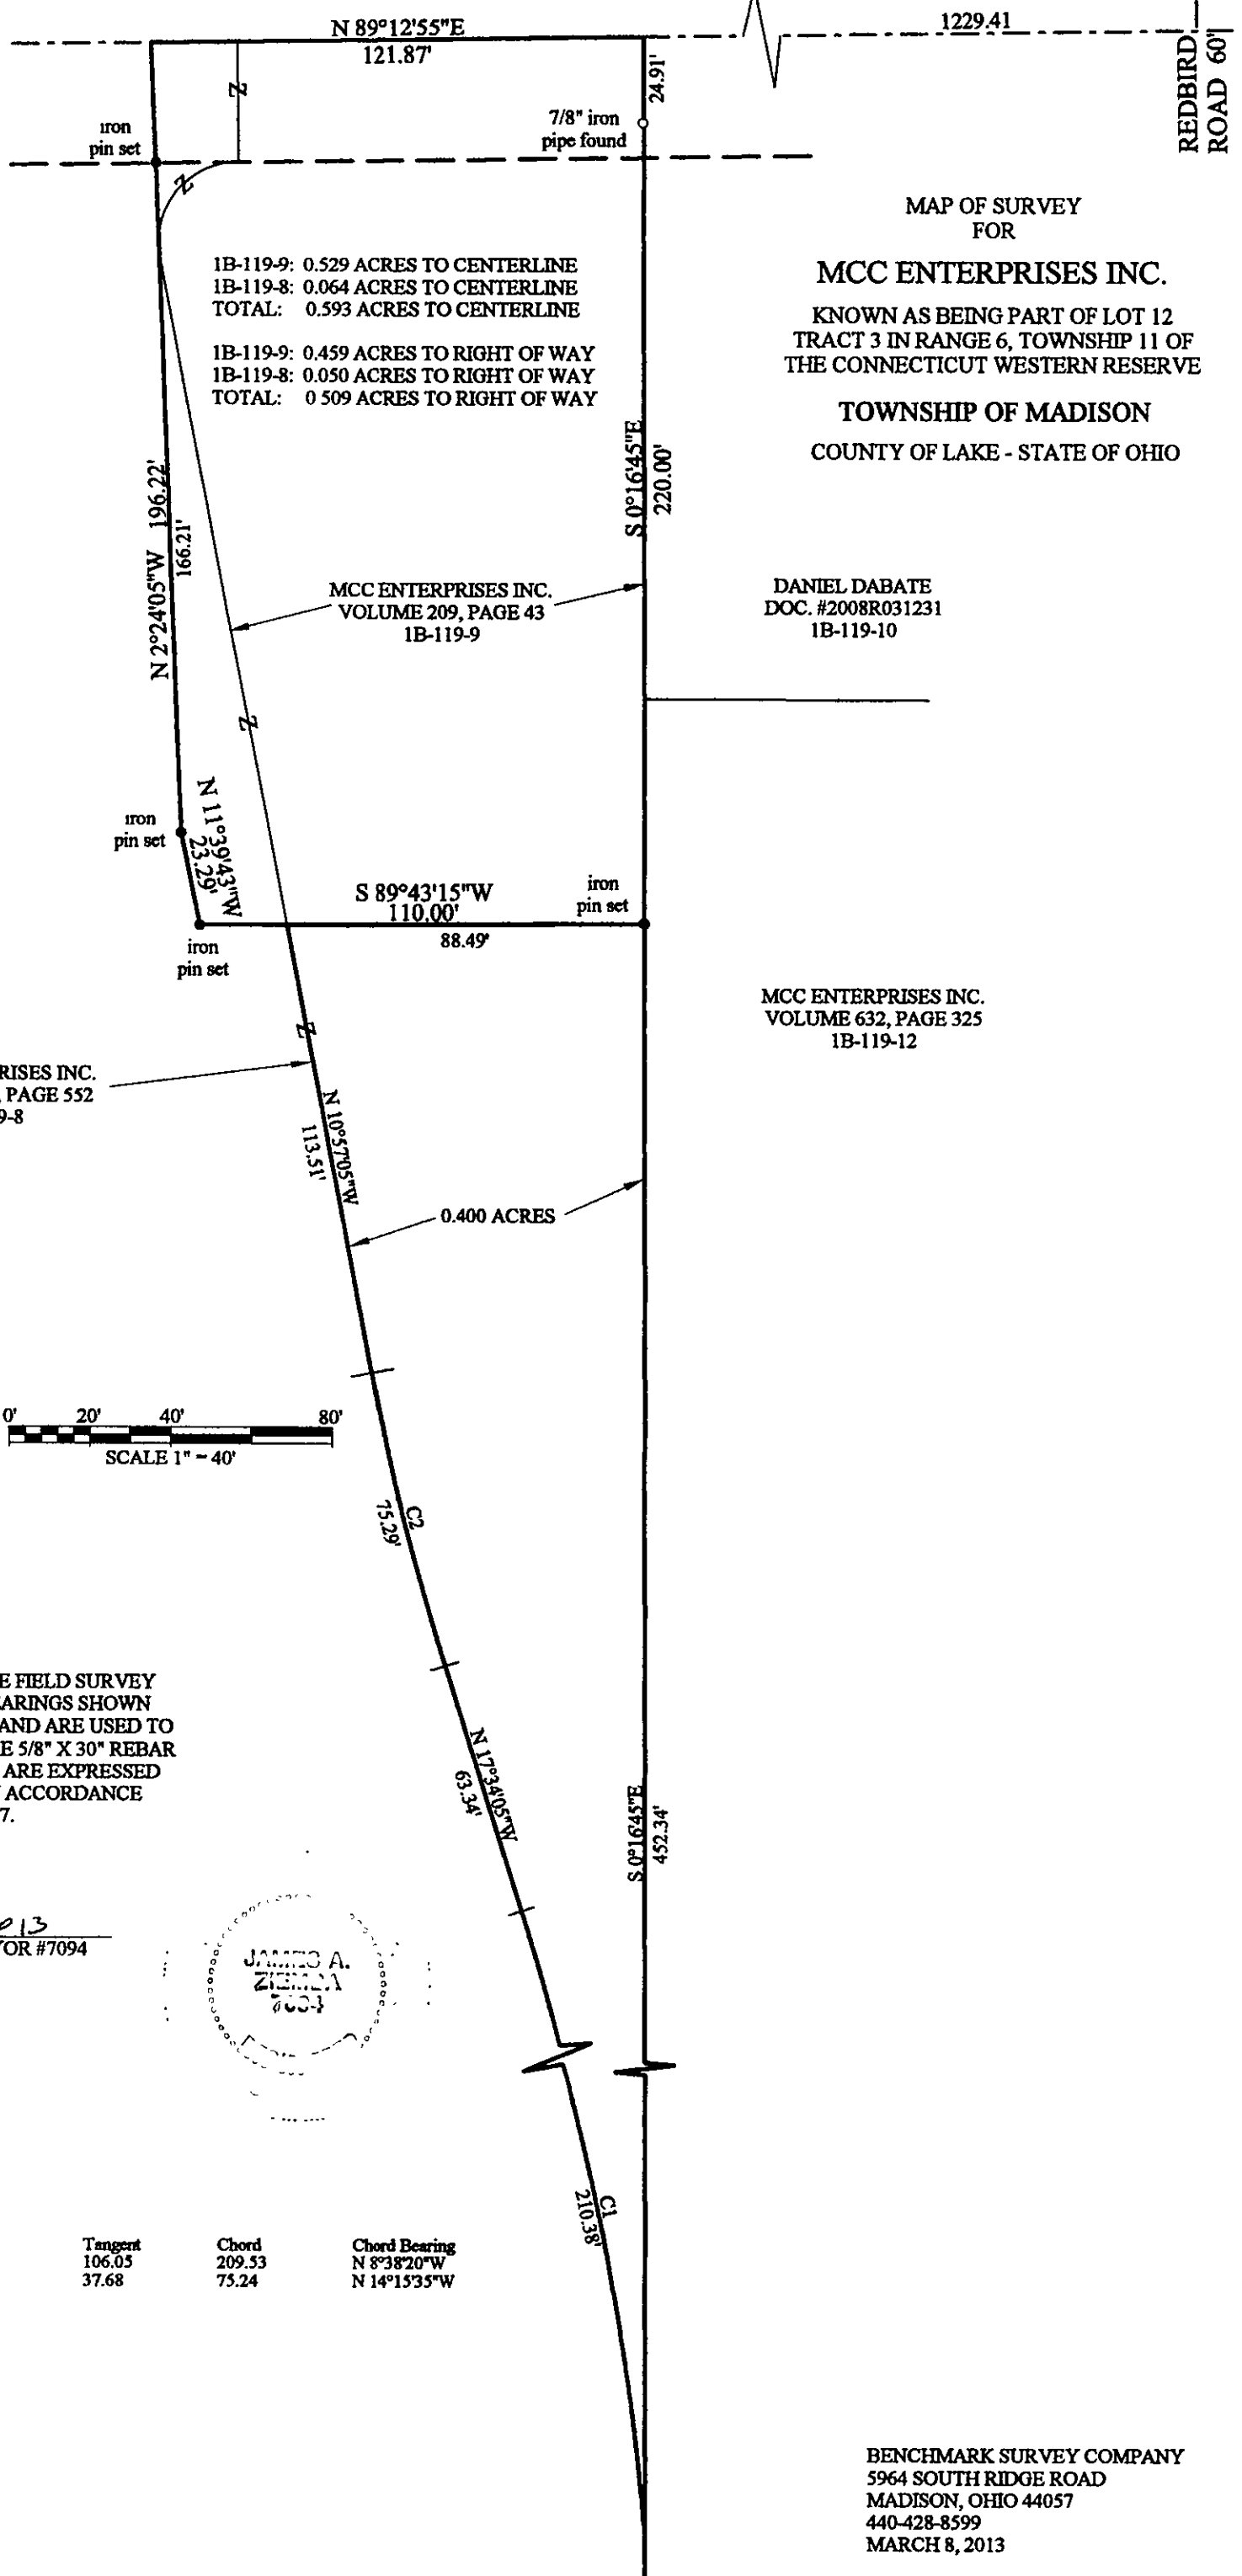

THIS MAP OF SURVEY REPRESENTS A TRUE FIELD SURVEY PERFORMED BY ME ON MARCH 8, 2013. BEARINGS SHOWN HEREON ARE TO AN ASSUMED MERIDIAN AND ARE USED TO DENOTE ANGLES ONLY. IRON PINS SET ARE 5/8" X 30" REBAR CAPPED "BENCHMARK #7094". DISTANCES ARE EXPRESSED IN FEET AND DECIMAL PARTS THEREOF IN ACCORDANCE WITH OHIO ADMINISTRATIVE CODE 4733-37.

James A. Ziemba
3-22-2013
JAMES A. ZIEMBA PROFESSIONAL SURVEYOR #7094

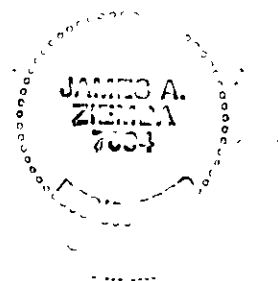

Curve	Delta Angle	Radius	Arc	Tangent	Chord	Chord Bearing
1	17°51'30"	674.97	210.38	106.05	209.53	N 8°38'20"W
2	6°37'00"	651.92	75.29	37.68	75.24	N 14°15'35"W

BENCHMARK SURVEY COMPANY
5964 SOUTH RIDGE ROAD
MADISON, OHIO 44057
440-428-8599
MARCH 8, 2013