

1B-123-3
 ORIG - 20.2264 ACRES
 SPLIT "A" - 1.0574 ACRES
 SPLIT "B" - 1.0574 ACRES
 SPLIT "C" - 1.0574 ACRES
 SPLIT "D" - 7.0251 ACRES
 BALANCE - 10.0291 ACRES
 R/W - 0.0691 ACRES
 NET - 9.9600 ACRES


SPLIT "A" - 1.0574 ACRES
 R/W - 0.0574 ACRES
 NET - 1.0000 ACRES

SPLIT "B" - 1.0574 ACRES
 R/W - 0.0574 ACRES
 NET - 1.0000 ACRES

SPLIT "C" - 1.0574 ACRES
 R/W - 0.0574 ACRES
 NET - 1.0000 ACRES

SPLIT "D" - 7.0251 ACRES
 R/W - 0.1214 ACRES
 NET - 6.9037 ACRES

NOTE ALL IRON PINS SET ARE 5/8" X 30"
 AND CAPPED-BABCOCK, JONES & ASSOC

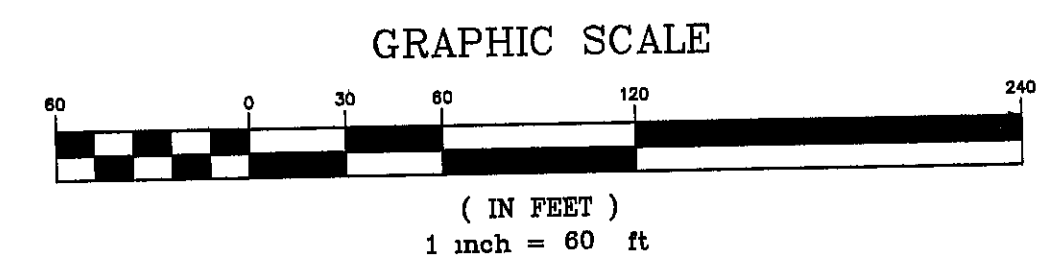

REV. NO.	DESCRIPTION	DATE	BY	CHK'D
1	REVISED LOT SPLITS	10/26/01	HJ	TR

bj BABCOCK, JONES AND ASSOCIATES, INC
 CIVIL ENGINEERS - SURVEYORS - LAND PLANNERS
 PAINESVILLE OHIO 44077

DATE 7/25/01
 DESIGN BY H.J.
 DRAWN BY T.R.
 APPROVED BY H.J.

PLAT OF SURVEY FOR JERRY ALLEE
 MADISON TOWNSHIP LAKE COUNTY

SCALE: 1"=60'
JOB NO 01-128
SHEET 1 OF 1