

1B-123-3
 ORIG - 20 2264 ACRES
 SPLIT "A" - 1 0574 ACRES
 SPLIT "B" - 1 0574 ACRES
 SPLIT "C" - 1 0574 ACRES
 SPLIT "D" - 7 0251 ACRES
 BALANCE - 10 0291 ACRES
 R/W - 0 0691 ACRES
 NET - 9 9600 ACRES


SPLIT "A" - 1 0574 ACRES
 R/W - 0 0574 ACRES
 NET - 1 0000 ACRES

SPLIT "B" - 1 0574 ACRES
 R/W - 0 0574 ACRES
 NET - 1 0000 ACRES

SPLIT "C" - 1 0574 ACRES
 R/W - 0 0574 ACRES
 NET - 1 0000 ACRES

SPLIT "D" - 7 0251 ACRES
 R/W - 0 1214 ACRES
 NET - 6 9037 ACRES

NOTE ALL IRON PINS SET ARE 5/8" X 30"
 AND CAPPED-BABCOCK, JONES & ASSOC

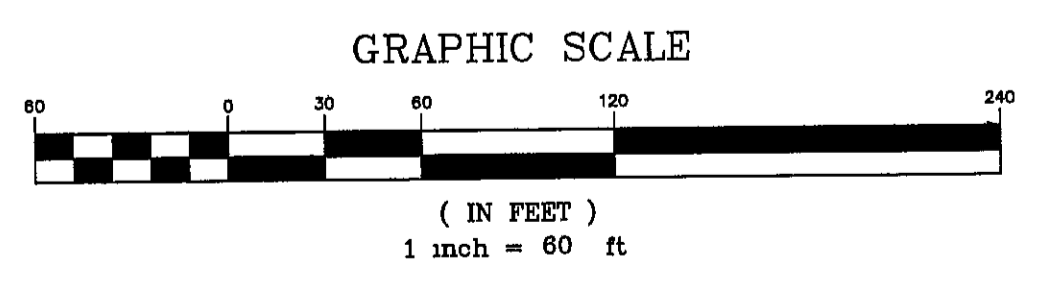

REV NO	DESCRIPTION	DATE	BY	CHK'D
1	REVISED LOT SPLITS	10/26/01	HJ	TR

bj BABCOCK, JONES AND ASSOCIATES, INC
 CIVIL ENGINEERS - SURVEYORS - LAND PLANNERS
 PAINESVILLE OHIO 44077

DATE 7/25/01
 DESIGN BY H.J.
 DRAWN BY T.R.
 APPROVED BY H.J.

PLAT OF SURVEY
 FOR
 JERRY ALLEE
 MADISON TOWNSHIP LAKE COUNTY

SCALE 1"=60'
 JOB NO 01-128
 SHEET 1 OF 1