
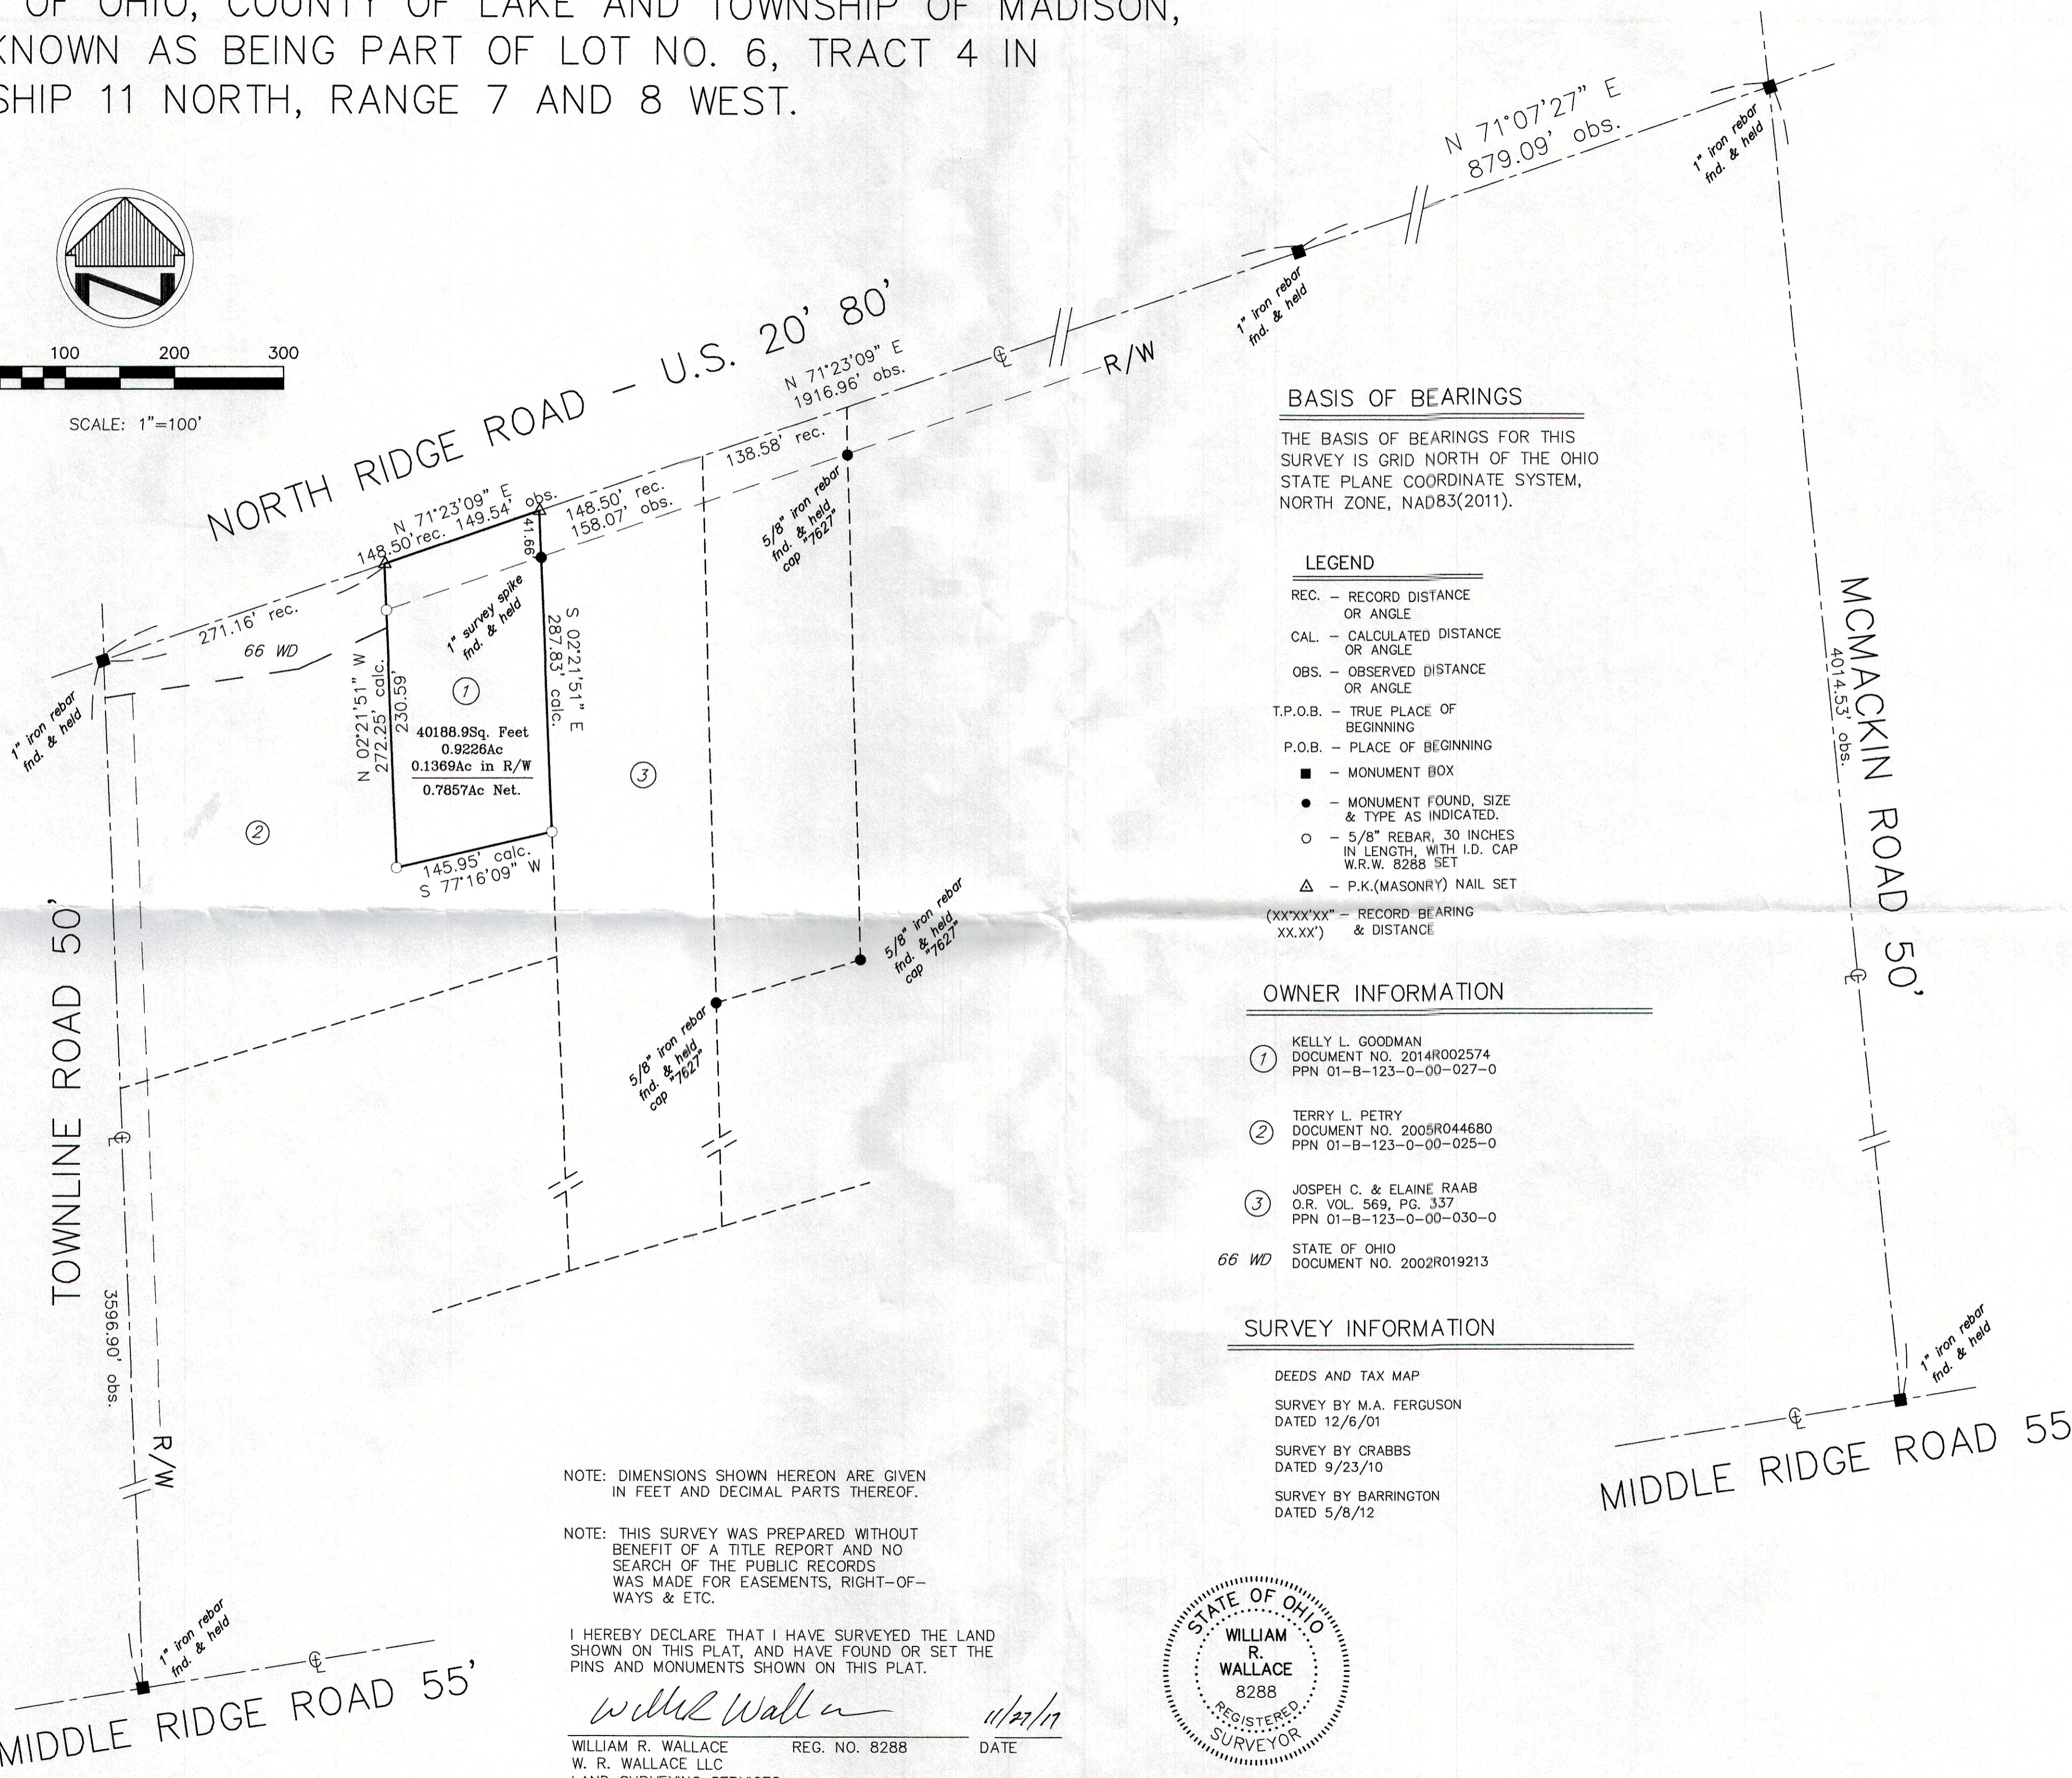


STATE OF OHIO, COUNTY OF LAKE AND TOWNSHIP OF MADISON,  
 AND KNOWN AS BEING PART OF LOT NO. 6, TRACT 4 IN  
 TOWNSHIP 11 NORTH, RANGE 7 AND 8 WEST.

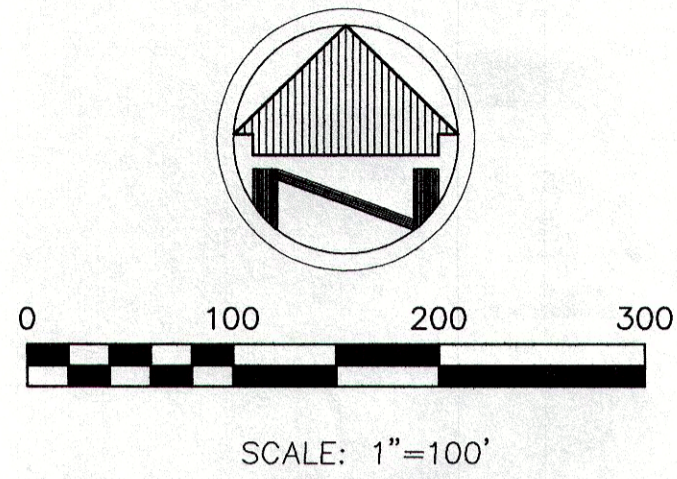

**BASIS OF BEARINGS**

THE BASIS OF BEARINGS FOR THIS SURVEY IS GRID NORTH OF THE OHIO STATE PLANE COORDINATE SYSTEM, NORTH ZONE, NAD83(2011).

**LEGEND**

- REC. - RECORD DISTANCE OR ANGLE
- CAL. - CALCULATED DISTANCE OR ANGLE
- OBS. - OBSERVED DISTANCE OR ANGLE
- T.P.O.B. - TRUE PLACE OF BEGINNING
- P.O.B. - PLACE OF BEGINNING
- - MONUMENT BOX
- - MONUMENT FOUND, SIZE & TYPE AS INDICATED.
- - 5/8" REBAR, 30 INCHES IN LENGTH, WITH I.D. CAP W.R.W. 8288 SET
- △ - P.K.(MASONRY) NAIL SET
- (XX'XX'XX" - RECORD BEARING XX.XX') - RECORD DISTANCE

**OWNER INFORMATION**

- ① KELLY L. GOODMAN  
DOCUMENT NO. 2014R002574  
PPN 01-B-123-0-00-027-0
- ② TERRY L. PETRY  
DOCUMENT NO. 2005R044680  
PPN 01-B-123-0-00-025-0
- ③ JOSPEH C. & ELAINE RAAB  
O.R. VOL. 569, PG. 337  
PPN 01-B-123-0-00-030-0
- 66 WD STATE OF OHIO  
DOCUMENT NO. 2002R019213

**SURVEY INFORMATION**

- DEEDS AND TAX MAP
- SURVEY BY M.A. FERGUSON  
DATED 12/6/01
- SURVEY BY CRABBS  
DATED 9/23/10
- SURVEY BY BARRINGTON  
DATED 5/8/12


NOTE: DIMENSIONS SHOWN HEREON ARE GIVEN IN FEET AND DECIMAL PARTS THEREOF.

NOTE: THIS SURVEY WAS PREPARED WITHOUT BENEFIT OF A TITLE REPORT AND NO SEARCH OF THE PUBLIC RECORDS WAS MADE FOR EASEMENTS, RIGHT-OF-WAYS & ETC.

I HEREBY DECLARE THAT I HAVE SURVEYED THE LAND SHOWN ON THIS PLAT, AND HAVE FOUND OR SET THE PINS AND MONUMENTS SHOWN ON THIS PLAT.

*William R. Wallace* 11/21/17

WILLIAM R. WALLACE REG. NO. 8288 DATE  
 W. R. WALLACE LLC  
 LAND SURVEYING SERVICES

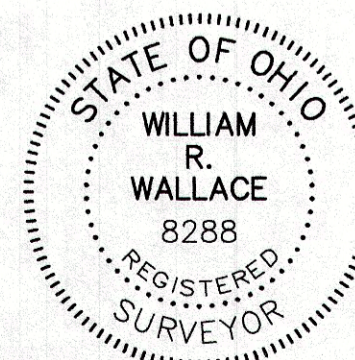

DATE	REVISIONS

Date:	11/20/17
Drawn By:	WRW
Checked By:	WRW
Field Book:	101
Scale:	1"=100'

**BOUNDARY SURVEY**  
 KELLY L. GOODMAN  
 5232 NORTH RIDGE ROAD  
 MADISON, OHIO 44057

W.R.WALLACE LLC  
 Land Surveying Services  
 1077 Middlefield Trail  
 Brunswick, Ohio 44212  
 (330) 220-8581  
 www.wrwallacesurveying.com

JOB NO.  
 2017022

SHEET 1 OF 1