


RESURVEY OF LANDS


ALL THAT CERTAIN LANDS SITUATE IN LOT 8, TRACT 4, MADISON TOWNSHIP, TOWNSHIP
NUMBER 12 NORTH, RANGE VI WEST, IN THE CONNECTICUT WESTERN RESERVE SURVEY,
COUNTY OF LAKE, STATE OF OHIO. A RESURVEY OF THE LANDS TO JOHN P. HUXEL &
CLIFFORD BREWSTER, AS RECORDED IN DOCUMENT NO. 2010R002868 (PPN
01-B-124-0-00-020-0) IN THE OFFICE OF THE COUNTY RECORDER.

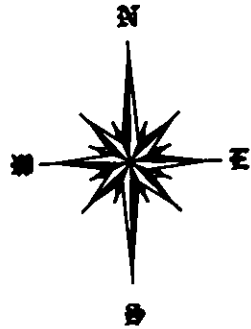

BASIS OF BEARINGS ARE TO AN ASSUMED
MERIDIAN ALONG THE CENTERLINE OF
LOCKWOOD ROAD
NORTH 84°-10'-52" WEST

LOCKWOOD ROAD - 60' RW


MCMACKIN ROAD - 50' RW

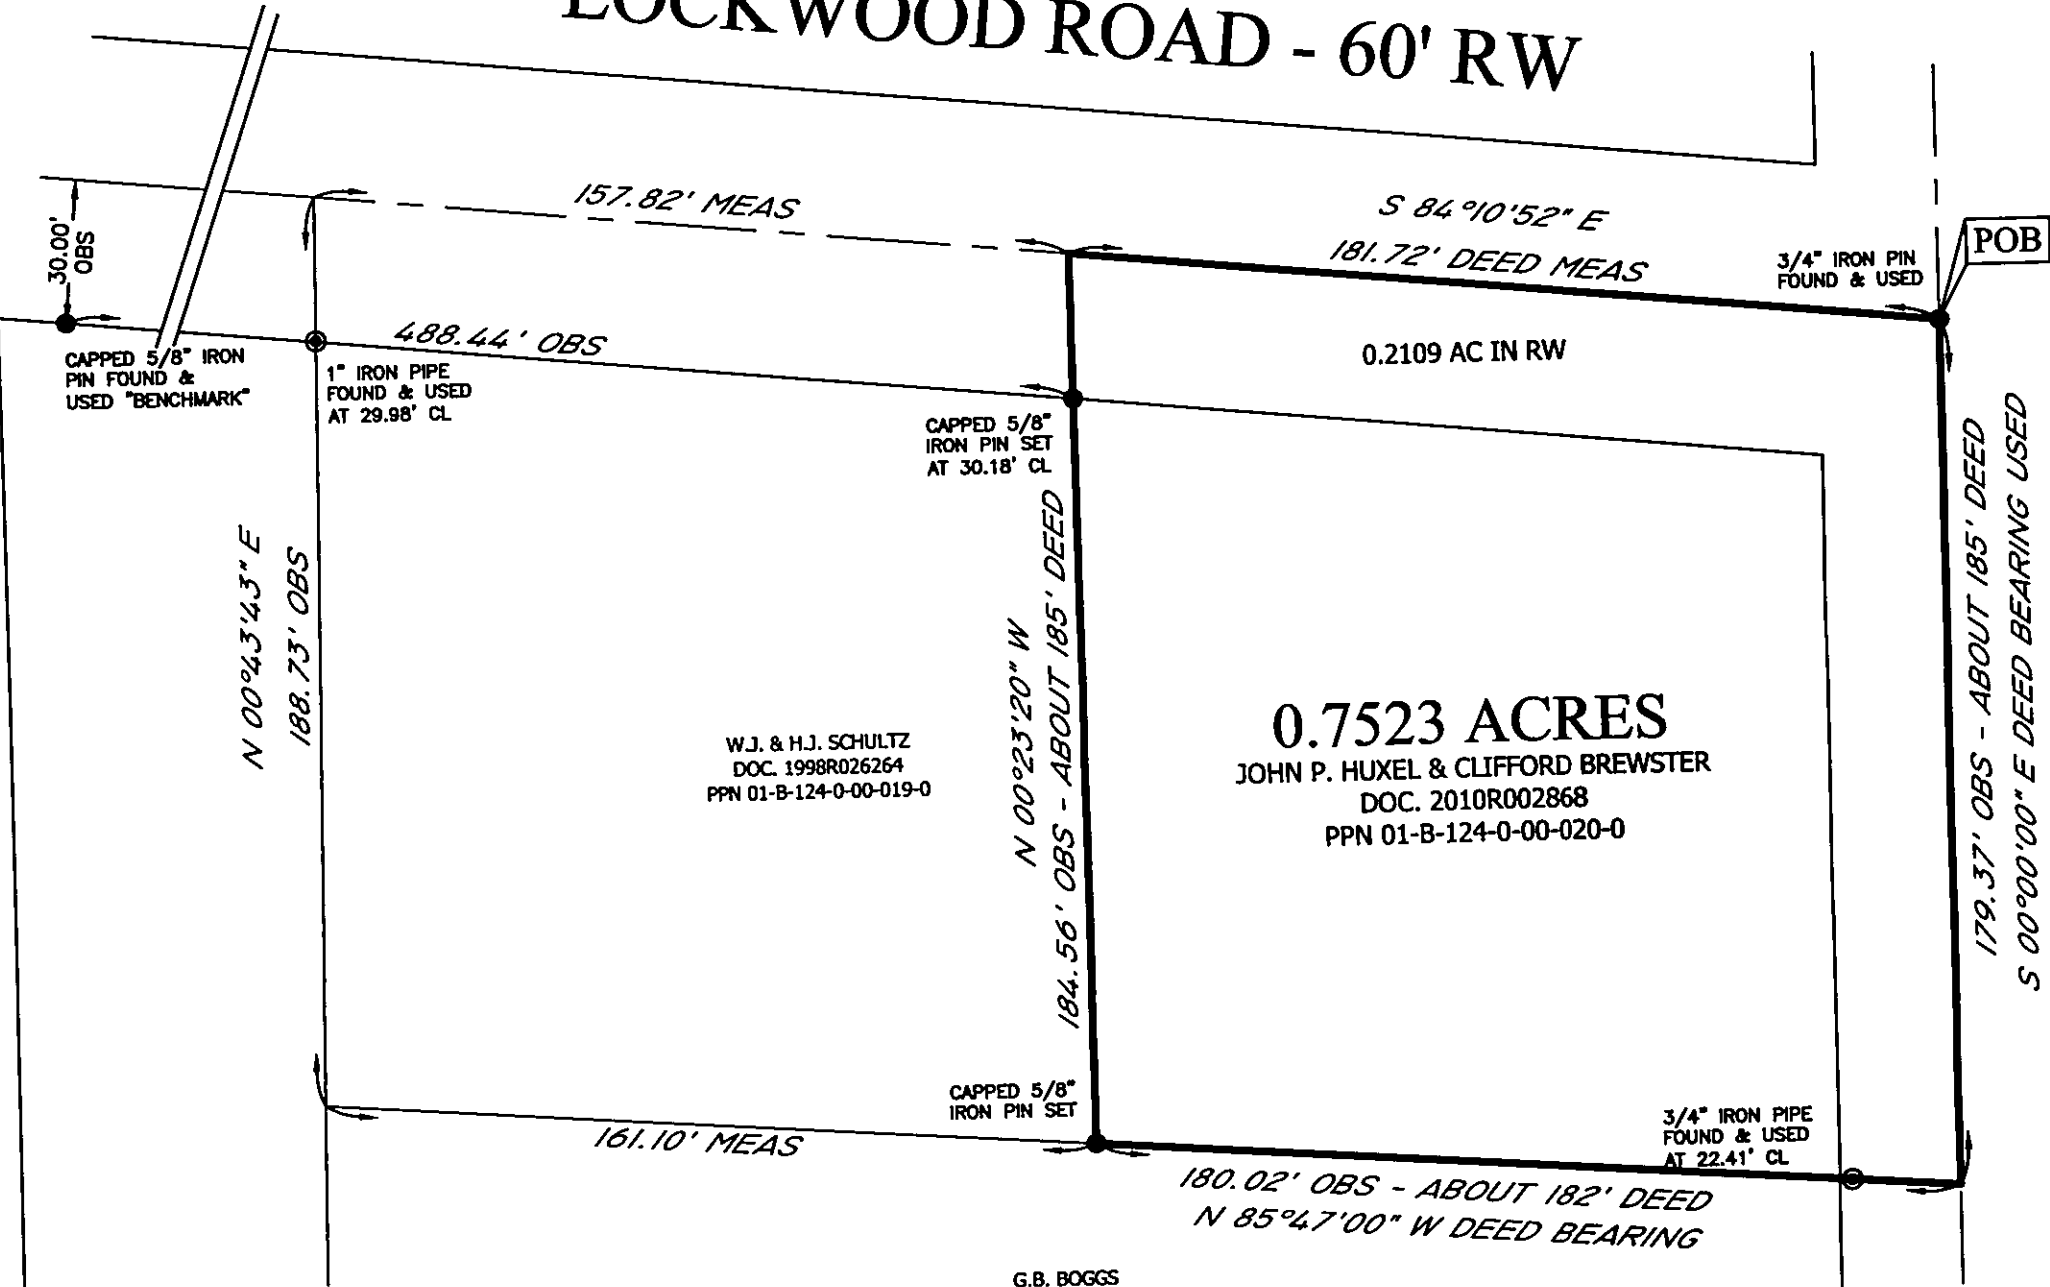

LEGEND

- 5/8" IRON PIN FOUND/SET
- ⊙ IRON PIPE
- STONE MONUMENT
- ⊠ MONUMENT BOX
- ⊕ P.K. NAIL FOUND/SET
- DRILL HOLE FOUND
- CALC CALCULATED
- MEAS MEASURED
- OBS OBSERVED
- DEED DEED RECITED
- PLAT PLAT RECITED

THIS SURVEY WAS PERFORMED TO AN
ACCURACY AS SET FORTH IN THE 2003
OHIO ADMINISTRATIVE CODE 4733-37.

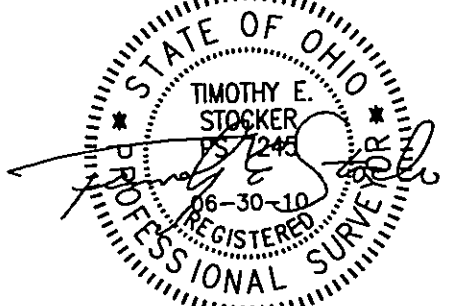

TIMOTHY E. STOCKER, P.S. 7245



SCALE: 1" = 40'

JUNE 28, 2010
REVISED JUNE 30, 2010

REFERENCES

- DEEDS OF RECORD
- ZIEMBA SURVEY FOR INGLE
- DATED 9-26-2005

ALL IRON PIN SET ARE 5/8" X 30"
REBAR WITH CAP "CRABBS 7245".

PREPARED FOR: - JOHN P. HUXEL - - CLIFFORD BREWSTER -	PROJECT NAME: RESURVEY OF LANDS	PROJECT ADDRESS: 5450 LOCKWOOD ROAD MADISON, OHIO
	PROJECT LOCATION: LAKE COUNTY, OHIO	JOB NUMBER: 4977
FOR INQUIRIES CONCERNING THIS SURVEY CONTACT: CSS CRABBS' SURVEYING SERVICE P.O. BOX 908 PAINESVILLE, OHIO 44077 1-800-488-3968		CHK: T. STOCKER DRN: S. LOVEJOY REV: PAGE 1 OF 1