

BEARINGS ARE BASED UPON THE CENTERLINE OF
McMACKIN ROAD BEING SOUTH 00°00'07" EAST
AND ARE USED TO DESCRIBE ANGLES ONLY.

CARL & ELIZABETH SENCY
VOL. 170 - PG. 11
1B-124-24



BRIAN & VERONICA SCHLEE
No. 2003R080157
1B-124-92

ELAINE SCHLEE
No. 2007R022977
1B-124-23

JAMES Jr. & MARY RYAN
No. 2004R037224
1B-124-65

CARL & ELIZABETH SENCY
VOL. 170 - PG. 11
1B-124-27

NOTE: ALL IRON PINS SET ARE
5/8" X 30" AND ARE CAPPED
BABCOCK, JONES & ASSOC.

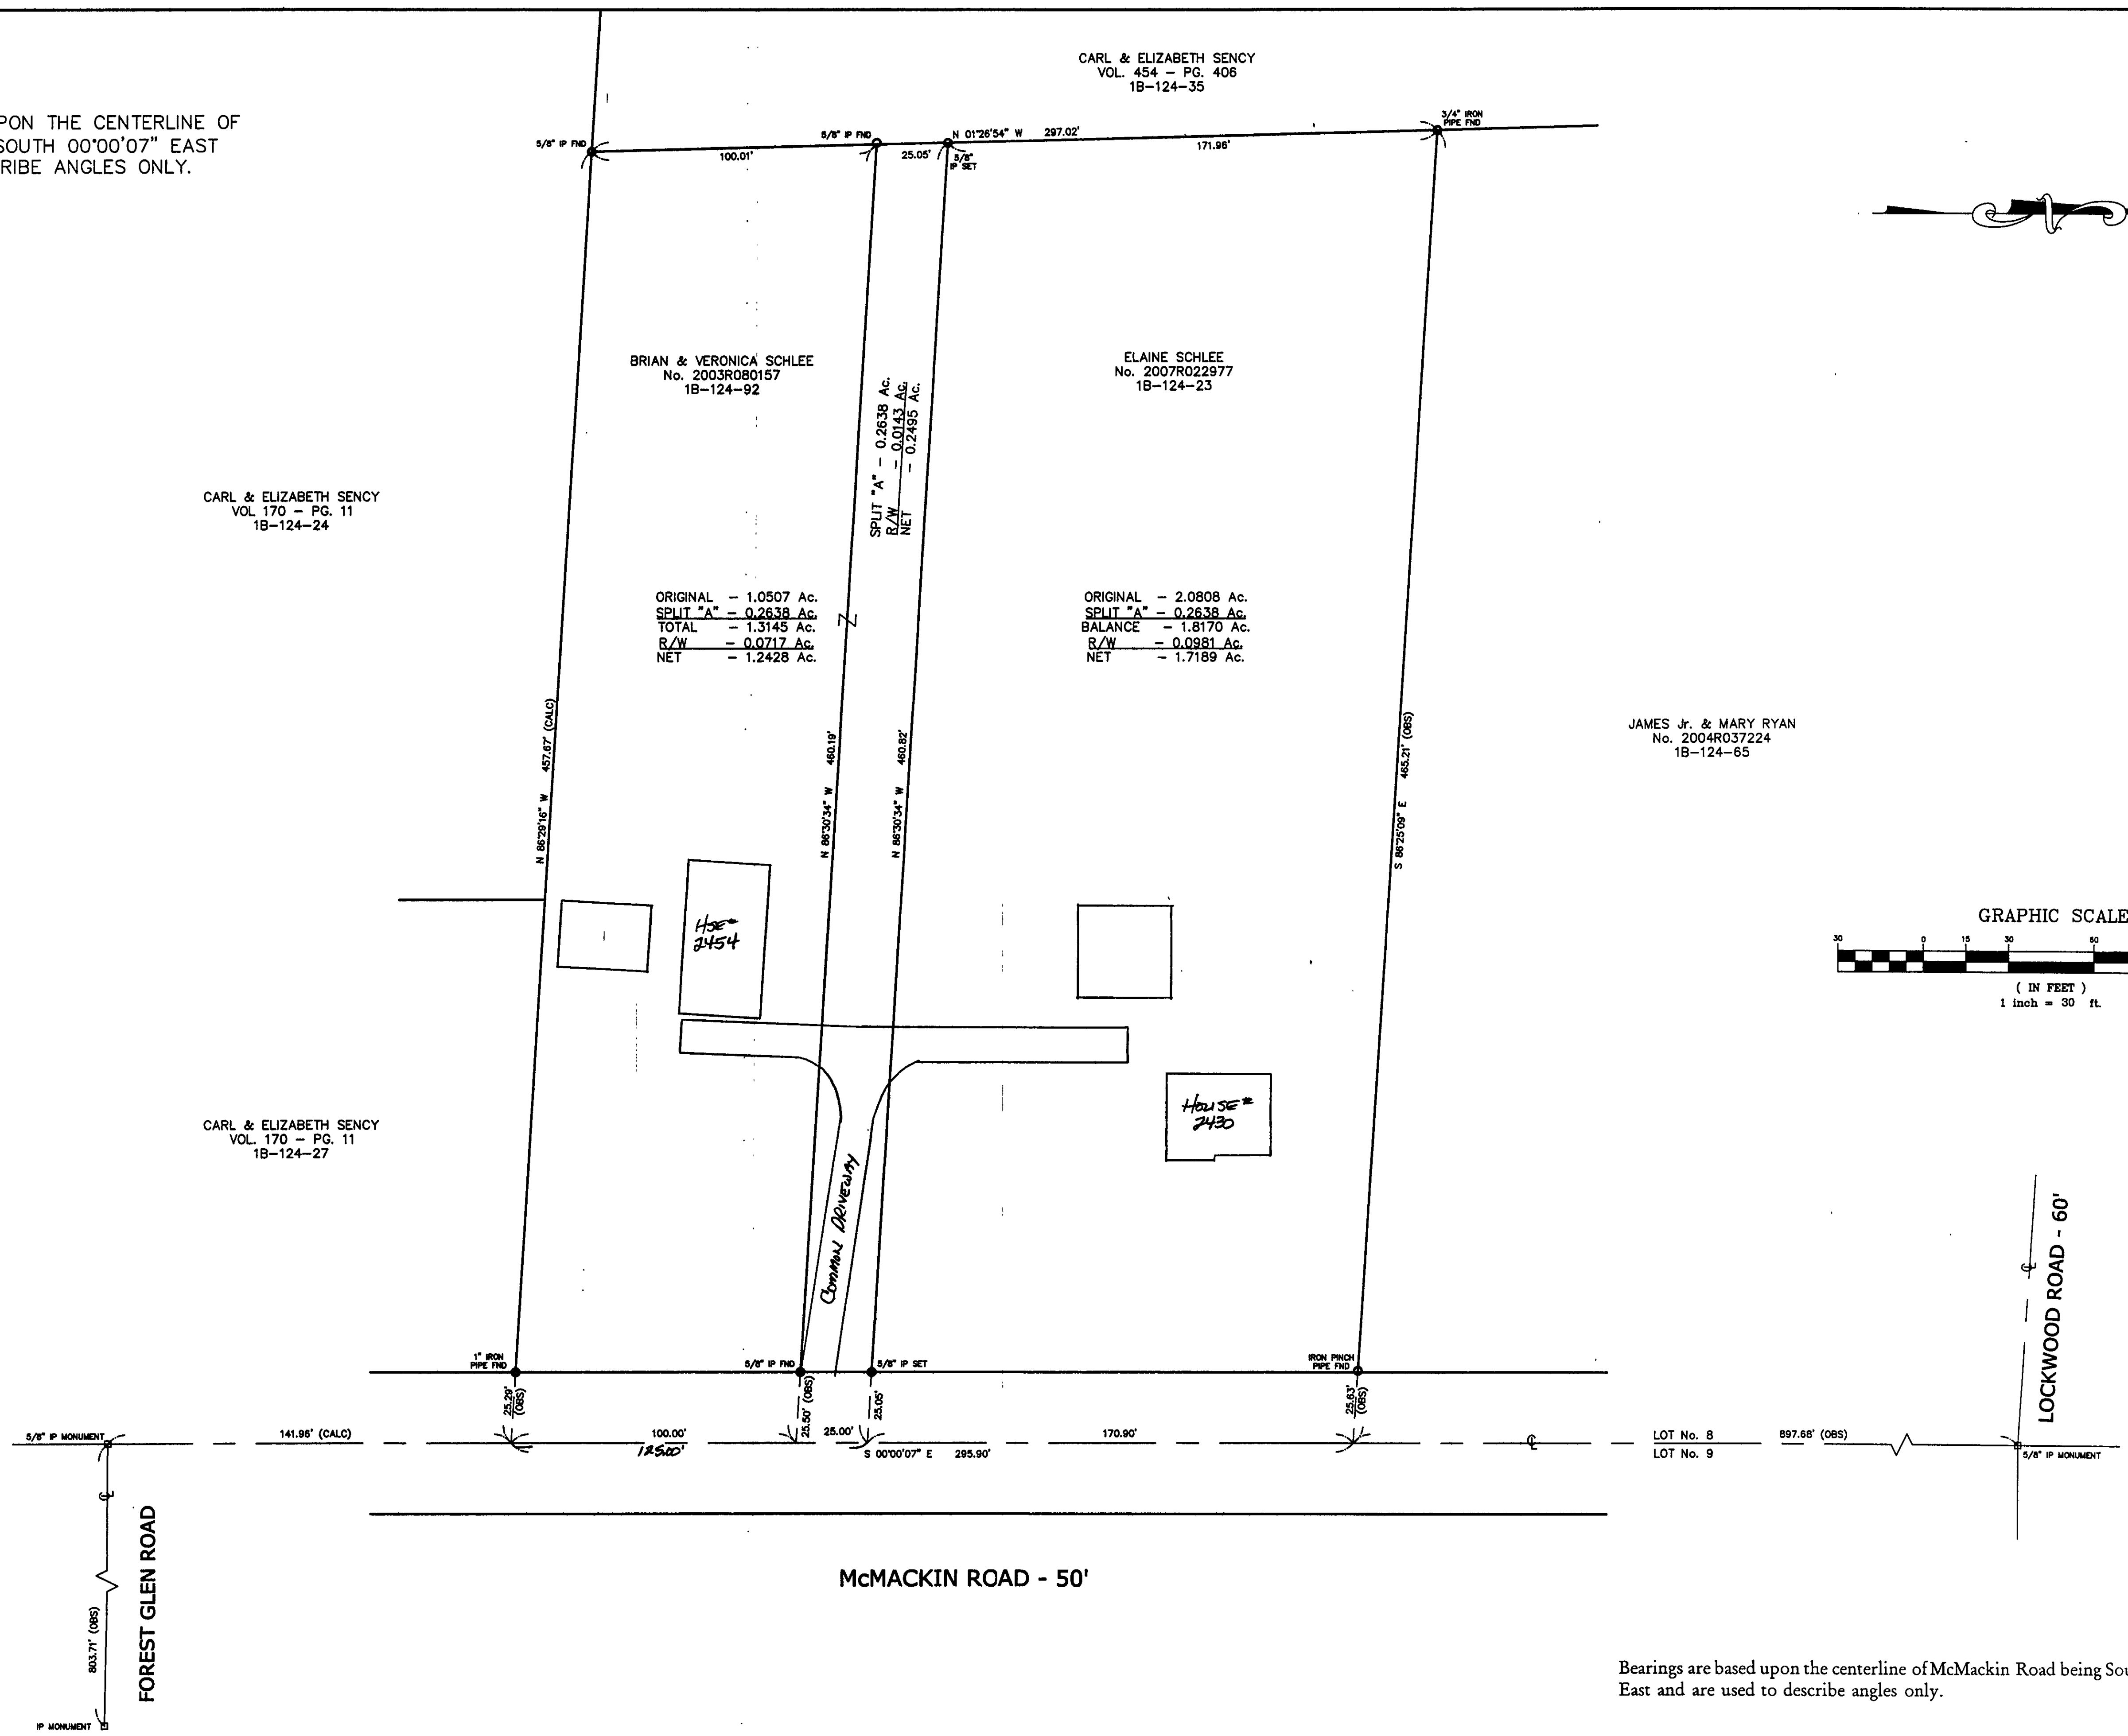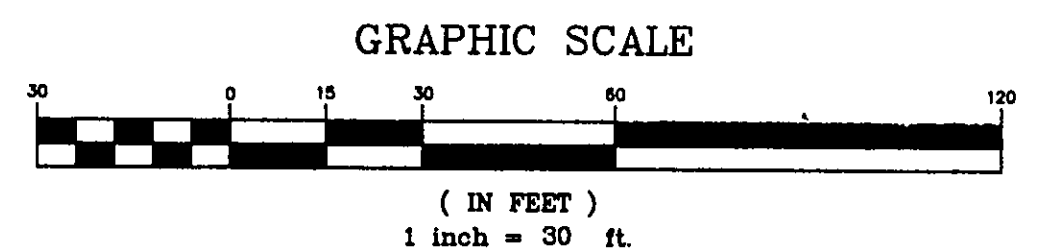

REV NO.	DESCRIPTION	DATE	BY	CHK'D
1	REVISED LOT SPLIT	3/2/11	B.P.	H.J.

bj BABCOCK, JONES AND ASSOCIATES, INC
CIVIL ENGINEERS - SURVEYORS - LAND PLANNERS
PAINESVILLE OHIO 44077

DATE	2/24/11
DESIGN BY	H.J.
DRAWN BY	B.P.
APPROVED BY	H.J.
CREW CHIEF	W.B.

PLAT OF SURVEY
FOR
VERONICA SCHLEE
TRACT No. 4 - LOT No. 8
2454 McMACKIN ROAD (P.P.# 1B-124-92)
MADISON TOWNSHIP LAKE COUNTY STATE OF OHIO

SCALE 1"=30'
JOB NO 11-003
SHEET 1 OF 1

3/2/11

Bearings are based upon the centerline of McMackin Road being South 0°00'07" East and are used to describe angles only.