


MAP OF SURVEY  
FOR  
FRANK & JULIE ROPOSH



KNOWN AS BEING PART OF ORIGINAL  
LOT 12, TRACT 4 IN RANGE 6, TOWNSHIP 12  
OF THE CONNECTICUT WESTERN RESERVE

TOWNSHIP OF MADISON  
COUNTY OF LAKE - STATE OF OHIO

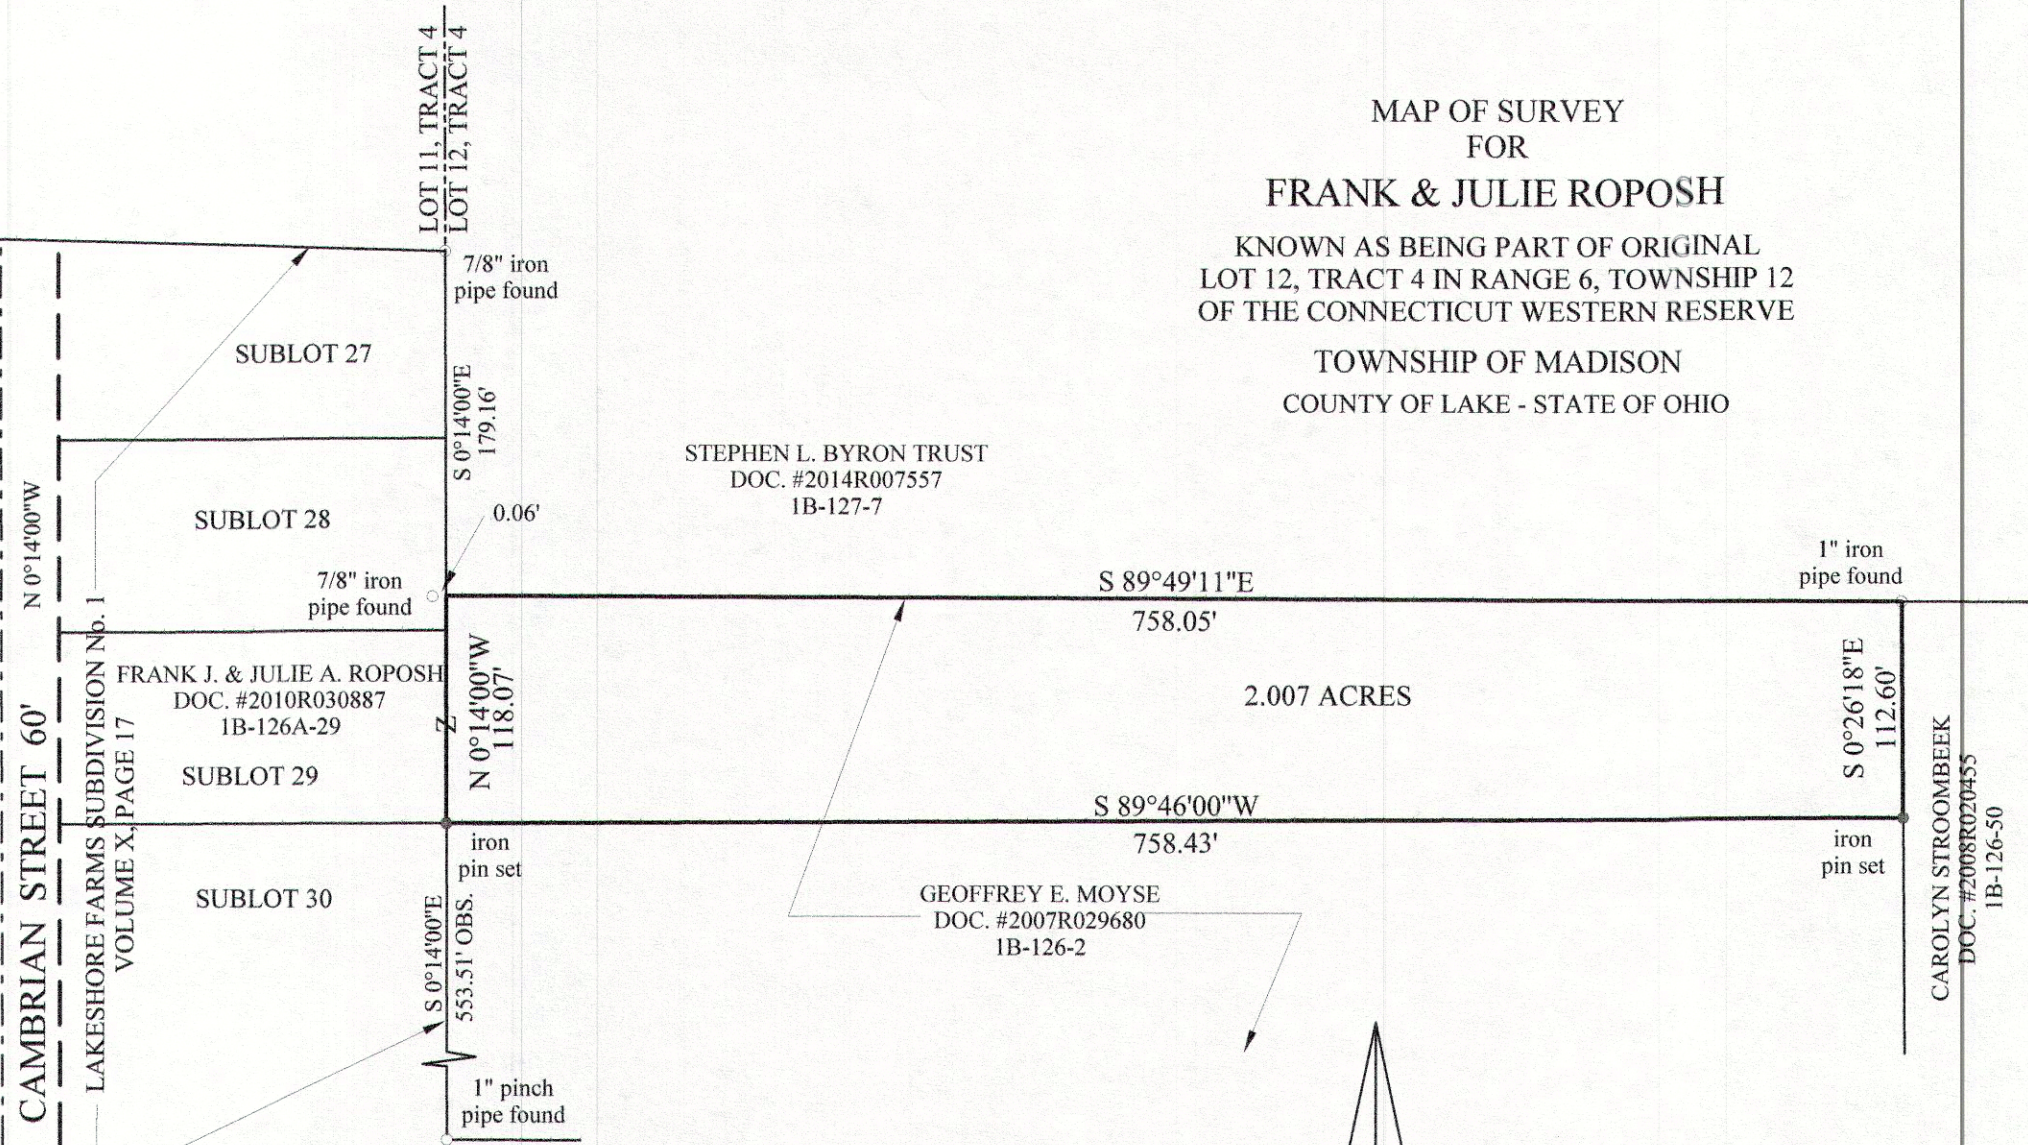

THIS MAP OF SURVEY REPRESENTS A TRUE FIELD SURVEY PERFORMED BY ME ON AUGUST 18, 2014. BEARINGS SHOWN HEREON ARE TAKEN FROM THE LAKESHORE FARMS SUBDIVISION No. 1 AND ARE USED TO DENOTE ANGLES ONLY. IRON PINS SET ARE 5/8" X 30" REBAR CAPPED "BENCHMARK #7094". DISTANCES ARE EXPRESSED IN FEET AND DECIMAL PARTS THEREOF IN ACCORDANCE WITH OHIO ADMINISTRATIVE CODE 4733-37.

*James A. Ziemba* 8-25-2014  
JAMES A. ZIEMBA PROFESSIONAL SURVEYOR No. 7094

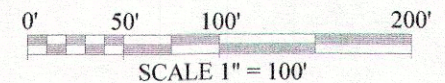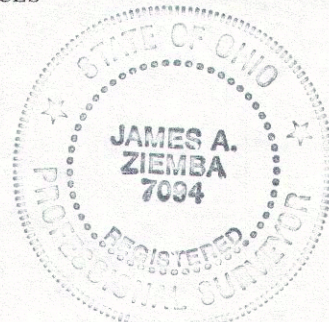

BENCHMARK SURVEY COMPANY  
5964 SOUTH RIDGE ROAD  
MADISON, OHIO 44057  
440-428-8599  
AUGUST 18, 2014

CAROLYN STROOMBEEK  
DOC. #2008R020455  
1B-126-50