
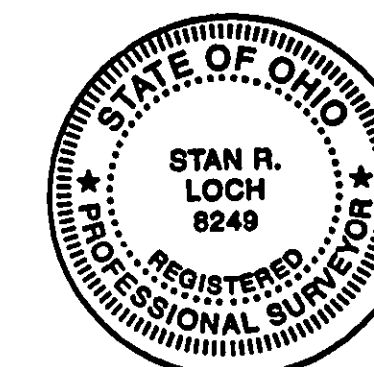


CURVE	TANGENT	LENGTH	CHORD	RADIUS	BEARING	DELTA
CT	26.01	46.12	43.61	40.00	N 31°58'04" E	166°03'34"

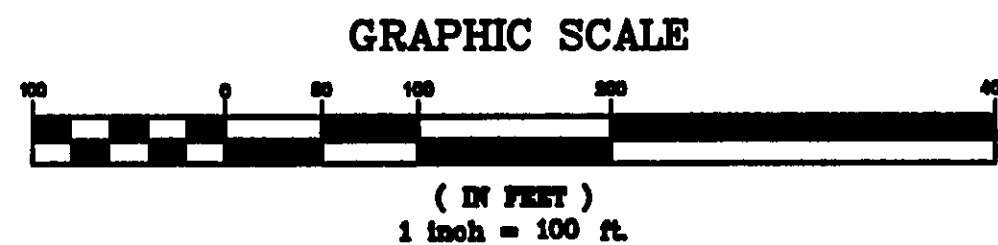


I CERTIFY THAT I HAVE SURVEYED THE PREMISES AND PREPARED THE SURVEY MAP IN ACCORDANCE WITH THE PROVISIONS OF CHAPTER 4733-37 OF THE OHIO ADMINISTRATIVE CODE.

7-8-08
STAN LOCH DATE
REG SURVEYOR #8249

BEARINGS ARE TO AN ASSUMED MERIDIAN AND ARE USED TO DENOTE ANGLES ONLY.
ALL IRON PINS SET ARE 5/8" x 30" REBAR CAPPED AZTECH #8249

REFERENCES:
SURVEY BY BABCOCK-JONES & ASSOCIATES, INC. DATED: MAY, 1990
CENTERLINE & RIGHT-OF-WAY RECORDS FOR LAK-20-18.72
SURVEY BY AZTECH ENGINEERING & SURVEYING DATED: MARCH, 2008

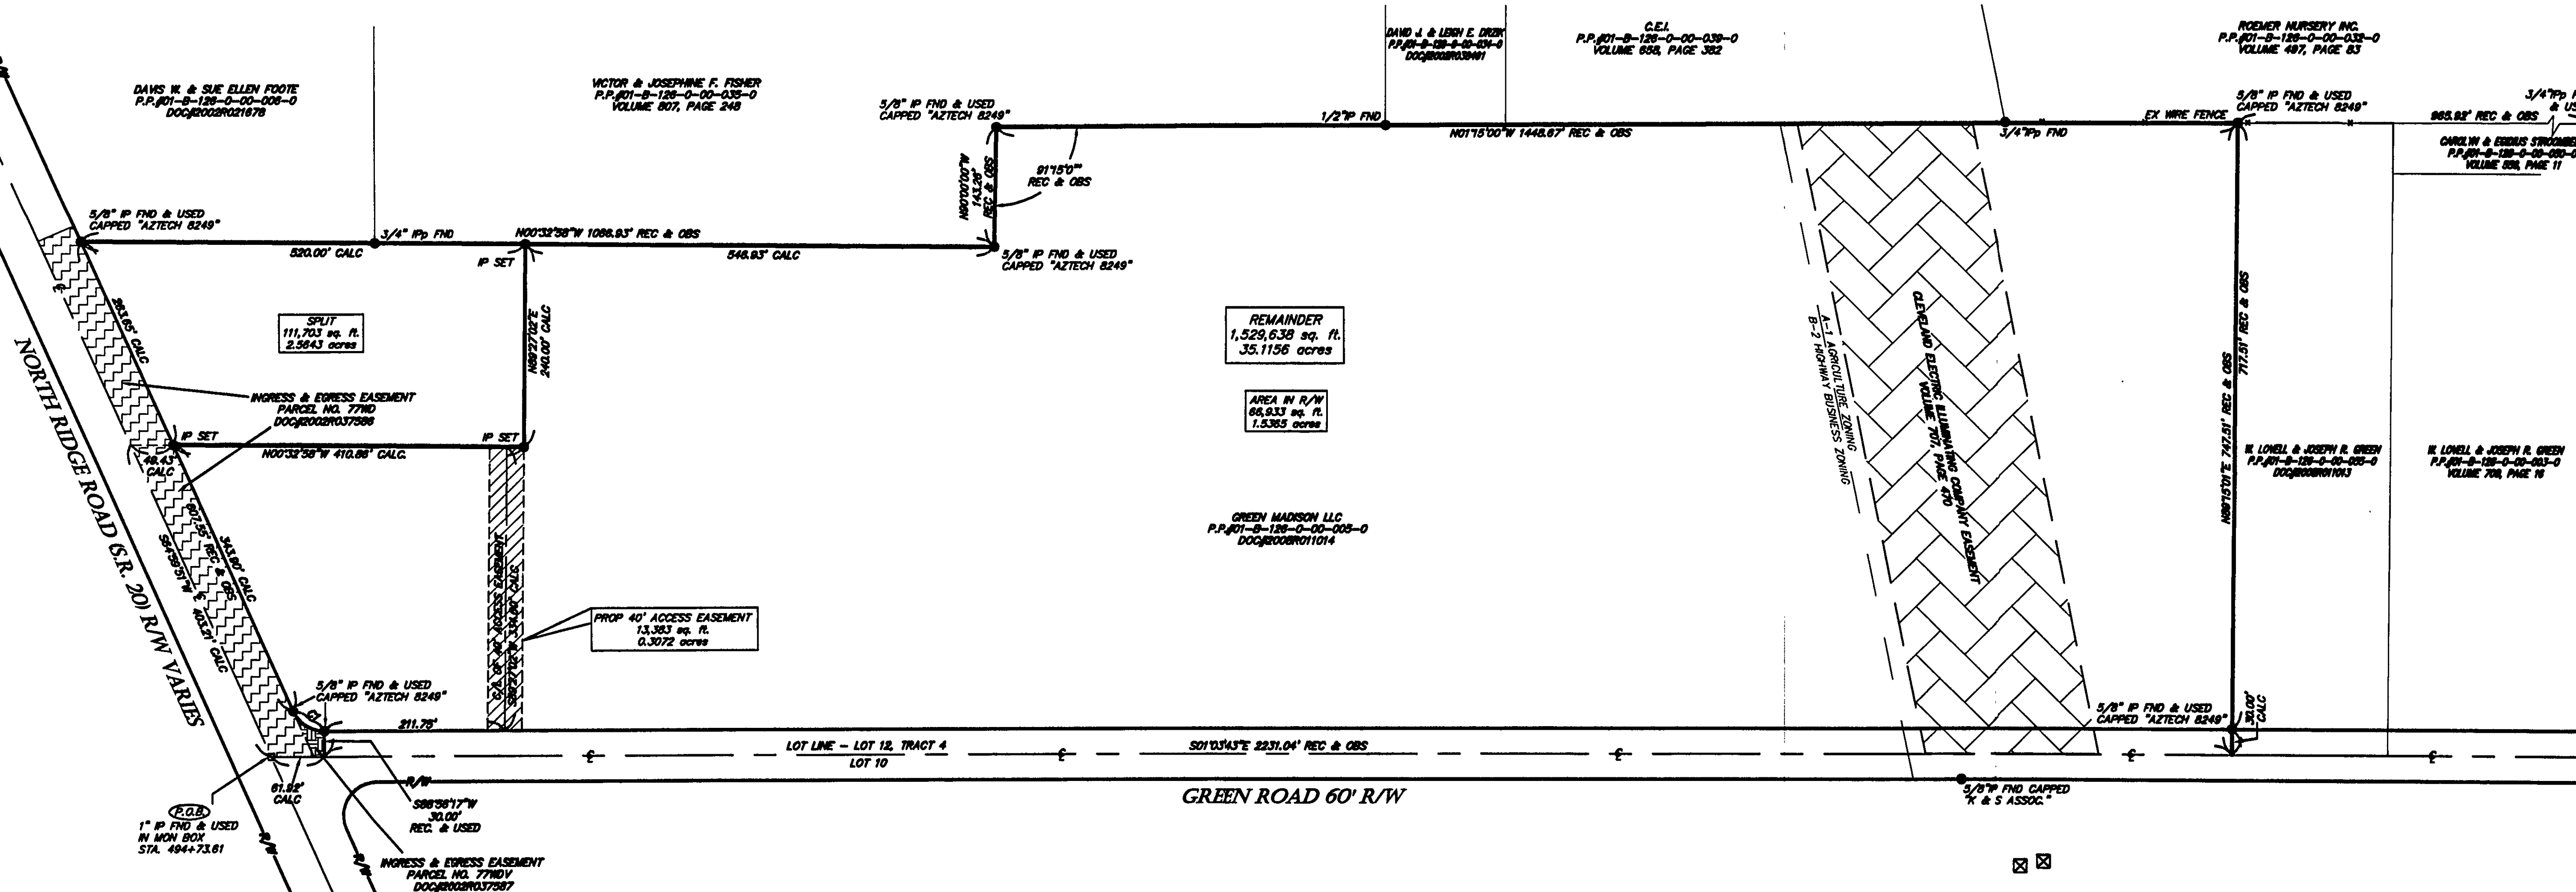

NO.	DATE	DESCRIPTION	BY
1	7/8/08	REVISE PER COUNTY	REG

LOT SPLIT SURVEY FOR
GREEN MADISON LLC
PART OF LOT 12, TRACT 4
TOWNSHIP OF MADISON
COUNTY OF LAKE, STATE OF OHIO

38879 MENTOR AVENUE SUITE A
WILLOUGHBY OHIO 44094
440-602-9071

AZTECH
ENGINEERING and SURVEYING
Civil Engineering-Land Surveying

FAX 602-9401

HORIZ. SCALE: 1" = 100'

VERT. SCALE:

DRAWN BY: CL

DATE: 7/1/08

CHECKED BY: SRL

DRAWING NO.: 151786

JOB NO.: 151786

SHEET 1 OF 1