


LOT SPLIT OF 0.0435 ACRES

FROM LAND CONVEYED TO ROGER A. SINES BY DOCUMENT NO. 2005R052527

BEING PART OF SUBLOT 10 IN THE NORTHERN LIGHTS SUBDIVISION, PLAT VOL. G, PAGE 80

SITUATED IN MADISON TOWNSHIP LOT 16, TRACT NO. 4

COUNTY OF LAKE AND STATE OF OHIO

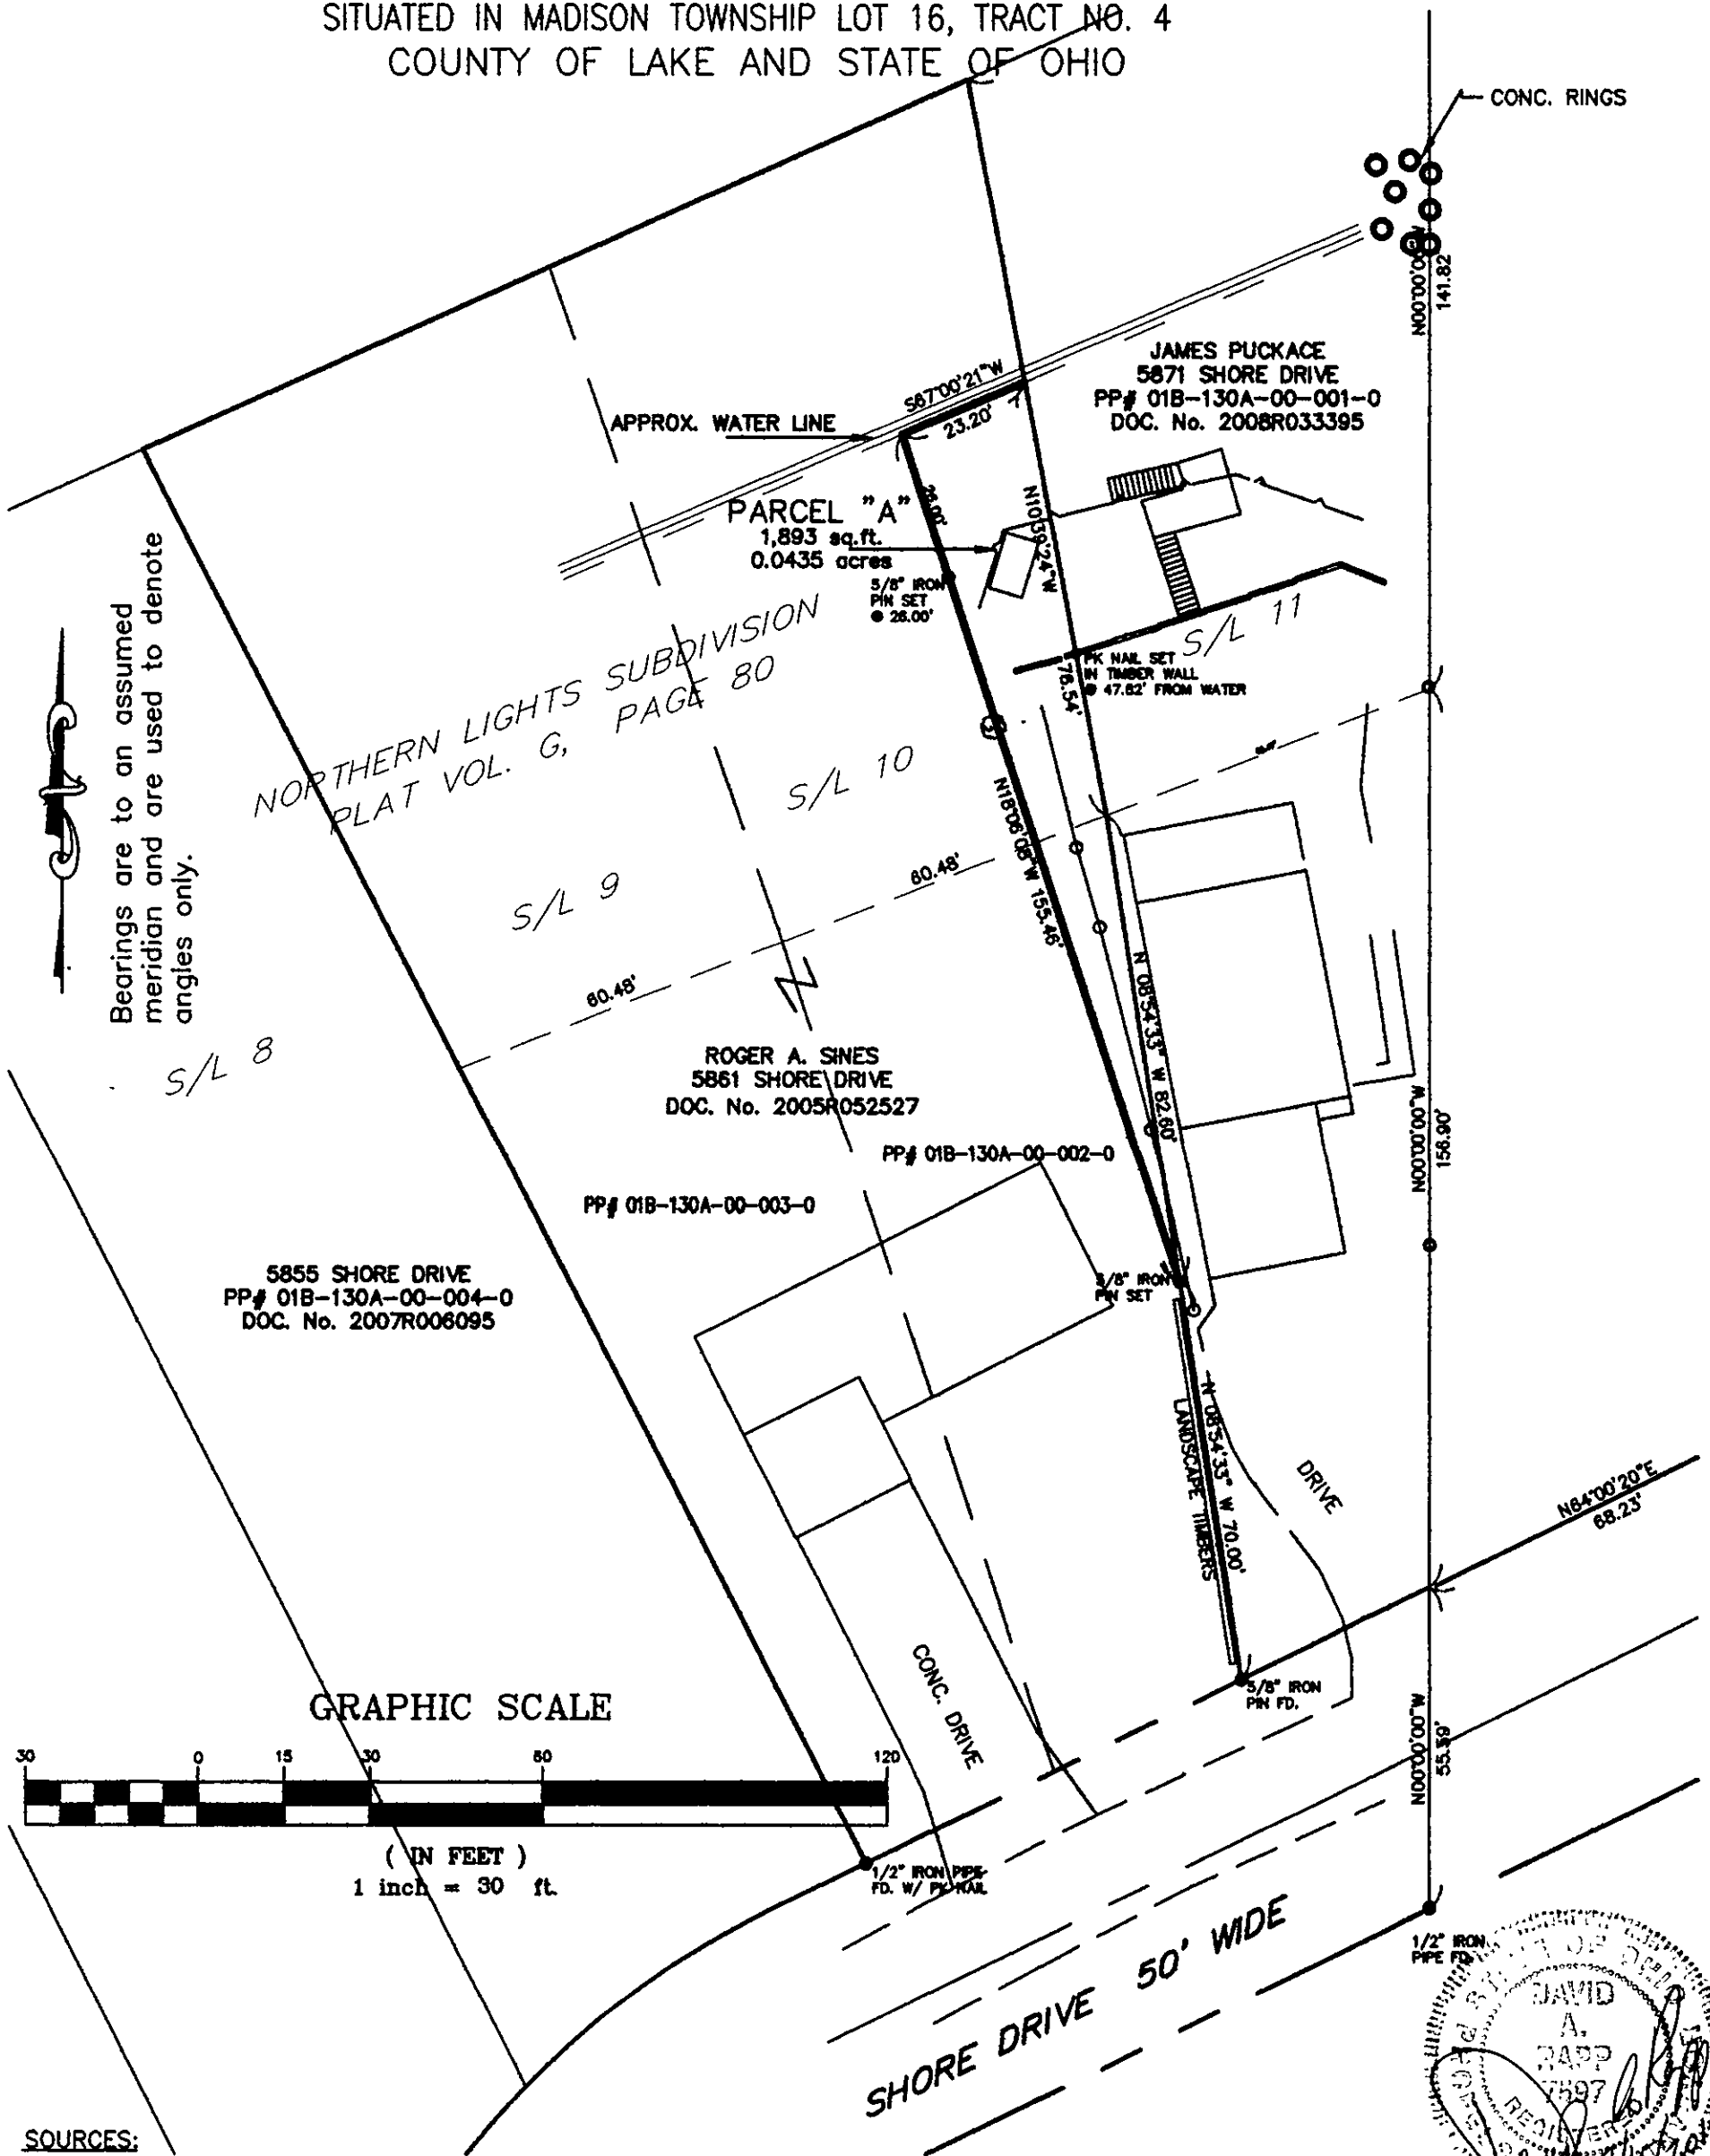

DISTANCES ARE GIVEN IN FEET AND DECIMAL PARTS THEREOF
UNLESS OTHERWISE NOTED. SURVEYED JULY 2010
THIS PLAT WAS PREPARED UNDER MY SUPERVISION AND IS
CORRECT TO THE BEST OF MY KNOWLEDGE AND BELIEF
AND IN ACCORDANCE WITH THE PROVISIONS OF
CHAPTER 4733-37 OF THE OHIO ADMINISTRATIVE CODE.

DAVID RAPP SERVICES
3406 DAYTON ROAD
MADISON, OHIO 44057
(440) 983-1607

DATE: JULY, 2010

D30048

CHECKED BY: DAR

APPROVED BY: DAR

PS No. 7597

1 1

DAVID A. RAPP

P.S. No. 7597