

LOT SPLIT

FOR


C.F. & C.G. GREENMAN

&

P. & G. PODPADEC

KNOWN AS BEING PART OF A LOT 2, TRACT 3 IN RANGE 6, TOWNSHIP 12 OF THE CONNECTICUT WESTERN RESERVE AND BEING SUBLOTS 869, 870, & 871 IN THE GOLF LAKELANDS AS RECORDED IN VOLUME "E", PAGE 81 OF THE LAKE COUNTY RECORD OF PLATS

TOWNSHIP OF MADISON
COUNTY OF LAKE STATE OF OHIO

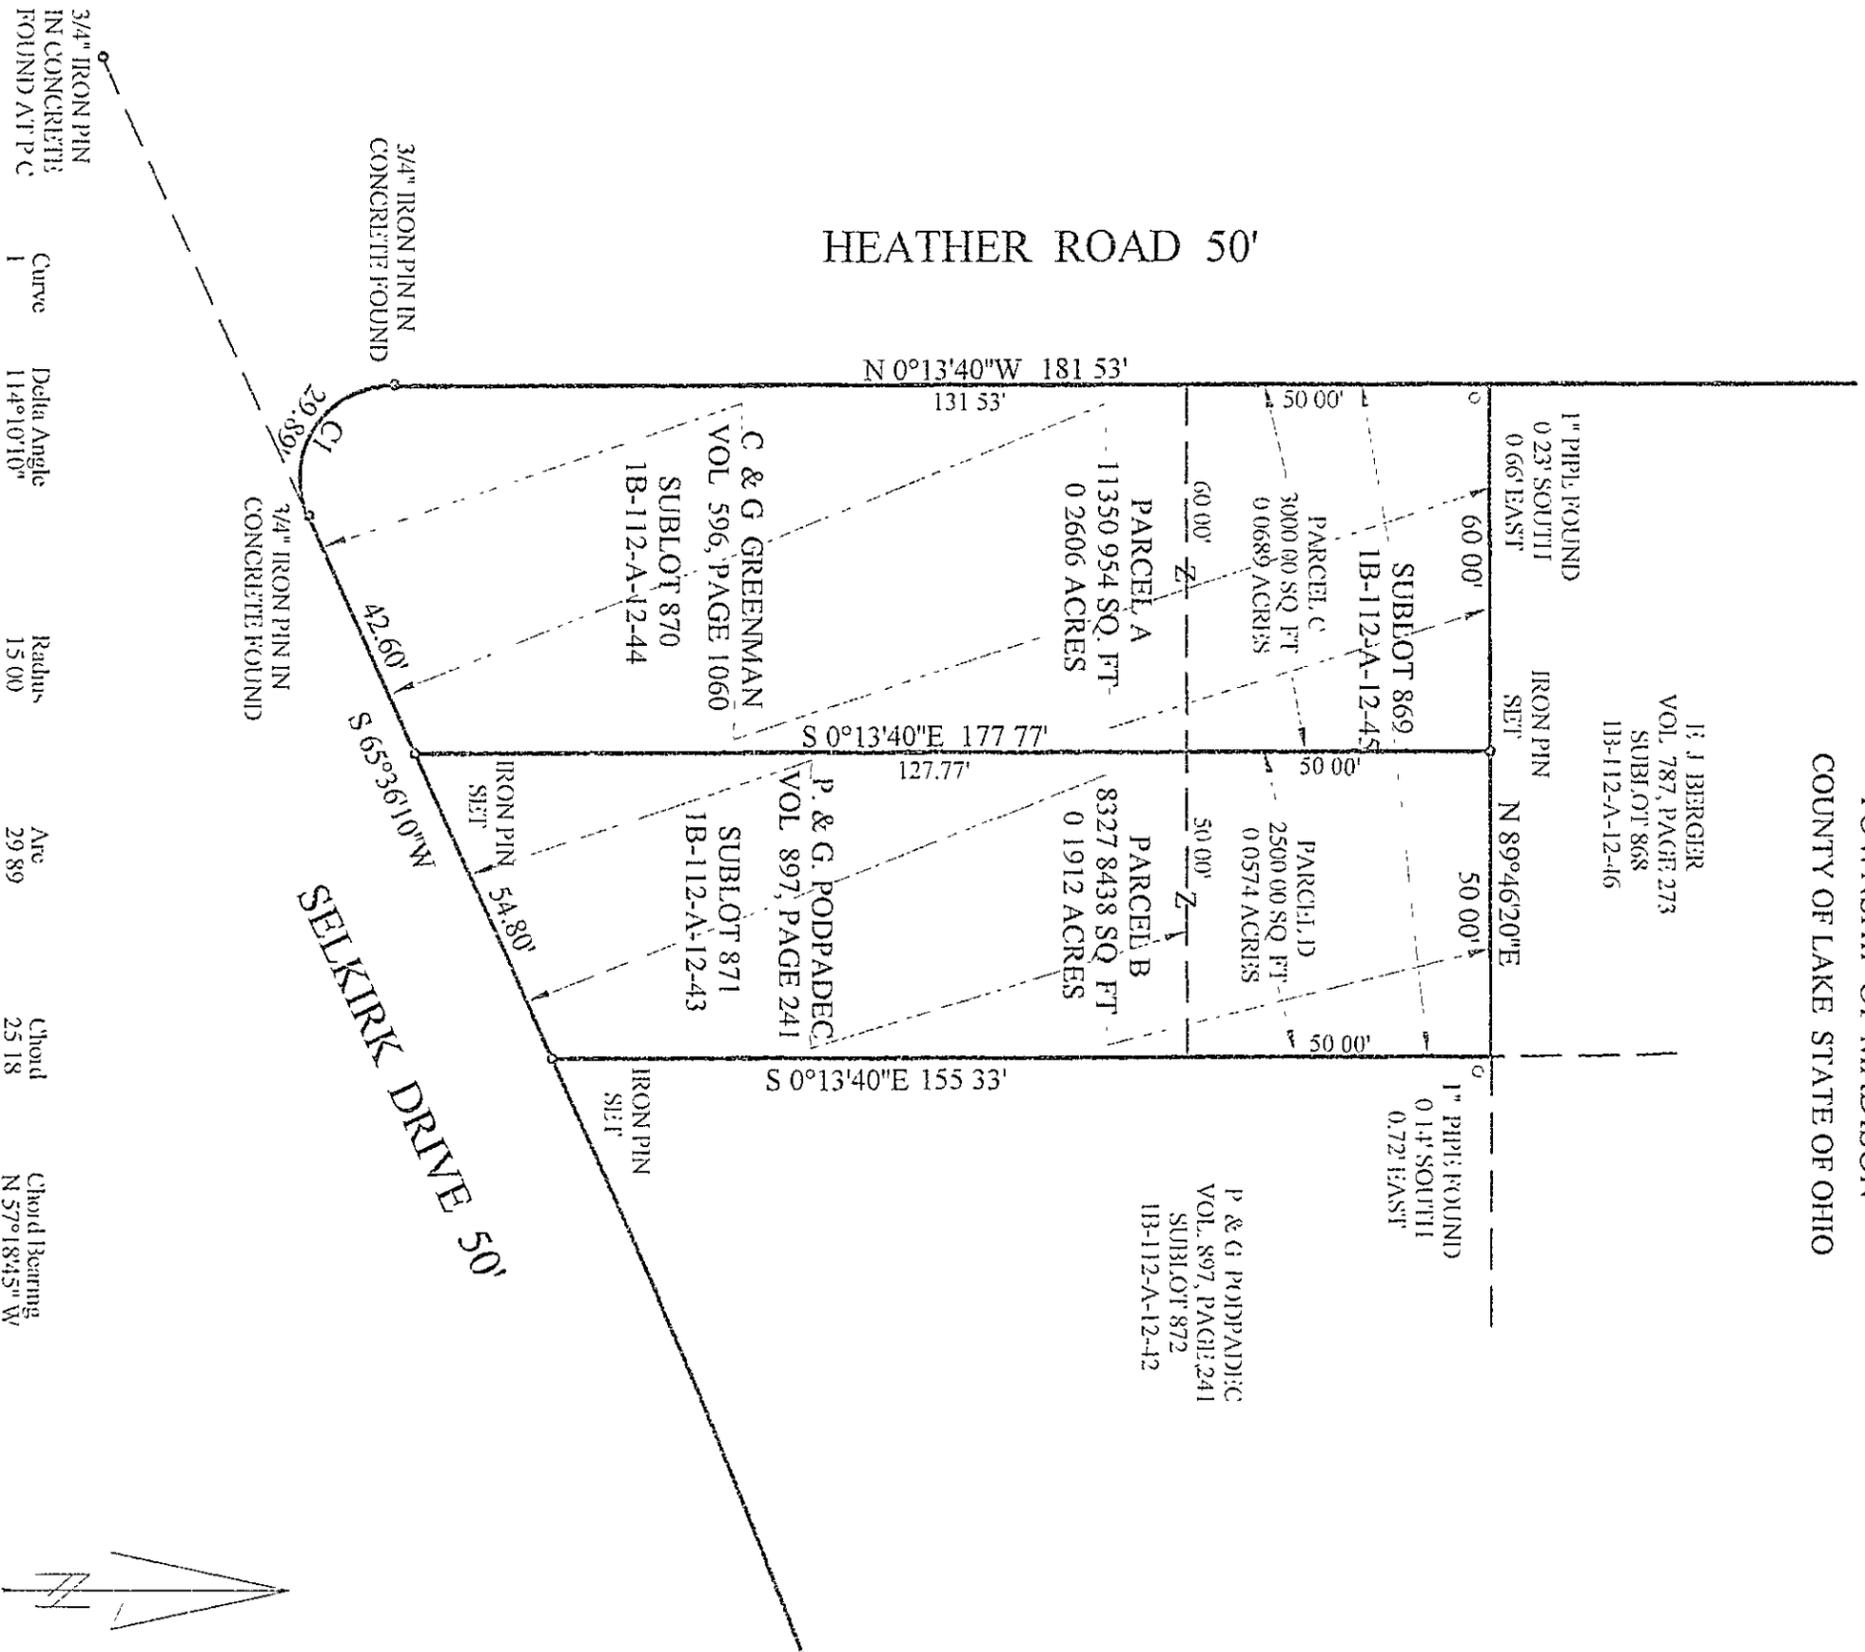

3/4" IRON PIN IN CONCRETE FOUND AT P.C.

Curve
Delta Angle
114°10'10"



Radius
15.00

Arc
29.89

Chord
25.18

Chord Bearing
N 57°18'45" W

THIS MAP OF SURVEY REPRESENTS A TRUE FIELD SURVEY PERFORMED BY ME ON NOVEMBER 19, 2001. DISTANCES ARE EXPRESSED IN FEET AND DECIMAL PARTS THEREOF IN ACCORDANCE WITH OHIO ADMINISTRATIVE CODE 4733-37. IRON PINS SET ARE 5/8" X 30" REBAR CAPPED "#7094". BEARINGS SHOWN HEREON ARE TO AN ASSUMED MERIDIAN AND ARE USED TO DENOTE ANGLES ONLY.

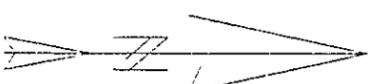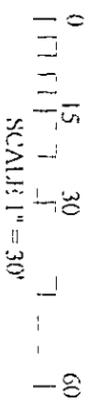

JAMES A. ZIEMBA, PROFESSIONAL SURVEYOR #7094



BENCHMARK SURVEY COMPANY
5964 SOUTH RIDGE ROAD
MADISON, OHIO 44057-9741
NOVEMBER 19, 2001