
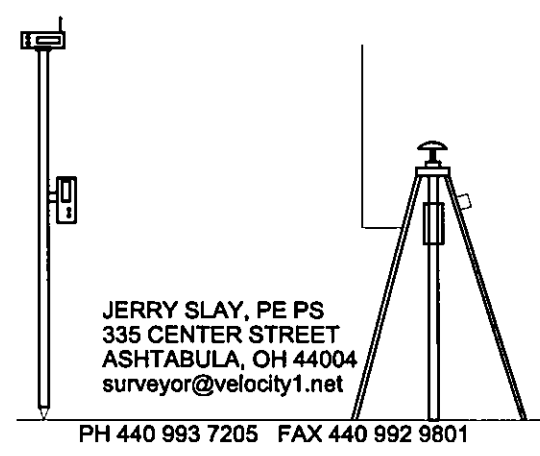


**CURTIS SURVEY
LOT 15, PAINE TRACT
MADISON VILLAGE
LAKE COUNTY, OHIO**

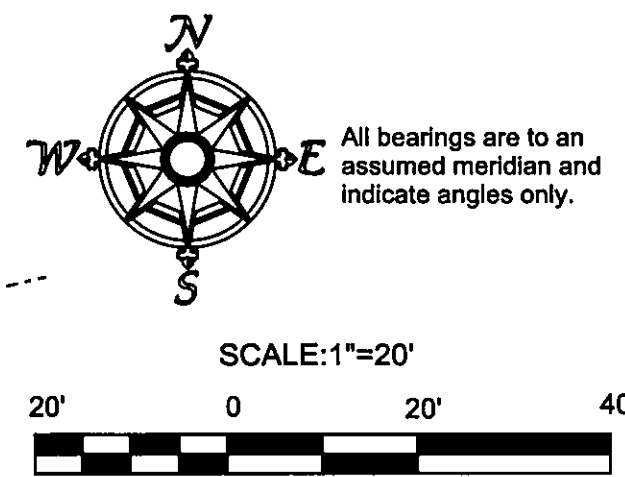

EAST MAIN STREET (STATE ROUTE 84) 60'

S77°02'00"W
30.96'
S1°18'13"W
C/L

N77°02'00"E
54.00'
DEED & USED

SCALE: 1"=20'
20' 0 20' 40'

HYDER DRIVE 60'

CONCRETE DRIVEWAY
ENCROACHES 5.20' AT RW

PERTINENT DOCUMENTS ARE AS SHOWN

05-26-09

MARY JO CURTIS
02-A-004-A-004-0
2005R052148
#452

0.360 ACRES
0.037 ACRES WITHIN RW

BRETTON A. REBOL
02-A-004-A-003-0
1998R018074
48/1352

N1°18'13"E
269.04' RW
300.00' C/L
DEED & USED

269.04' RW
300.00' C/L
DEED & USED



I hereby certify that I have surveyed this parcel and that the same is true and correct. This parcel was surveyed in accordance with the provisions of Chapter 4733-37 of the Ohio Administrative Code.

Jerry Slay 5-26-2009
Jerry Slay, P.E. P.S.
Ohio Surveyor Number 5298

BLOCK "A" OF THE BONNYVIEW
SUBDIVISION: N-94

ERIE HOMES LLC
02-A-004-0-011-0
2007R011073
897/1259

PATRICK & KELLY MCGUIRE
02-A-007-D-00-031-0
2005R032143

LEGEND

- ⊙ 3/4" IRON PIPE FOUND
- 5/8" CAPPED (ILLEGIBLE) IRON PIN FOUND
- × "X" IN CONCRETE DRIVEWAY SET
- 5/8" X 30" CAPPED "SLAY 5298" IRON PIN SET

FILE NAME

CURTIS SR 84 MADISON VILLAGE.TRV		
SCALE	DATE	DRAWN BY
20 F/In	5-26-2009	JDS
JOB	REVISION	SHEET
	1/1	1/1

This map drawn with TRAVERSE PC Software