


RESURVEY AND LOT LINE ADJUSTMENT

ALL THAT CERTAIN LANDS SIUTATE IN LOTS 68 AND 78, IN THE TOWNSHIP OF PERRY, TOWNSHIP NUMBER 11 NORTH, RANGE VII WEST, IN THE CONNECTICUT WESTERN RESERVE SURVEY, COUNTY OF LAKE, STATE OF OHIO.

A LOT LINE ADJUSTMENT FROM THE LANDS TO RICHARD WEST, ET.AL. AS RECORDED IN DOCUMENT NO. 990017014 (PPN 03A-019-001) AND COMBINED WITH THE LANDS TO RICHARD WEST, AS RECORDED IN DEED VOLUME 799, PAGE 937 (PPN 03A-019-015) IN THE OFFICE OF THE COUNTY RECORDER.

A LOT LOT LINE ADJUSTMENT OF THE LANDS TO FLORENCE WEST AS RECORDED IN DOCUMENT NUMBER 960017013 (PPN 03A-019-002), IN THE OFFICE OF THE COUNTY RECORDER.

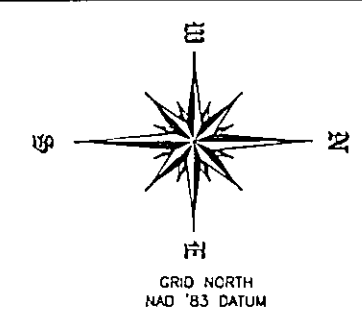


CURVE DATA	
C 1	C 2
L=35.38'	L=267.95'
R=2864.79'	R=2864.79'
Δ=00°42'28"	Δ=05°21'33"
C LEN=35.38'	C LEN=267.85'
BRG=N 54°29'33" E	BRG=N 57°31'33" E

REFERENCES

-DEEDS OF RECORD

ALL IRON PIN SET ARE 5/8" X 30" REBAR WITH CAP "CRABBS 7245".

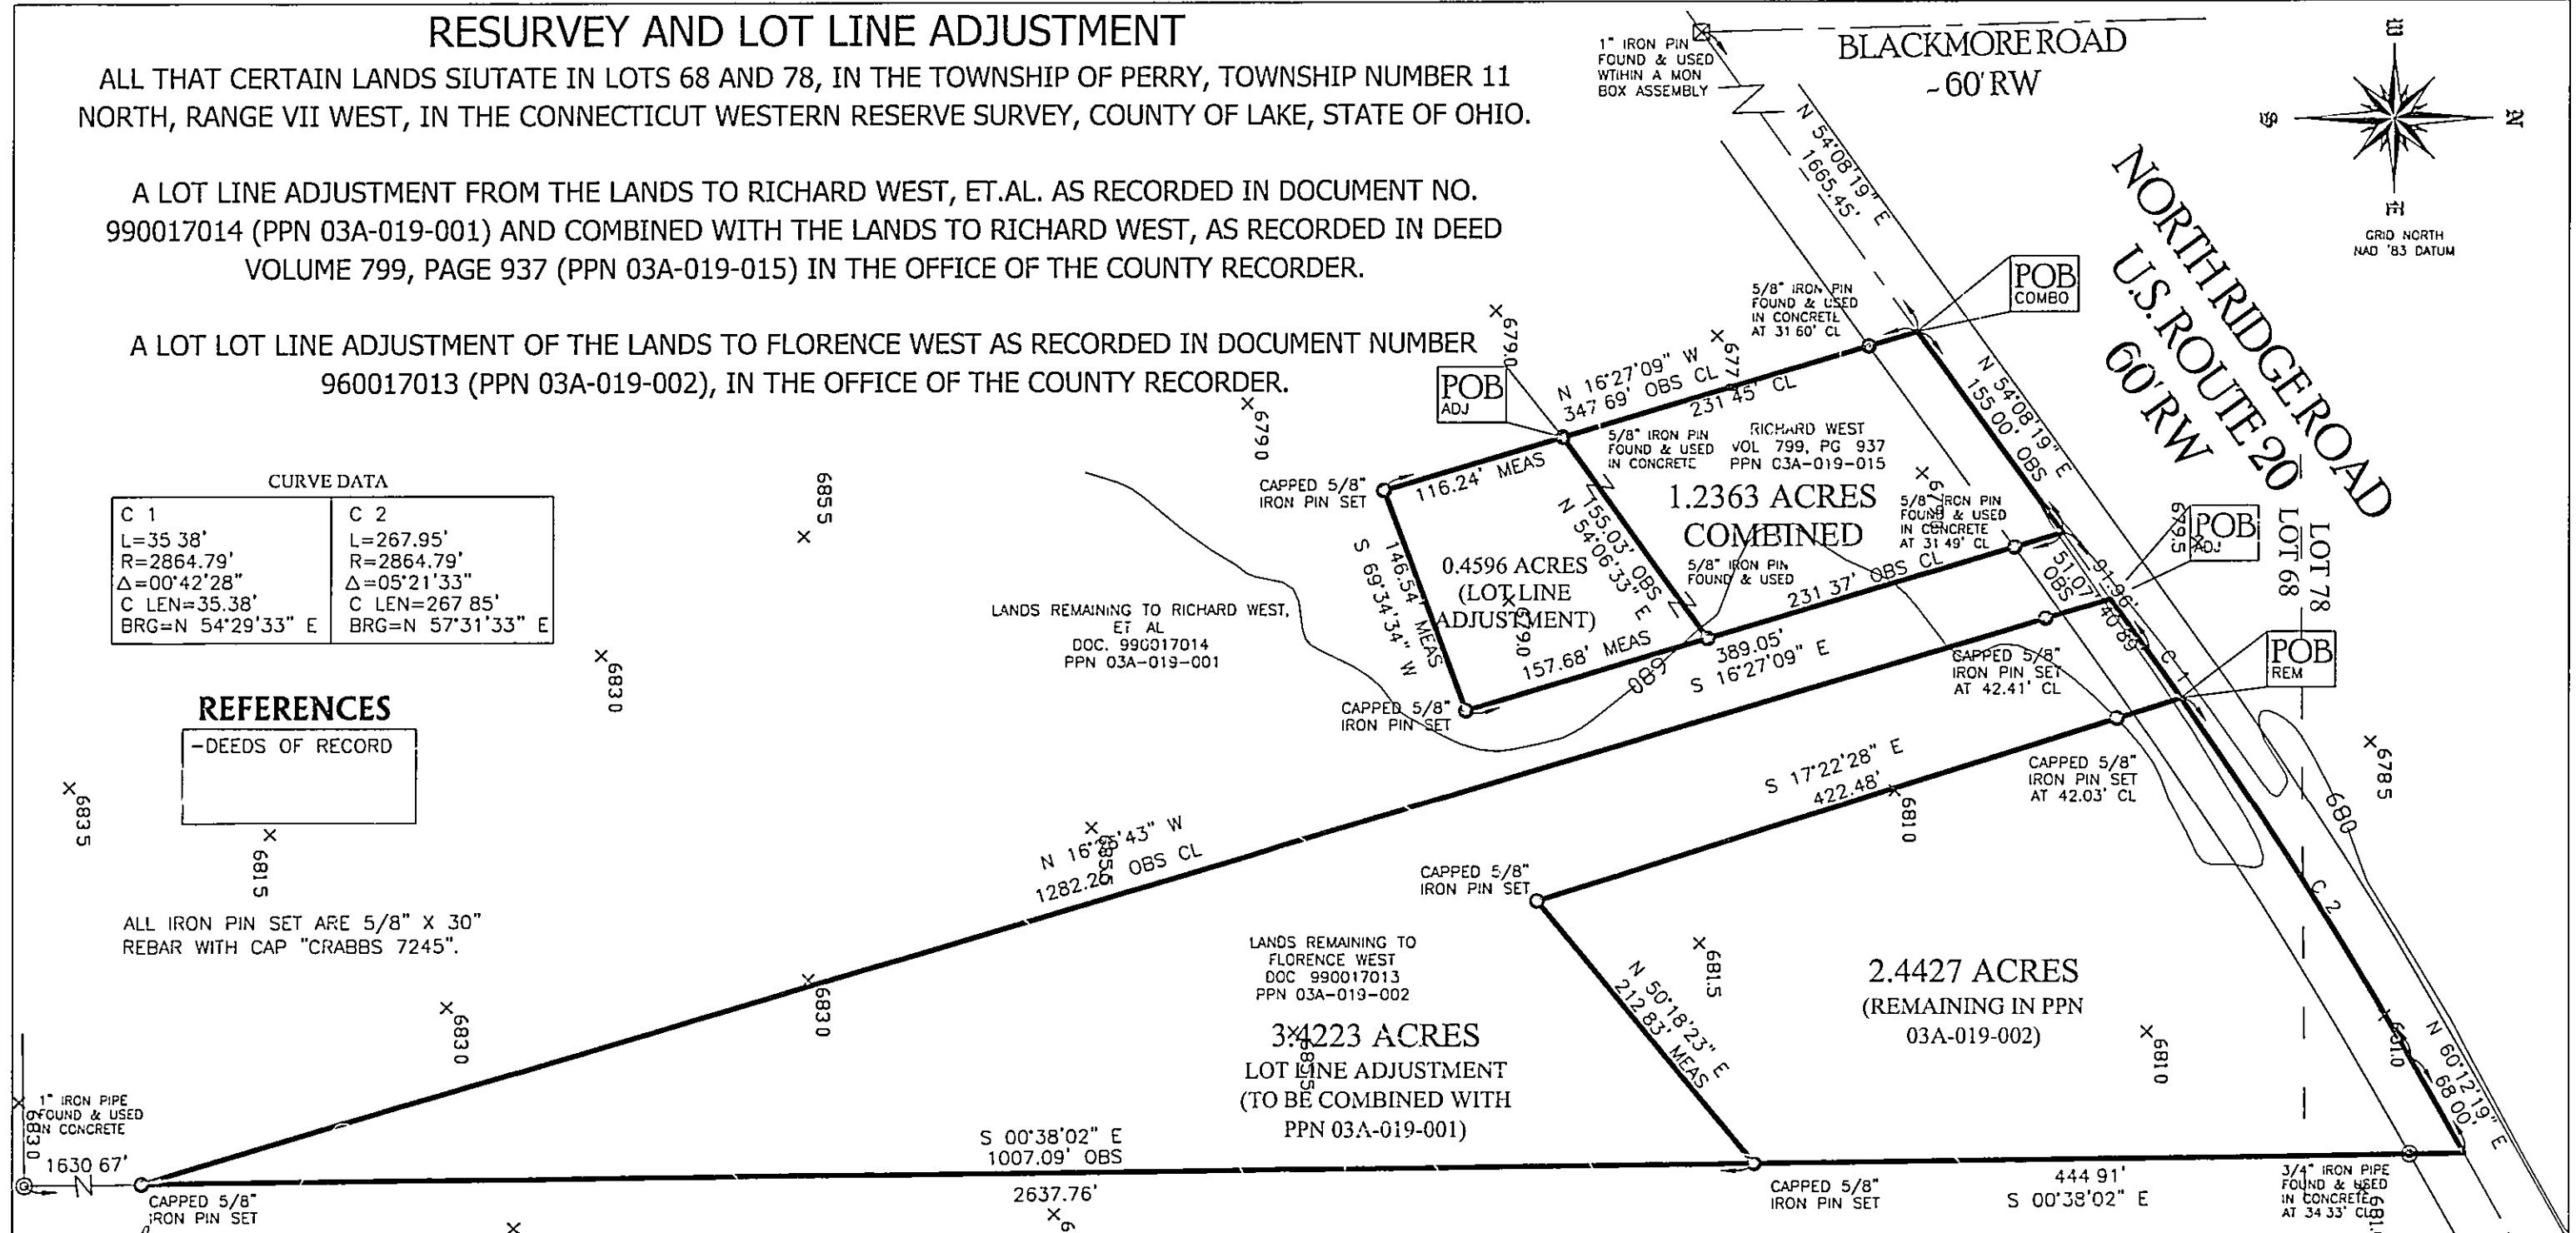

PREPARED FOR:
- RICHARD WEST -
- FLORENCE WEST -

PROJECT NAME:
RESURVEY AND LOT LINE ADJUSTMENT

PROJECT LOCATION:
LAKE COUNTY, OHIO

PROJECT ADDRESS:
NORTH RIDGE ROAD
PERRY, OHIO

JOB NUMBER: 3588

FOR INQUIRIES CONCERNING THIS SURVEY CONTACT:

CSS CRABBS' SURVEYING SERVICE
10 WEST ERIE STREET, SUITE 101
PAINESVILLE, OHIO 44077
1-800-488-3968

CHK T STOCKER
DRN S LOVEJOY
REV

PAGE 1 OF 1

LEGEND

- 5/8" IRON PIN FOUND/SET
- ⊙ IRON PIPE
- STONE MONUMENT
- ⊠ MONUMENT BOX
- ⊙ P.K. NAIL FOUND/SET
- DRILL HOLE FOUND
- CALC CALCULATED
- MEAS MEASURED
- OBS OBSERVED
- DEED DEED RECITED
- PLAT PLAT RECITED

MARY SQUARE
VOL. 871, PG 140
PPN 03A-013-003

SCALE: 1" = 100'

JULY 8, 2005

THIS SURVEY WAS PERFORMED TO AN ACCURACY AS SET FORTH IN THE 2003 OHIO ADMINISTRATIVE CODE 4733-37

