
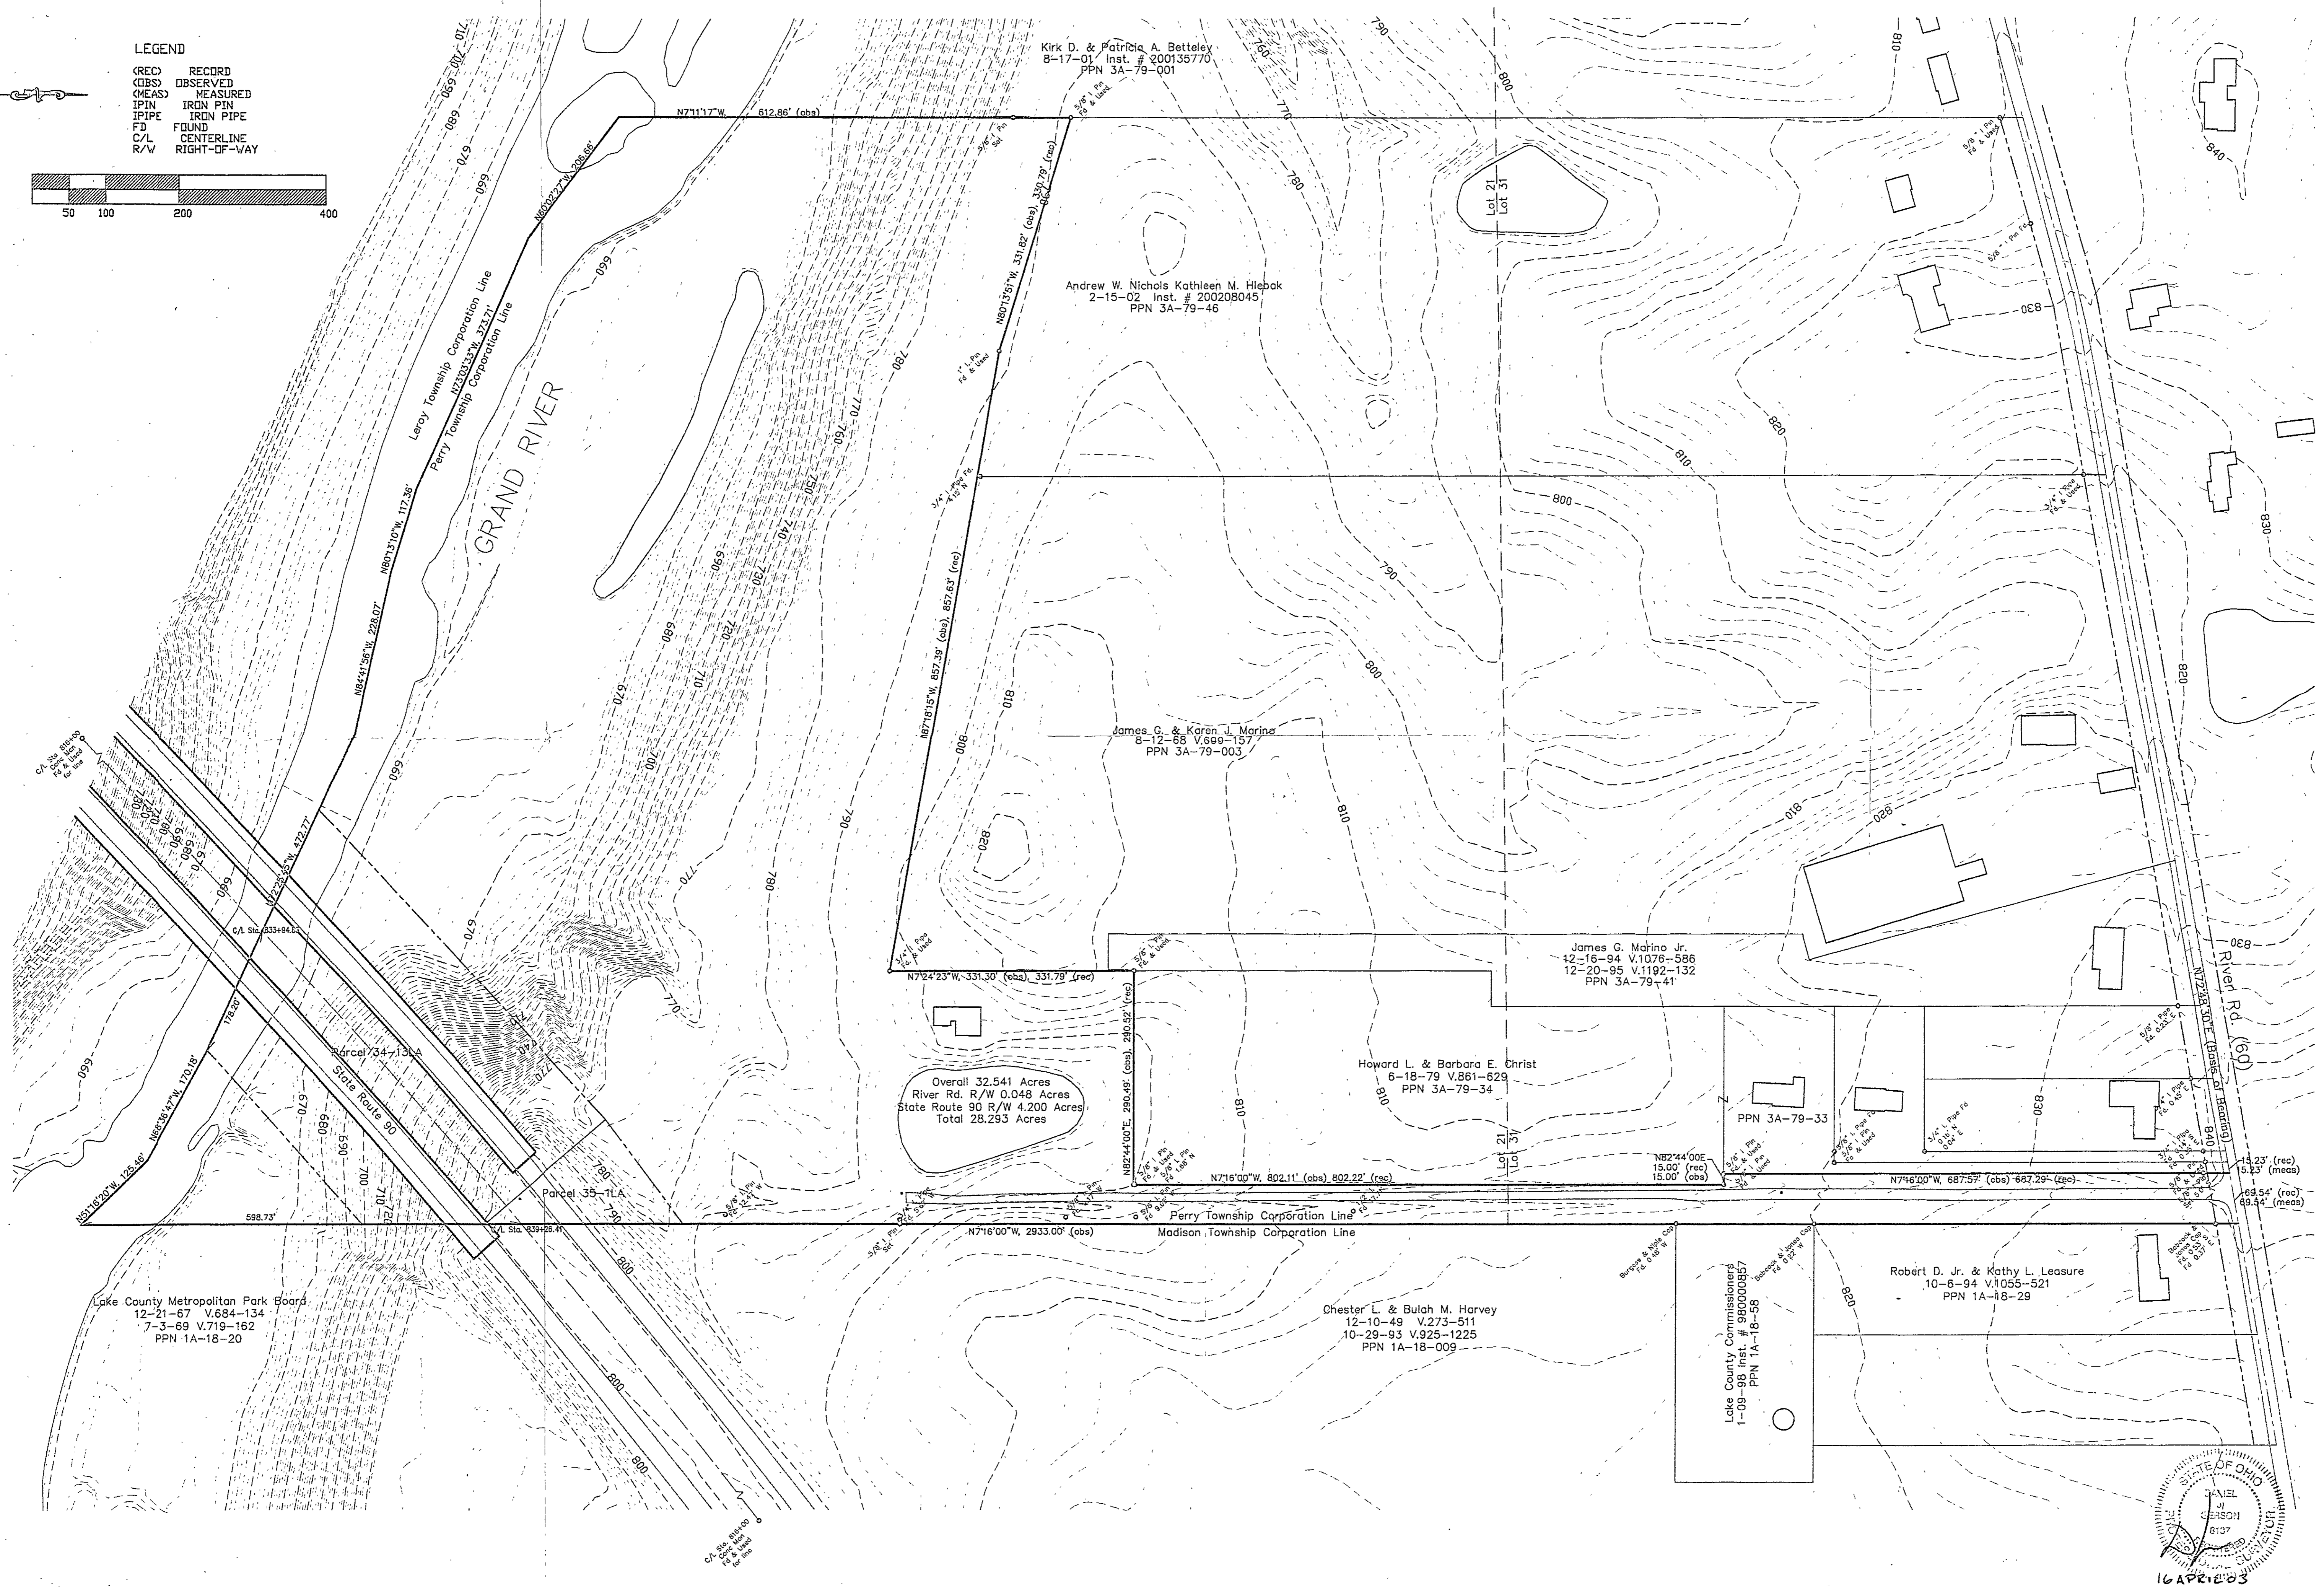


LEGEND
 (REC) RECORD
 (OBS) OBSERVED
 (MEAS) MEASURED
 IPIN IRON PIN
 IPIPE IRON PIPE
 F.D. FOUND
 C/L CENTERLINE
 R/W RIGHT-OF-WAY

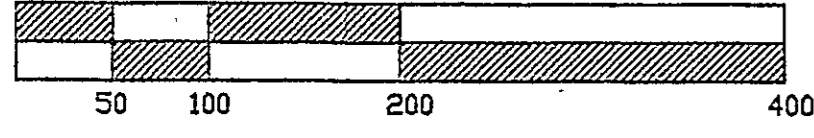

WILLIAM R. GRAY ASSOCIATES, INC.
 7519 MENTOR AVE. MENTOR, OHIO 44060
 (440) 946-1616

DATE	REVISIONS
16 Apr 03	Topo shown from County Records Route 90 Station Info

Boundary Survey
 PPN 3A-079-0-00-040
 Part of lots 21 and 31
 Township of Perry County of Lake State of Ohio

Enterprise Title Agency Inc.
 8 N. State Street P.O. Box 528
 Painesville, Ohio 44077

DATE	BY	CHECKED BY	SCALE
4-9-03	DUC	DUC	1" = 100'

