
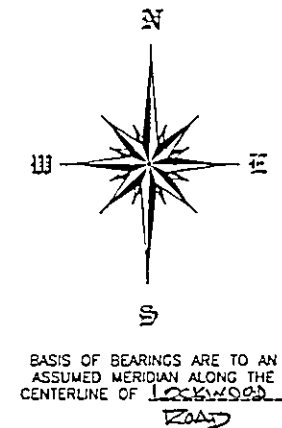


**LOT-SPLIT OF LANDS**

ALL THAT CERTAIN LANDS SITUATE IN LOT NO. 111,  
IN THE VILLAGE OF NORTH PERRY, TOWNSHIP NUMBER 11 NORTH, RANGE VII  
WEST, IN THE CONNECTICUT WESTERN RESERVE SURVEY, COUNTY OF  
LAYE, STATE OF OHIO. A LOT-SPLIT OF THE LANDS TO  
DAVE-LISA LINGERS, AS RECORDED IN Doc 960034301 IN THE  
OFFICE OF THE COUNTY RECORDER.

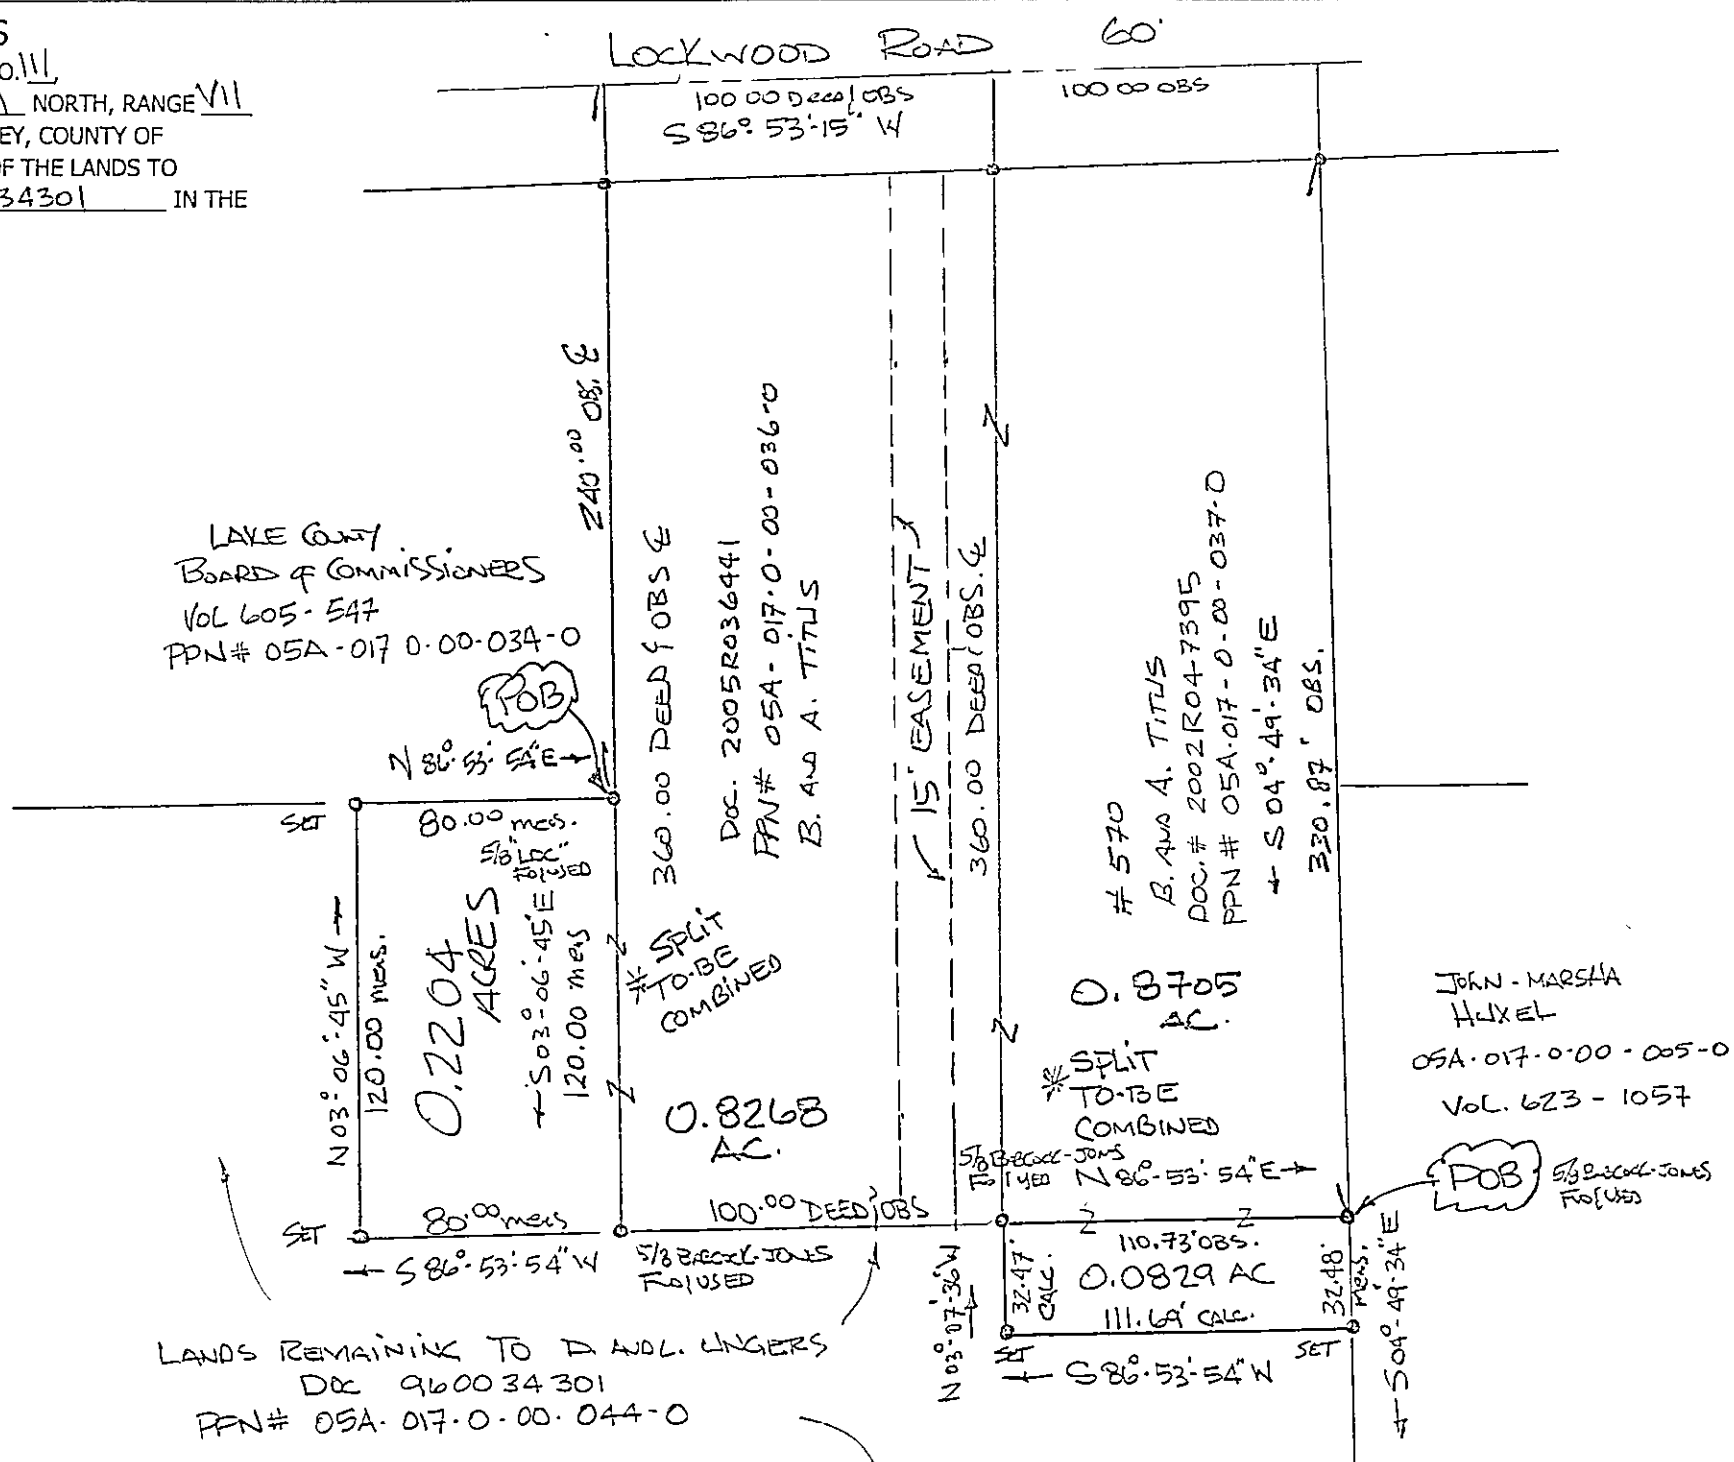

**REFERENCES**  
-DEEDS OF RECORD

PREPARED FOR: <b>LISA LINGERS/BRIAN TITUS</b> <b>LOT-SPLIT/COMBINATION</b>	PROJECT NAME: <b>LOT-SPLIT OF LANDS</b>	PROJECT ADDRESS: <b>#570</b>
	PROJECT LOCATION: <b>NORTH PERRY</b> COUNTY, OHIO	JOB NUMBER: <b>3852</b>
FOR INQUIRIES CONCERNING THIS SURVEY CONTACT:		CHK T STOCKER
<b>CSS</b> 7-800-488-3968	CRABBS' SURVEYING SERVICE 10 WEST ERIE STREET, SUITE 101 PAINESVILLE, OHIO 44077	DRN S LOVEJOY REV
		PAGE 1 OF 1

- LEGEND**
- 5/8" IRON PIN FOUND/SET
  - ⊙ IRON PIPE
  - STONE MONUMENT
  - ⊠ MONUMENT BOX
  - ⊙ P.K. NAIL FOUND/SET
  - DRILL HOLE FOUND
  - CALC CALCULATED
  - MEAS MEASURED
  - OBS OBSERVED
  - DEED DEED RECITED
  - PLAT PLAT RECITED

ALL IRON PIN SET ARE 5/8" X 30"  
REBAR WITH CAP "CRABBS 7245".

60' 0' 60' 120'

SCALE: 1" = 60'

**SEPTEMBER 15, 2005**

THIS SURVEY WAS PERFORMED TO AN  
ACCURACY AS SET FORTH IN THE 2003  
OHIO ADMINISTRATIVE CODE 4733-37

STATE OF OHIO  
TIMOTHY E. STOCKER  
7245  
PROFESSOR SURVEYOR

TIMOTHY E. STOCKER, P.S. 7245