



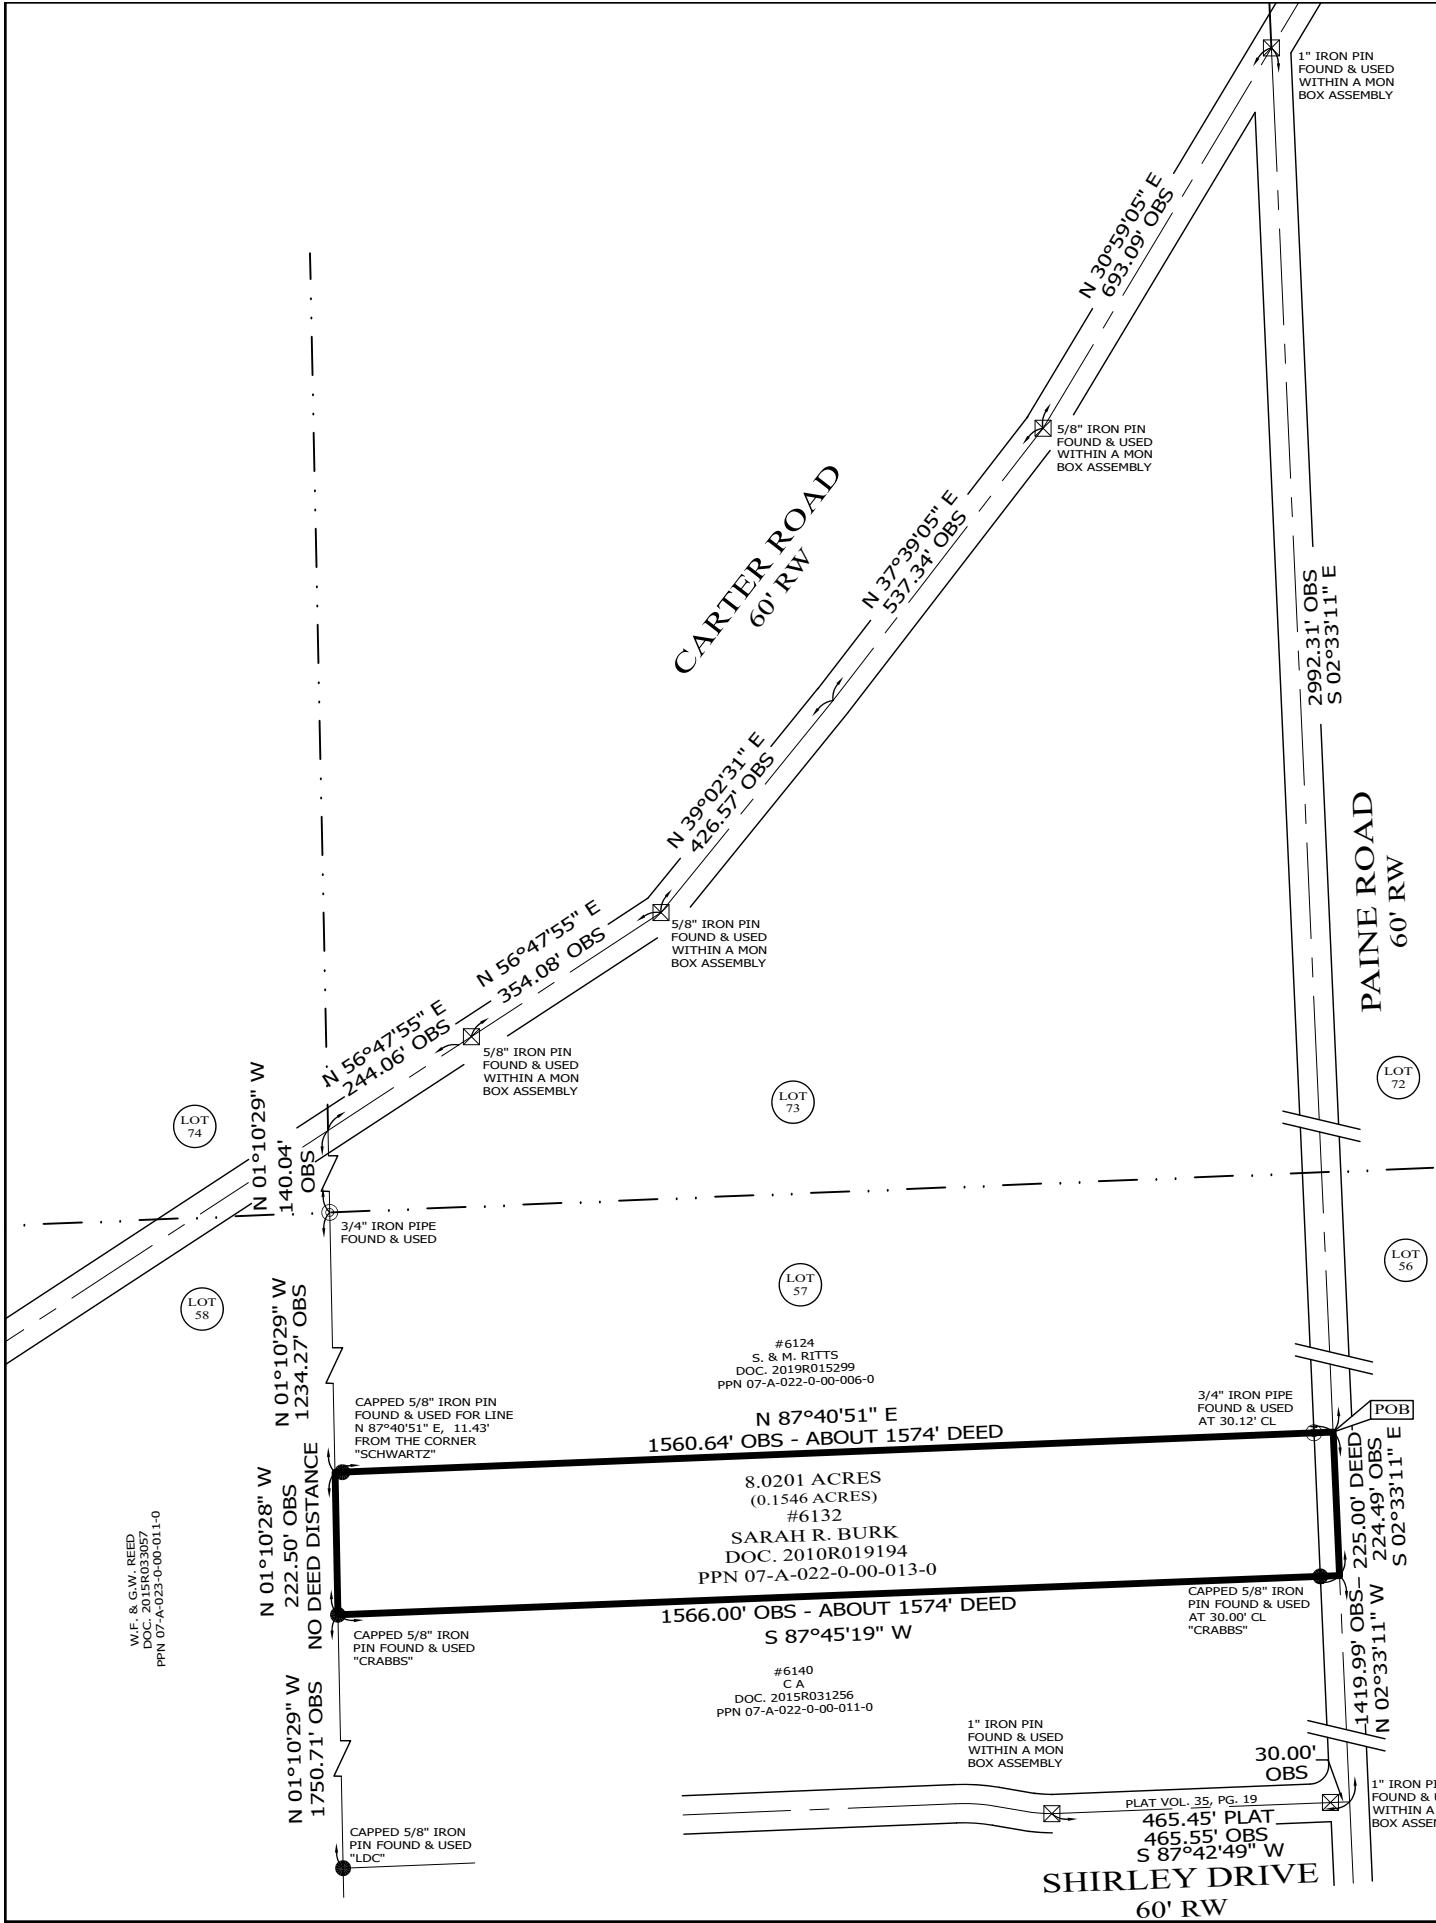

RESURVEY OF LANDS
ALL THAT CERTAIN LANDS SITUATE IN LOT 57, TOWNSHIP OF LEROY,
TOWNSHIP NUMBER 10 NORTH, RANGE VII WEST, IN THE
CONNECTICUT WESTERN RESERVE SURVEY, COUNTY OF LAKE, STATE
OF OHIO. A RESURVEY OF THE LANDS TO SARAH R. BURK, AS
RECORDED IN DOCUMENT NUMBER 2010R019194, (PPN
07-A-022-0-00-013-0), IN THE OFFICE OF THE COUNTY RECORDER.

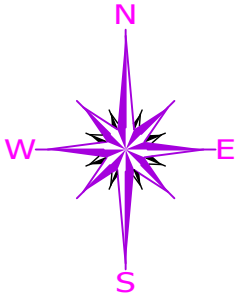

BASIS OF BEARINGS ARE TO AN
ASSUMED MERIDIAN ALONG THE
CENTERLINE OF PAINE ROAD
NORTH 02°-33'-11" WEST



NOTES & REFERENCES

- ALL IRON PINS SET ARE 5/8" X 30" REBAR WITH CAP "CRABBS 7245/8937".
- DEEDS OF RECORD
- SURVEY BY CRABBS' SURVEYING FOR BERTA, DATED OCT 2013, JOB 5707
- SURVEY BY CRABBS' SURVEYING FOR PICK, DATED NOV 2015, JOB 6333
- OCCUPATION AGREES WITH TITLE LINES AS PREVIOUSLY MONUMENTED EXCEPT AS SHOWN ON THIS PLAT

LEGEND

	IRON PIN FOUND/SET
	IRON PIPE
	STONE MONUMENT
	MONUMENT BOX
	P.K. NAIL FOUND/SET
	DRILL HOLE FOUND
	CALC CALCULATED
	MEAS MEASURED
	OBS OBSERVED
	DEED DEED RECITED
	PLAT PLAT RECITED

THIS SURVEY WAS PERFORMED TO AN
ACCURACY AS SET FORTH IN THE 2003
OHIO ADMINISTRATIVE CODE 4733-37.

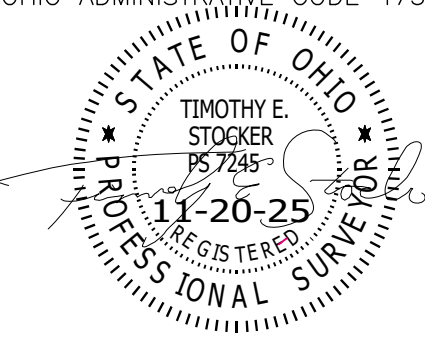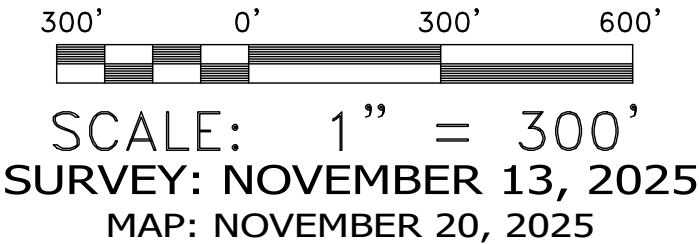

TIMOTHY E. STOCKER, P.S. 7245

PREPARED FOR: SARAH R. BURK	PROJECT NAME: RESURVEY OF LANDS	PROJECT ADDRESS: 6132 PAINE ROAD LEROY, OHIO
	PROJECT LOCATION: LAKE COUNTY, OHIO	JOB NUMBER: 10562
FOR INQUIRIES CONCERNING THIS SURVEY CONTACT: CRABBS' SURVEYING SERVICE P.O. BOX 908 PAINESVILLE, OHIO 44077 440-466-2025 / 440-357-5941 crabbssurveyinginc@gmail.com www.crabbssurveying.com		CHK: T. STOCKER, SR CHK: STOCKER, JR DRN: S. LOVEJOY REV: PAGE 1 OF 1