


PLAT OF SURVEY for Raymond O'Brien

Situated in the Township of Leroy, County of Lake
and State of Ohio and known as being a part of
Lot 61 in Township 10, Range 7 of the
Connecticut Western Reserve

References used

- Deeds as shown hereon
- Lake Co Tax Maps
- Plat of survey for Frank Shelton, Lots 61 & 62, prepared by JM Crabbs dated 1933 on file at Lake Co Engineers office
- Plat of survey prepared for JJJ Properties, Lots 61 & 77, prepared by Douglas Fleming on file at Lake Co Engineers office

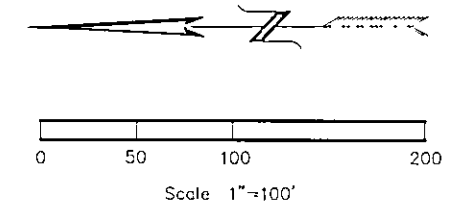


Basis of Bearings Easterly line of Lot 61 as shown on plat of survey for Frank Stanton prepared by JM Crabbs dated 1933 on file in Lake Co Engineers office N 0°56'10" W

Notes

- All iron pins set are 5/8" diameter 30" long and capped "Leinweber"7895
- date of survey March 28, 2009

Thomas K Perkins
7A-25-5
V 596 - Pg 220 (OR)

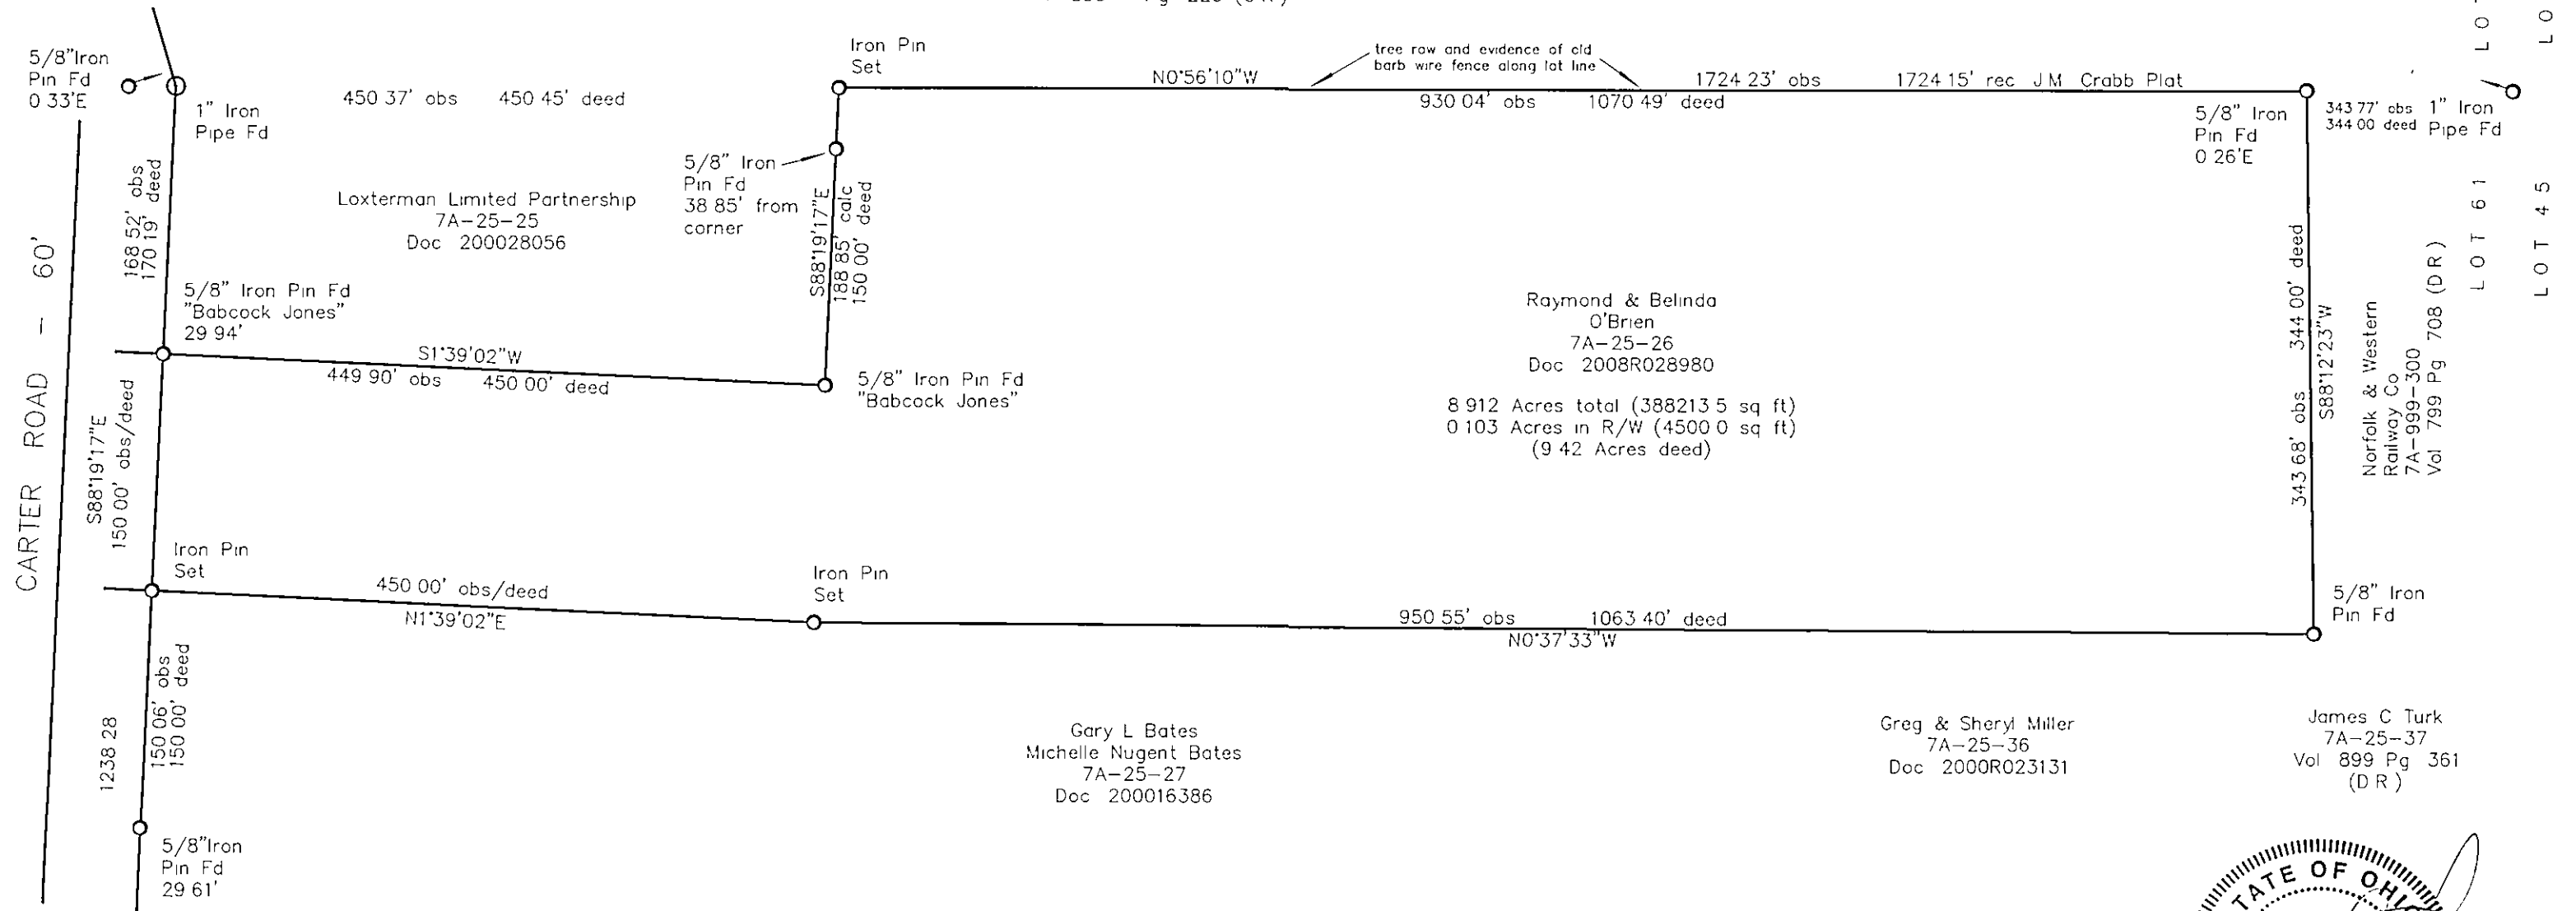


Gary L Bates
Michelle Nugent Bates
7A-25-27
Doc 200016386

Greg & Sheryl Miller
7A-25-36
Doc 2000R023131

James C Turk
7A-25-37
Vol 899 Pg 361
(DR)

PK Nail
Fd
VROOMAN RD

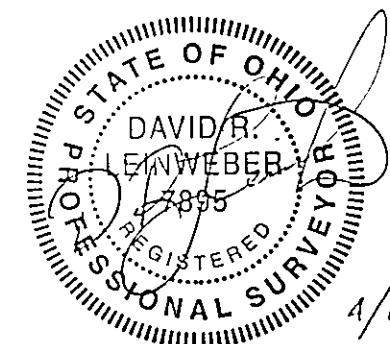

4/17/09