



MAP OF SURVEY
FOR
ROLAND ELDRED & JULIE PETERSON

KNOWN AS BEING PART OF LOT 46,
TRACT 4 IN RANGE 8, TOWNSHIP 10 OF
THE CONNECTICUT WESTERN RESERVE
TOWNSHIP OF PAINESVILLE
COUNTY OF LAKE - STATE OF OHIO


ELAINE HARKLESS
DOC. #2014R032419
11A-10A-1-24

THIS MAP OF SURVEY REPRESENTS A TRUE FIELD SURVEY
PERFORMED BY ME ON NOVEMBER 9, 2015. BEARINGS
SHOWN HEREON ARE TO AN ASSUMED MERIDIAN AND ARE
USED TO DENOTE ANGLES ONLY. DISTANCES ARE EXPRESSED
IN FEET AND DECIMAL PARTS THEREOF IN ACCORDANCE WITH
OHIO ADMINISTRATIVE CODE 4733-37.

James A. Ziemba 11-18-2015
JAMES A. ZIEMBA PROFESSIONAL SURVEYOR #7094

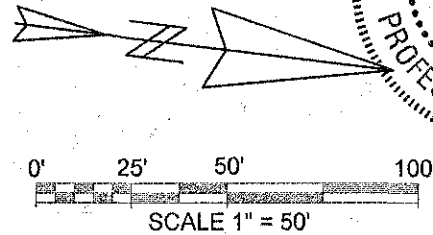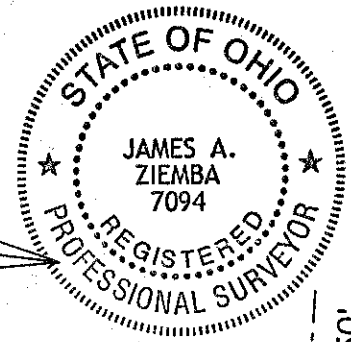

• DENOTES 5/8" CAPPED IRON PIN FOUND
"COFFMAN" UNLESS OTHERWISE NOTED.

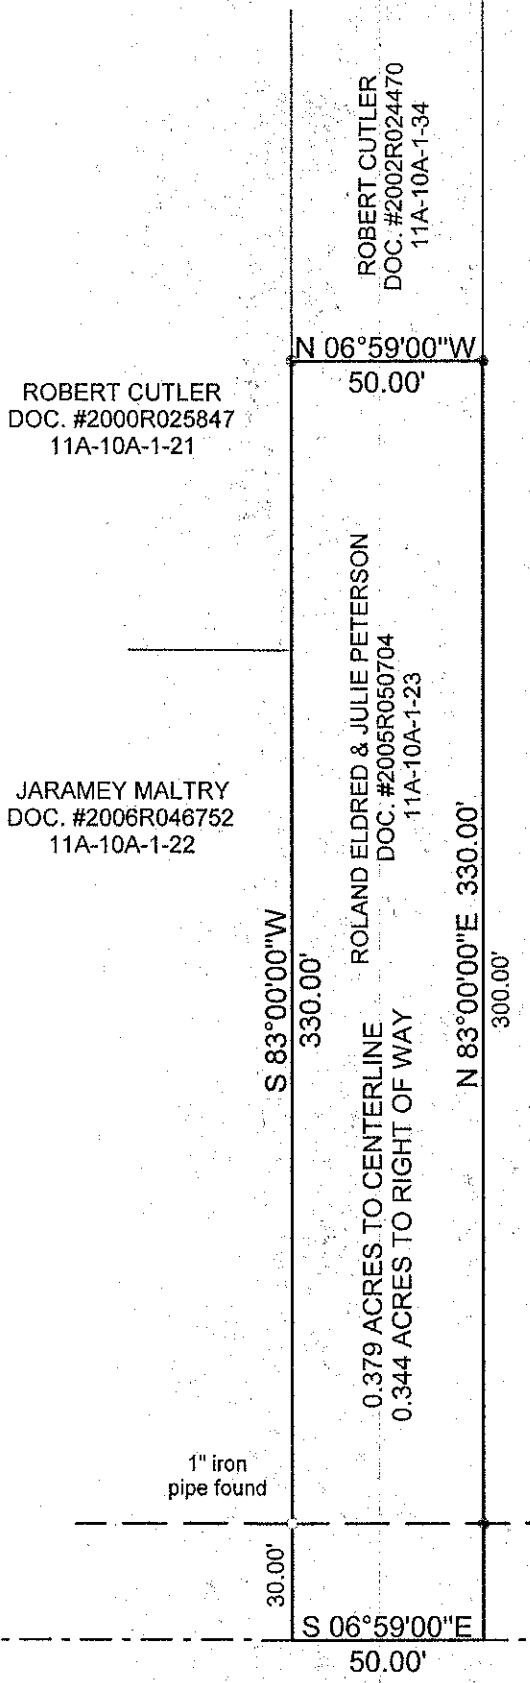

BENCHMARK SURVEY COMPANY
5964 SOUTH RIDGE ROAD
MADISON, OHIO 44057
440-428-8599
NOVEMBER 9, 2015