

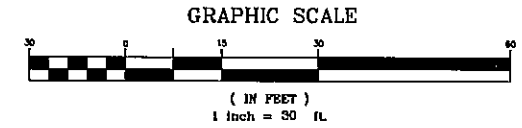
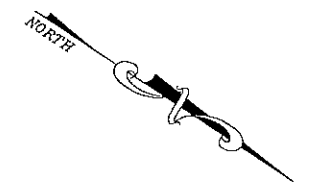


COPYRIGHT - H \CT\94280\SDSK\PHASE5\27split.dwg 12/28/2000 11:00:50 AM EST

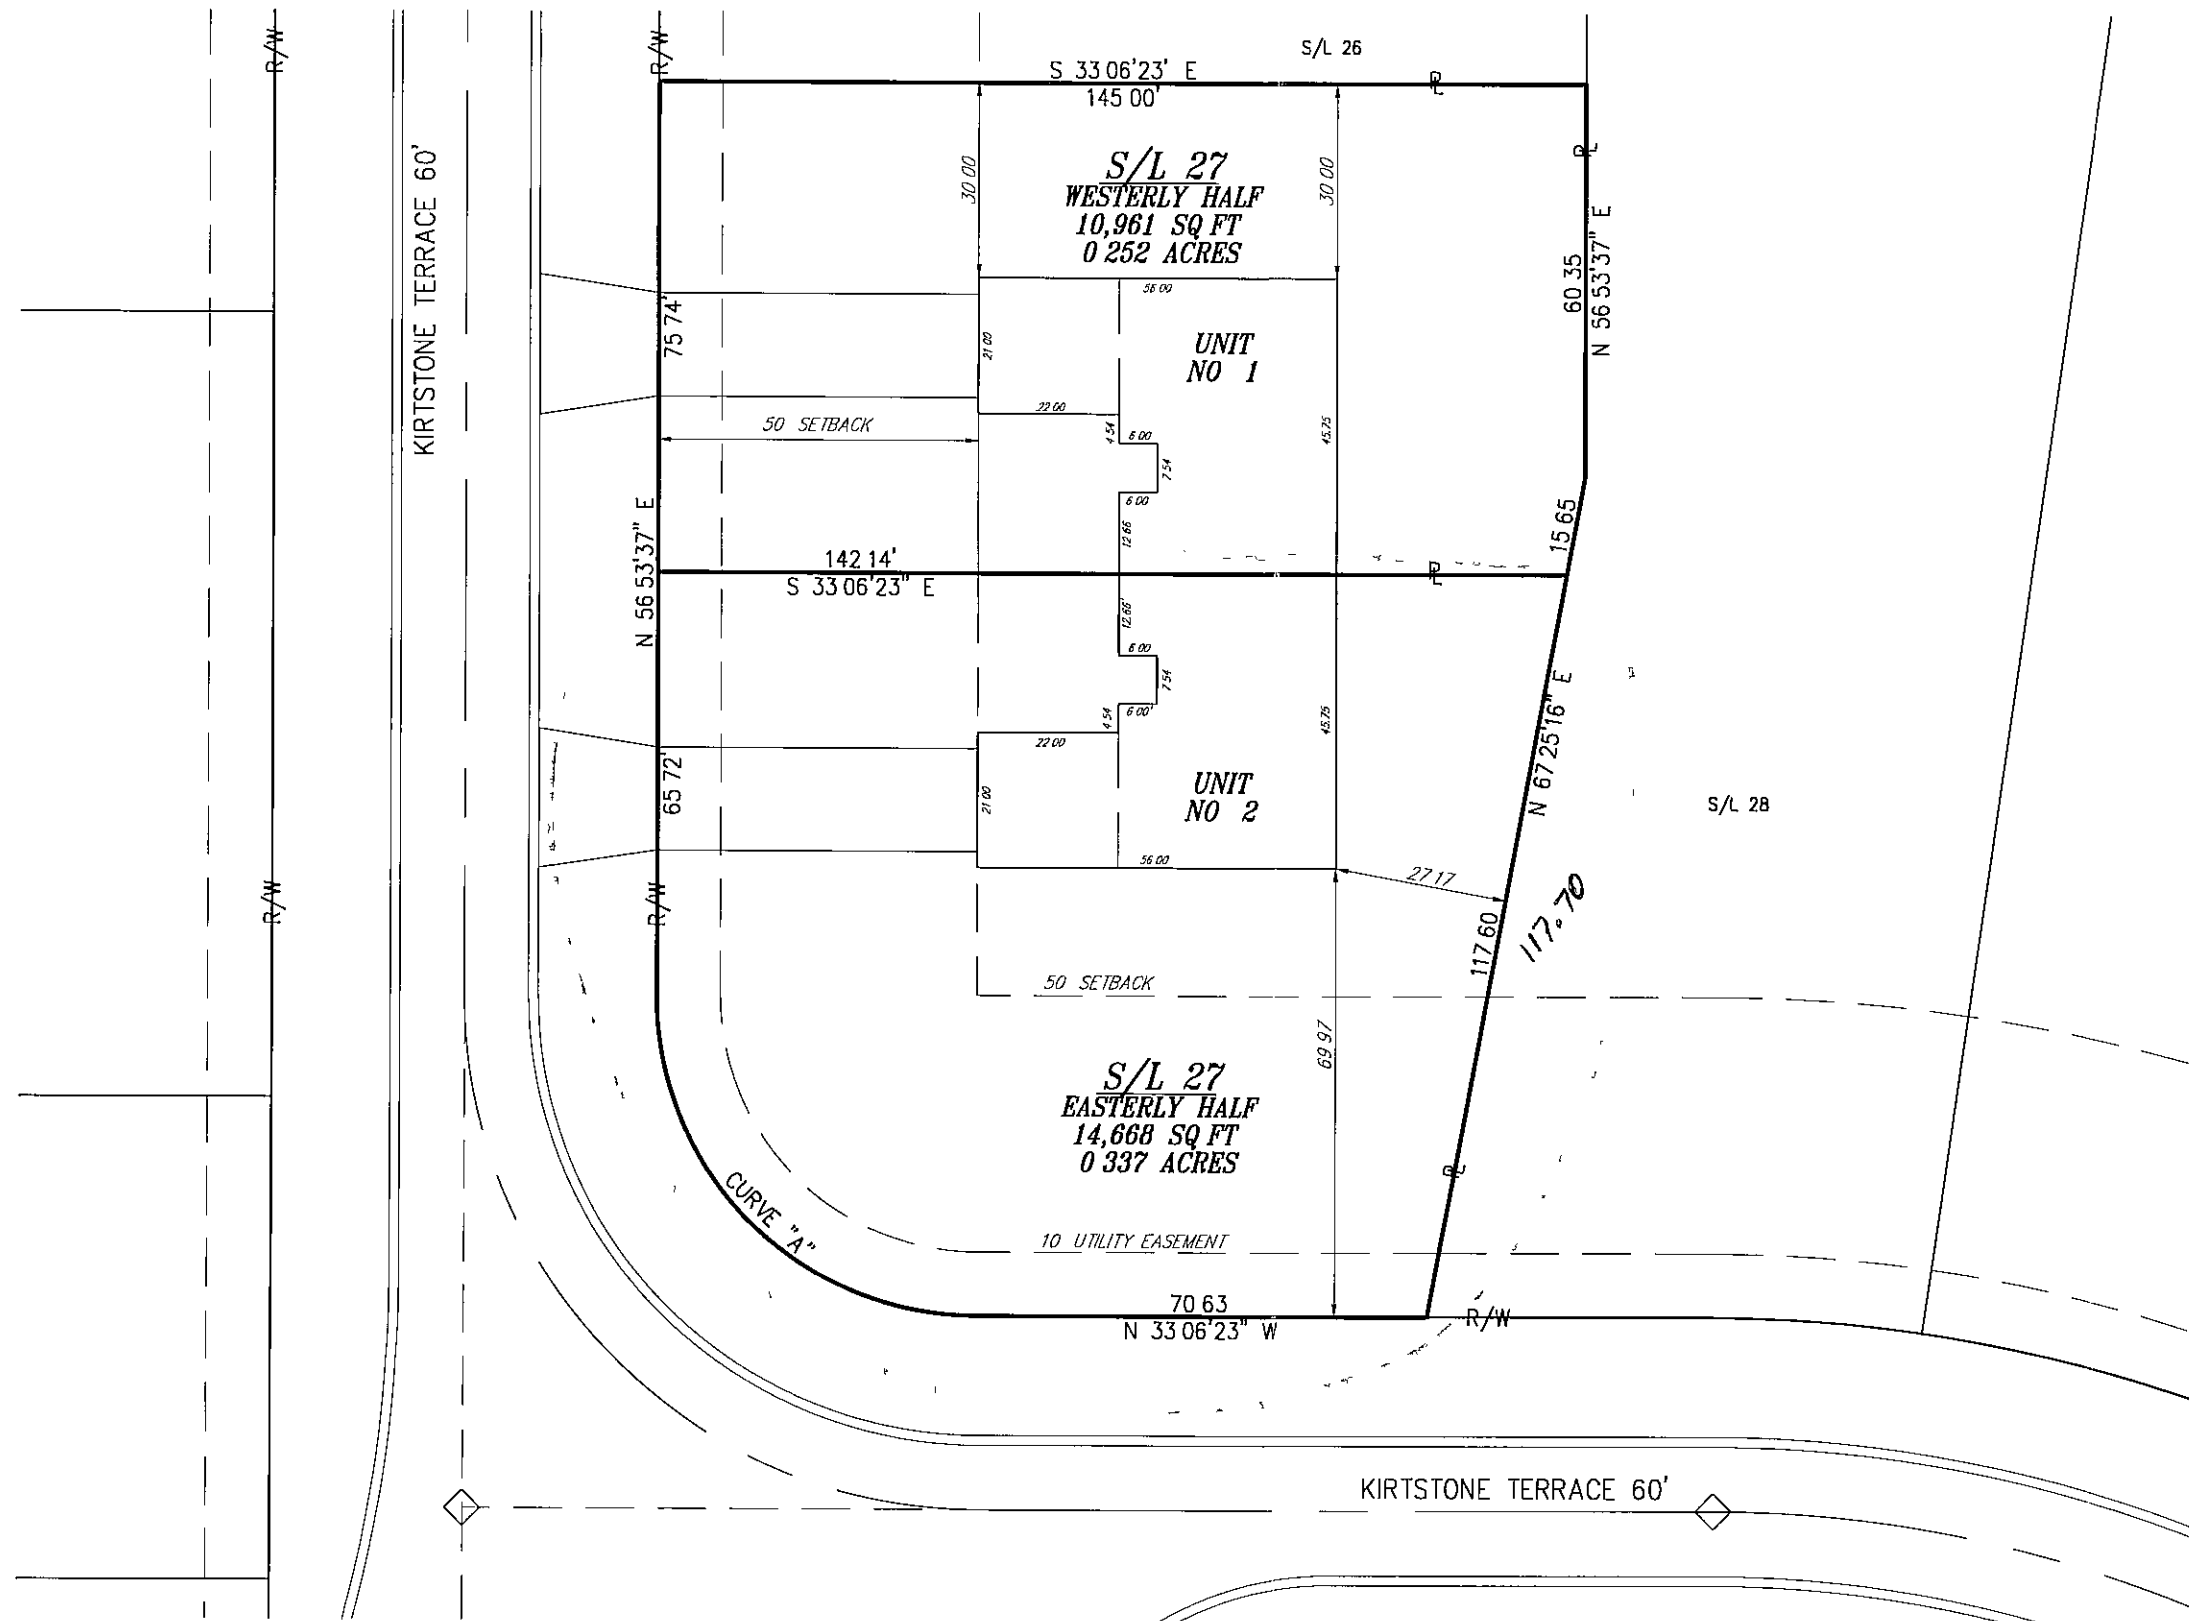

CURVE "A"
 $\Delta = 90^{\circ}00'00''$
 $R = 50.00'$
 $T = 50.00'$
 $L = 78.54'$
 $C = 70.71'$
 $N 11^{\circ}53'37'' E$

NO PLAT REQUIRED
 APPROVED BY *Jason Bond*
 12/28/2000
 PA-4019 12/26/01

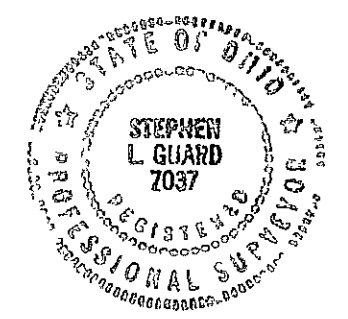

DESIGN CERTIFICATION

THIS PLAT WAS PREPARED BY ME AND IS CORRECT TO THE BEST OF MY KNOWLEDGE AND BELIEF

Stephen L. Guard
 STEPHEN L. GUARD P.E. P.S. NO. 7037



REV NO	DESCRIPTION	DATE	BY	CHK'D

EDWARD H. TRESGER, INC.
 8100 DEEPWOOD BLVD
 MENTOR, OHIO

DATE DEC 2000
 DRAWN BY: KPA
 CHECKED BY: WLJ
 APPROVED BY: SLG
 F.B. N. PC

SUBLOT NO. 27 LOT SPLIT
 BEING THE EASTERLY AND WESTERLY HALVES OF
 SUBLOT NO. 27 IN THE PINES SUBDIVISION NO. 5 IN
 PAINESVILLE TOWNSHIP LAKE COUNTY OHIO

SCALE	
HOR	1" = 30'
VERT	
CONTRACT NO.	
94290	
SHEET NO	0
1	1