

GRAPHIC SCALE



(IN FEET)
1 inch = 30 ft.

---R/W---




VINE STREET (82.5')

N 00°00'00" E BASIS OF BEARING

---C---

3/4" IPP FD & USED FOR LINE

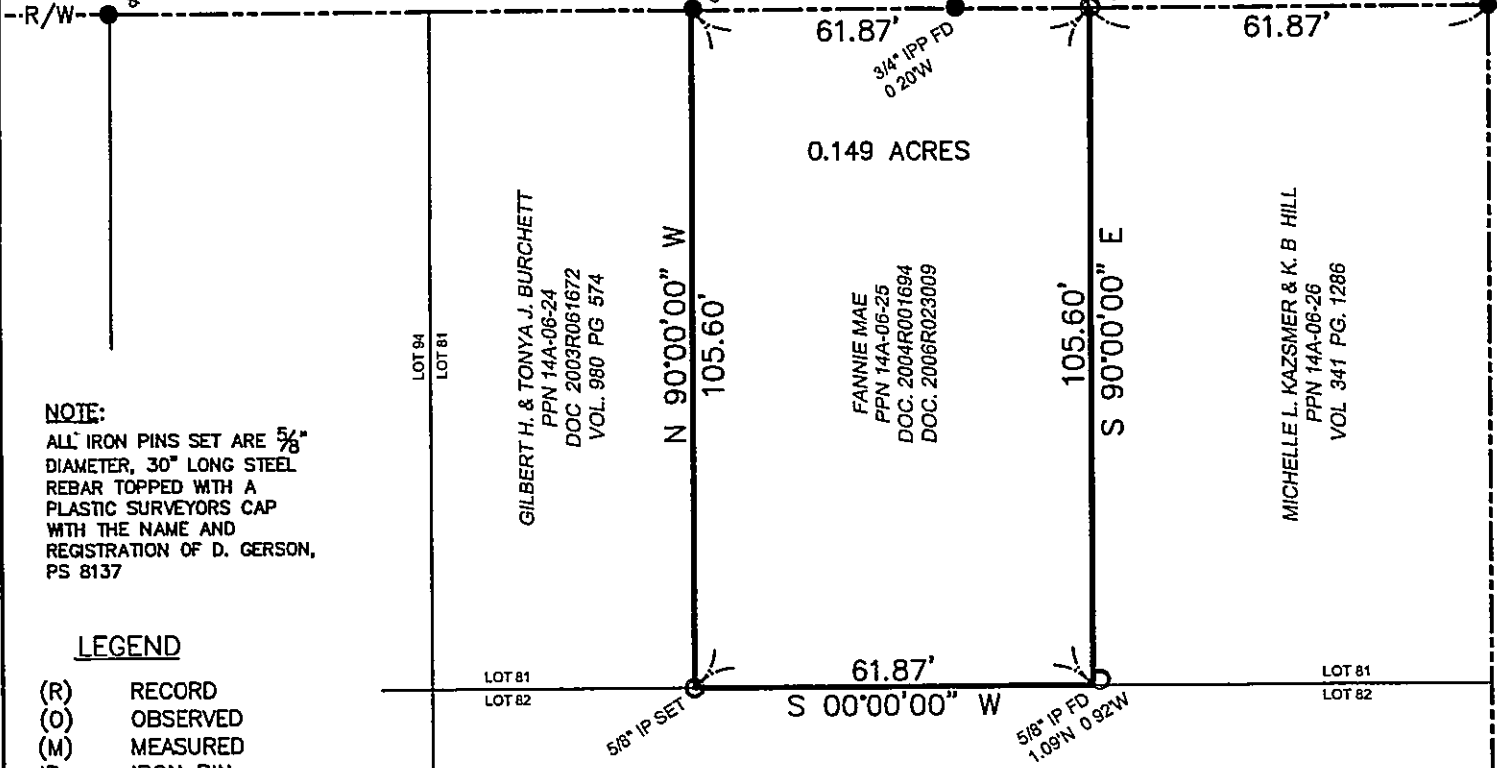

0.149 ACRES

GILBERT H. & TONYA J. BURCHETT
PPN 14A-06-24
DOC 2003R061672
VOL. 980 PG 574

FANNIE MAE
PPN 14A-06-25
DOC. 2004R001694
DOC. 2006R023009

MICHELLE L. KAZSMER & K. B HILL
PPN 14A-06-26
VOL 341 PG. 1286


SHARON A. HEISER & DEBORAH A. KING
PPN 14A-06-27
DOC. 2000R030877

SECOND STREET (82.5')
S 90°00'00" E

NOTE:
ALL IRON PINS SET ARE 5/8" DIAMETER, 30" LONG STEEL REBAR TOPPED WITH A PLASTIC SURVEYORS CAP WITH THE NAME AND REGISTRATION OF D. GERSON, PS 8137

LEGEND

- (R) RECORD
- (O) OBSERVED
- (M) MEASURED
- IP IRON PIN
- IPP IRON PIPE
- FD FOUND
- C CENTERLINE
- R/W RIGHT-OF-WAY
- POB PLACE OF BEGINNING
- PPOB PRINCIPAL PLACE OF BEGINNING

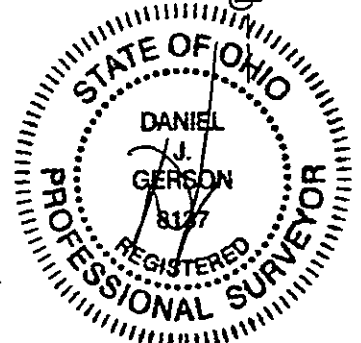

TITLE BOUNDARY SURVEY
PART OF LOT NO. 81 PPN 14A-06-25
VILLAGE OF FAIRPORT HARBOR LAKE COUNTY OHIO
PS 7-27-06
Scale: 1" = 30'

DAVID HUNTINGTON
RE/MAX RESULTS
9854 JOHNNYCAKE RIDGE RD.
CONCORD, OH 44077

WILLIAM R. GRAY ASSOCIATES, INC.
9472 HAMILTON DRIVE, MENTOR, OHIO 44060
(440) 350-0861