


MAP OF SURVEY
613 HIGH STREET

SITUATED IN THE VILLAGE OF FAIRPORT, COUNTY OF LAKE, STATE OF OHIO IN LOT 5
TRACT 4 AND KNOWN AS BEING PART OF SUBLOT 206 IN THE ORIGINAL TOWN PLAT
OF GRANDON AS RECORDED IN VOLUME A PAGE 51 OF LAKE COUNTY MAP RECORDS

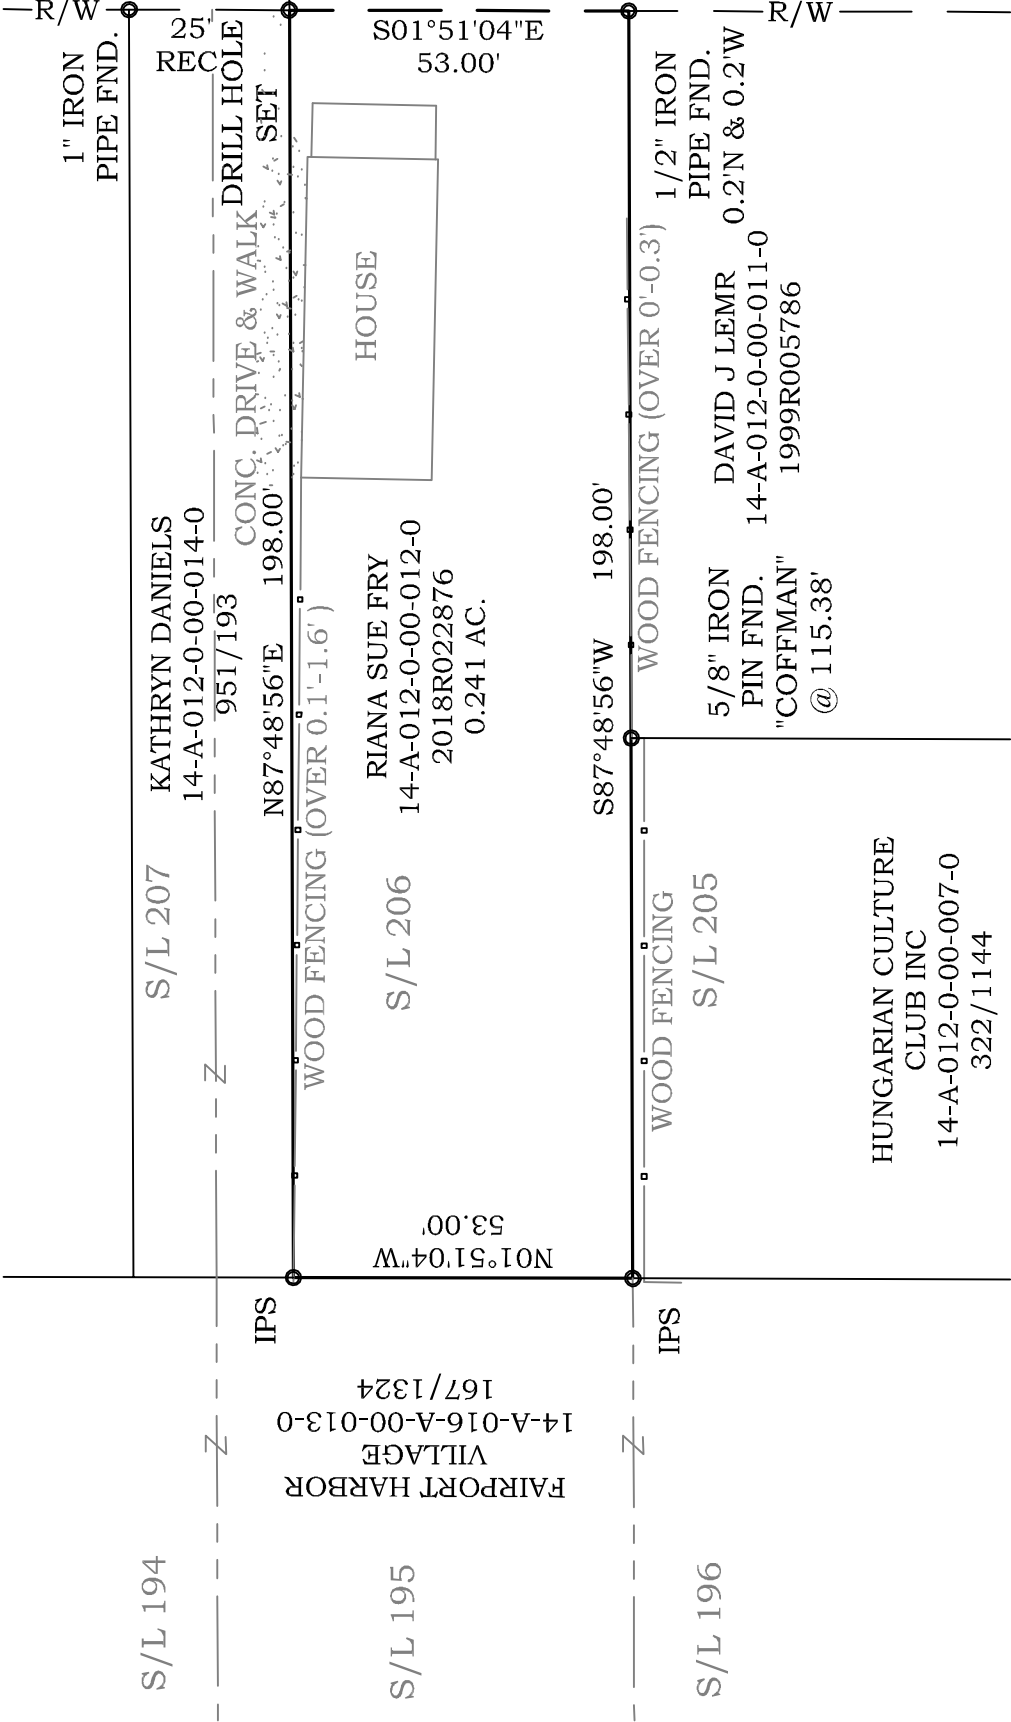

SIXTH STREET (60')

N 761585.76
E 23022215.83

N01°51'04"W
189.48'

N 761396.38
E 2302221.95

HIGH STREET (82.5')

N87°48'56"E
41.25'

S01°51'04"E
53.00'

S87°48'56"W 198.00'

WOOD FENCING (OVER 0'-0.3')

S/L 205

5/8" IRON
PIN FND.
"COFFMAN"
@ 115.38'

DAVID J LEMR
14-A-012-0-00-011-0
1999R005786

1/2" IRON
PIPE FND.

0.2'N & 0.2'W

HUNGARIAN CULTURE
CLUB INC
14-A-012-0-00-007-0
322/1144




















