

LOT SPLITS AND COMBINATIONS OF PP#14A-019-A-00-001-0, PP#14A-019-A-00-002-0 AND PP#14A-019-A-00-004-0

BEING PART OF ORIGINAL PAINESVILLE TOWNSHIP LOT No. 3, TRACT 4 IN THE VILLAGE OF FAIRPORT HARBOR
LAKE COUNTY AND STATE OF OHIO



(IN FEET)
1 inch = 20 ft.

JOUGHIN STREET 50' WIDE

EAST STREET 60' WIDE


ALL IRON PINS SET ARE 5/8" (30" OF LENGTH) AND ARE IDENTIFIED BY A PLASTIC CAP BEARING THE IMPRINT "7597".

DISTANCES ARE GIVEN IN FEET AND DECIMAL PARTS THEREOF UNLESS OTHERWISE NOTED. SURVEYED JULY, 2021 THIS PLAT WAS PREPARED UNDER MY SUPERVISION AND IS CORRECT TO THE BEST OF MY KNOWLEDGE AND BELIEF AND IN ACCORDANCE WITH THE PROVISIONS OF CHAPTER 4733-37 OF THE OHIO ADMINISTRATIVE CODE.

David A. Rapp
DAVID A. RAPP P.S. No. 7597

DAVID RAPP SERVICES
dave@usdaq.com
(440) 983-1607

SOURCES:
DEEDS AND PLATS AS NOTED

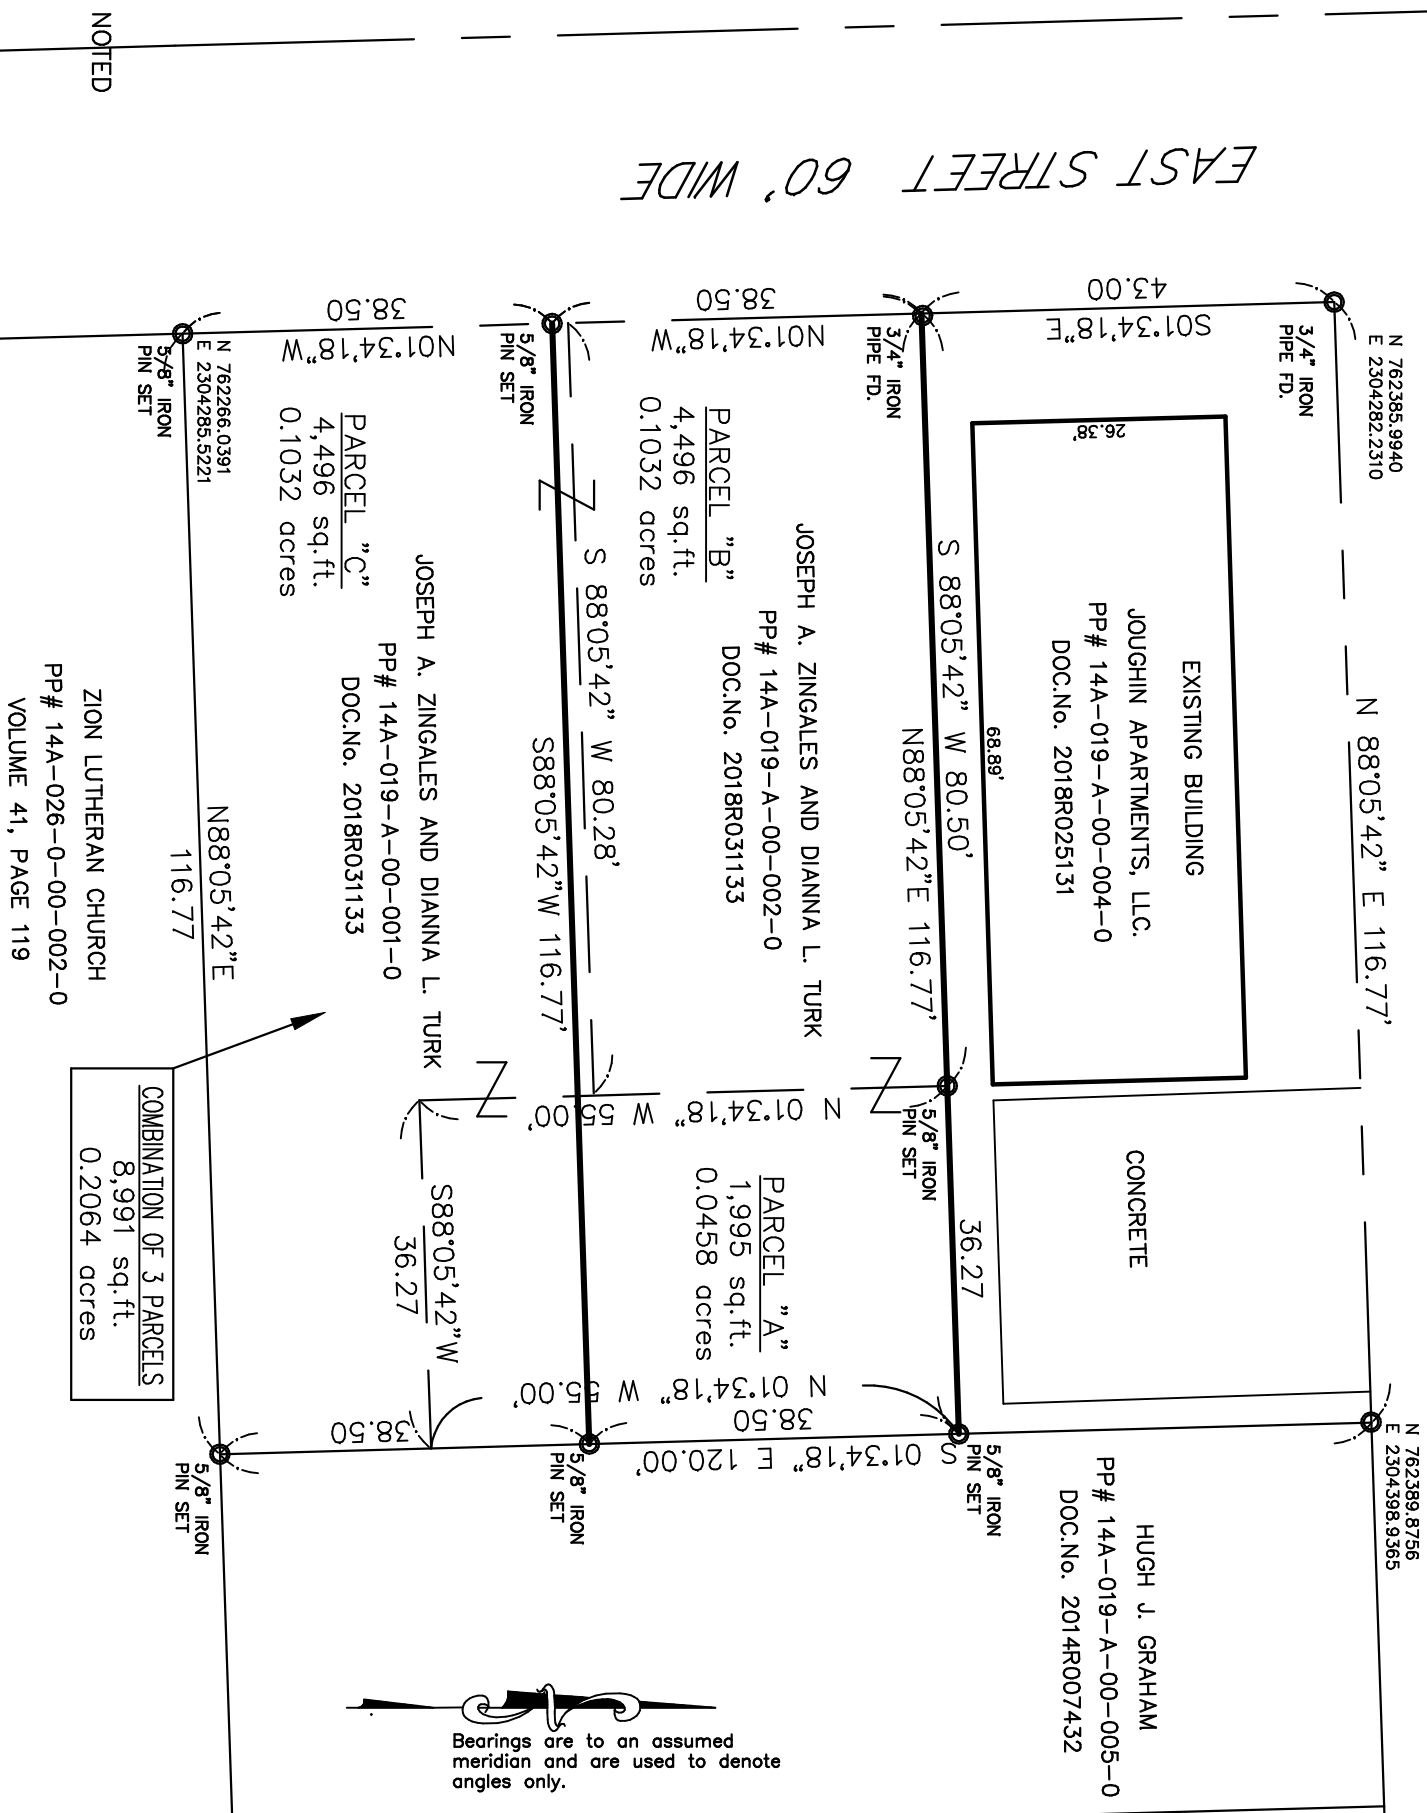

Bearings are to an assumed meridian and are used to denote angles only.

