



SCALE 1"=10'
(DETAIL ONLY)

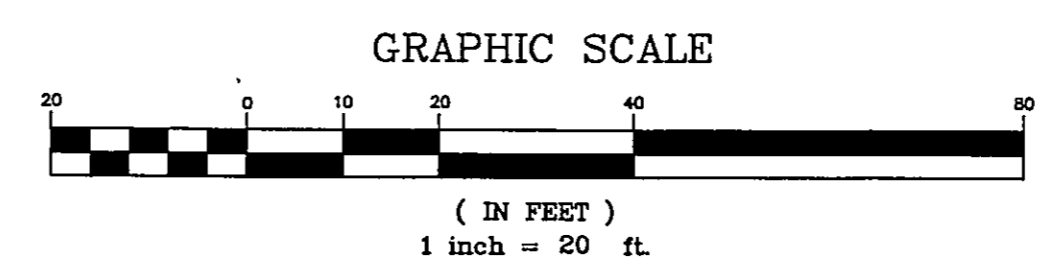

Bearings are based upon the centerline of Courtland Street being North 89°11'00" East and are used to describe angles only.

Handwritten signature and date: H. J. Jones 3/15/05

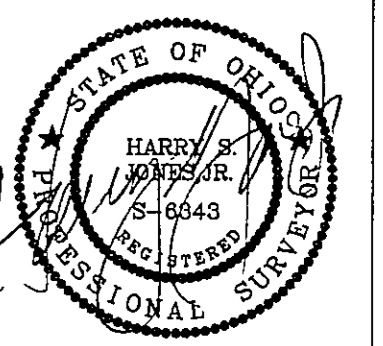

REV NO.	DESCRIPTION	DATE	BY	CHK'D
1	Revisions per L.C. ENGINEER	5-25-05	HJ	HJ

S/L 37 & 38 LAYOUT PLAN
VILLAGE OF FAIRPORT - LAKE COUNTY - STATE OF OHIO

bj BABCOCK, JONES AND ASSOCIATES, INC
CIVIL ENGINEERS - SURVEYORS - LAND PLANNERS
1924 MENTOR AVE - PAINESVILLE - OHIO 44077
PHONE 1-440-357-1811 FAX 1-440-357-9173

DATE	2/10/05
DESIGN BY	H.J.
DRAWN BY	J.D.
APPROVED BY	H.J.
CREW CHIEF	

Lot No. 6
TRACT No. 4

LAYOUT FOR MARUT

SCALE	1"=20'
JOB NO	05-004
SHEET	1 OF 1