

Map of Survey

for

Cathryn Welch

553 Williams Street

Lot 90 Tract 3


City of Painesville - Lake County - Ohio

October 2020 Scale 1"=20'

N



GRAPHIC SCALE

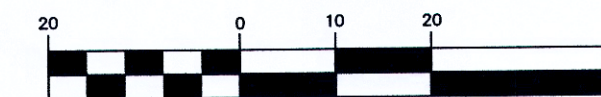


(IN FEET)


1 inch = 20 ft.

BEARINGS ARE BASED ON AN ASSUMED MERIDIAN AND INDICATE ANBLES ONLY. DISTANCES ARE IN FEET AND DECIMAL PARTS THEREOF. COORDINATES ARE BASED ON OHIO SPC 3401N LAMBERT CONFORMAL CONIC NAD83 (2011) GRS80

This plat was prepared without the benefit of an abstract of title and is subject to any state of facts revealed by a examination of the same. Documents used in preparation of this survey are cited on the plat. Occupation is consistent with the title lines except where noted on survey. Size of monumentation found or set is noted on map. All iron pins set are 5/8" x 30" and are capped S. Landgraf PLS 8085
 Surveyed in October 2020 per 4733-37 of Ohio O.A.C.

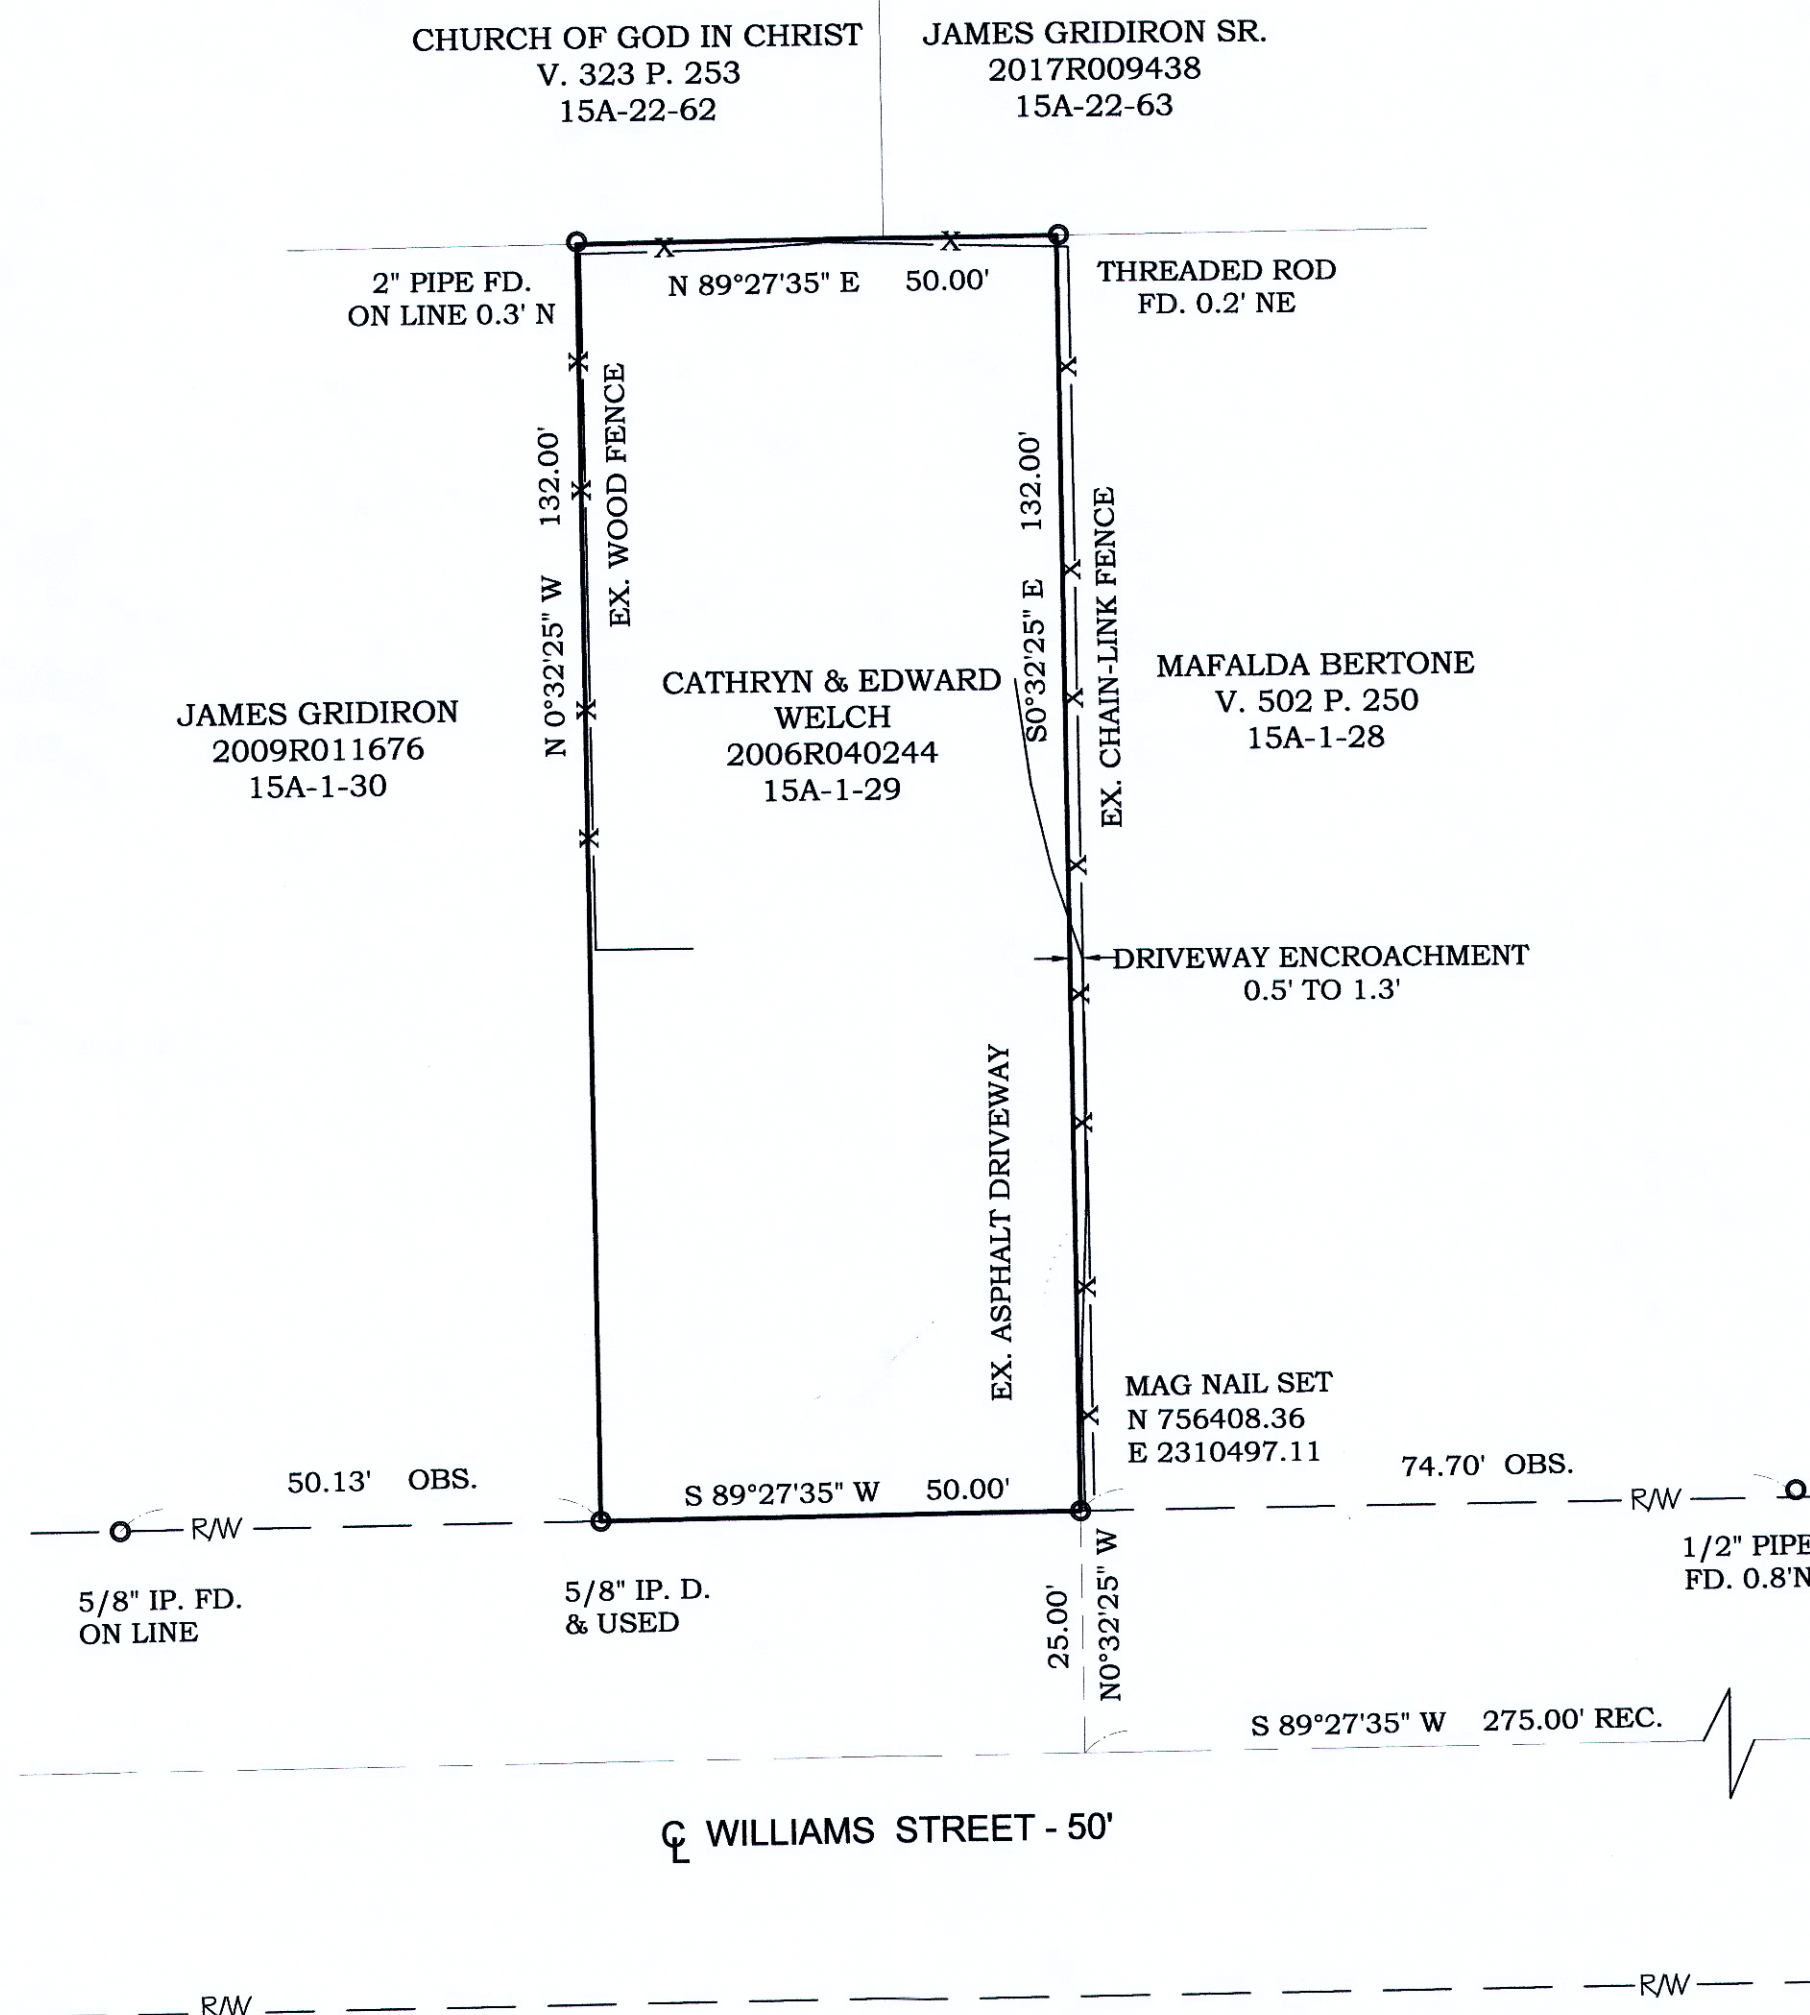

Scott A. Landgraf 10/12/20
 Scott A. Landgraf P.S. #8085 Date

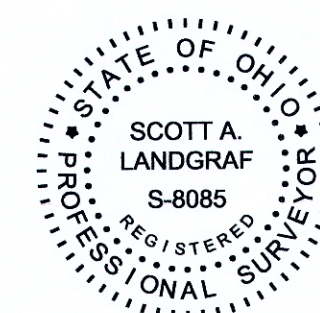

| REVISIONS | | | Jones Surveying, LLC | |
|-----------|--|--|---|------------------------|
| 1 | | | ENGINEERS - SURVEYORS - PLANNERS 1924 MENTOR AVE., PAINESVILLE, OHIO (PH.) 440-357-1811 (FAX) 440-357-9173 (E-MAIL) hjonesurveying@yahoo.com | PHONE NO. 440-357-1811 |
| 2 | | | | DRAWING NO. 20-234 |
| 3 | | | DRAWN BY GMB SCALE 1"=20' | |
| 4 | | | CHKD. SAL DATE 10/2/2020 | |
| 5 | | | CREW CHIEF APPD | |