

PLAT OF SURVEY

15-A-002-0-00-009-0


527 Storrs Street, Painesville OH 44077

Situated in the City of Painesville, County of Lake, and State of Ohio:
 Known as being part of lots 3 and 4,
 of Williams Survey, May 15, 1869,
 Plat Volume A, Page 56.

15-A-002-0-00-008-0
 MARSHALL DAVID & DOLORES
 V. 134-242

15-A-002-0-00-009-0
 HOLSTEIN LISA J
 2020R021473
 0.1839 ACRES

15-A-002-0-00-010-0
 ARREDONDO PEDRO
 2004R008782

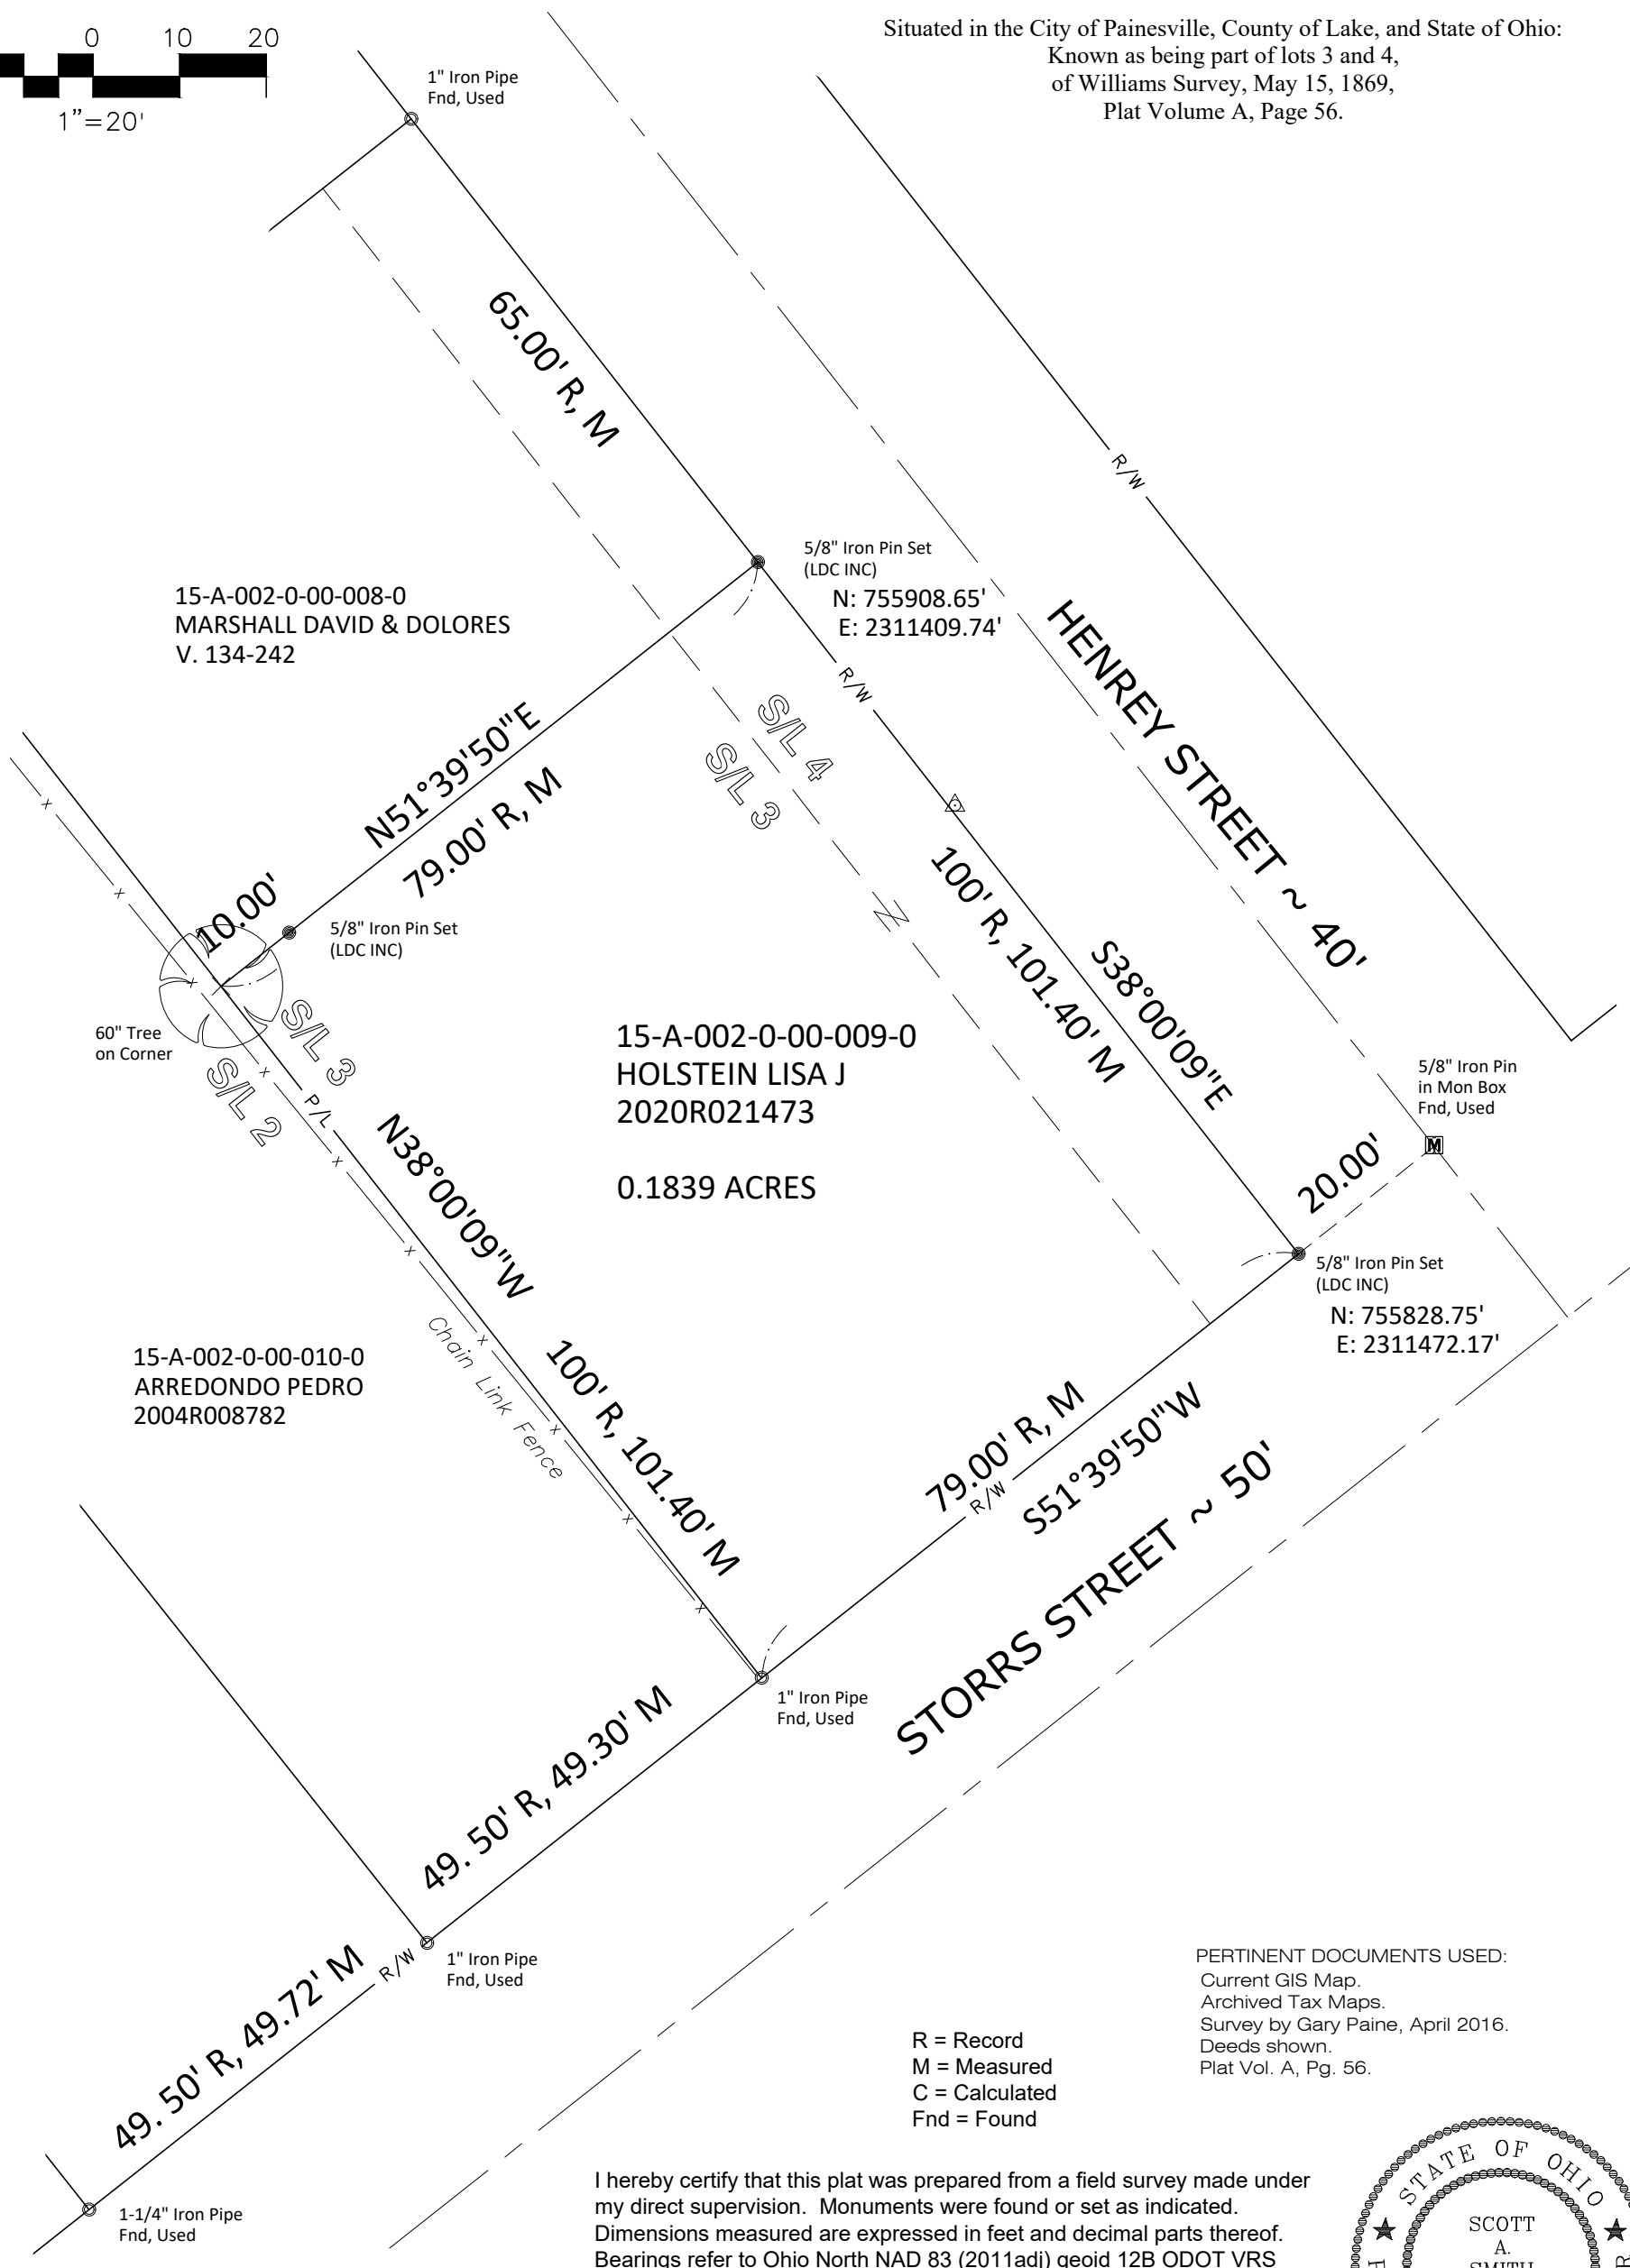

PERTINENT DOCUMENTS USED:
 Current GIS Map.
 Archived Tax Maps.
 Survey by Gary Paine, April 2016.
 Deeds shown.
 Plat Vol. A, Pg. 56.

R = Record
 M = Measured
 C = Calculated
 Fnd = Found

I hereby certify that this plat was prepared from a field survey made under my direct supervision. Monuments were found or set as indicated. Dimensions measured are expressed in feet and decimal parts thereof. Bearings refer to Ohio North NAD 83 (2011adj) geoid 12B ODOT VRS network. All of which are correct to the best of my knowledge and belief. This plat was prepared in accordance with the provisions of Chapter 4733-37 of the Ohio Administrative Code. This plat was prepared without the benefit of an abstract of title and is subject to any state of facts revealed by an examination of the same.



Scott A. Smith
 March 3, 2021
 Scott A. Smith, P.S. # 7721

LAND DESIGN consultants
 www.LDCinc.net
 ENGINEERS · PLANNERS · SURVEYORS
 9025 Osborne Drive Mentor, Ohio 44060
 TEL: (440) 255-8463 (440) 951-LAND
 FAX: (440) 255-9575