
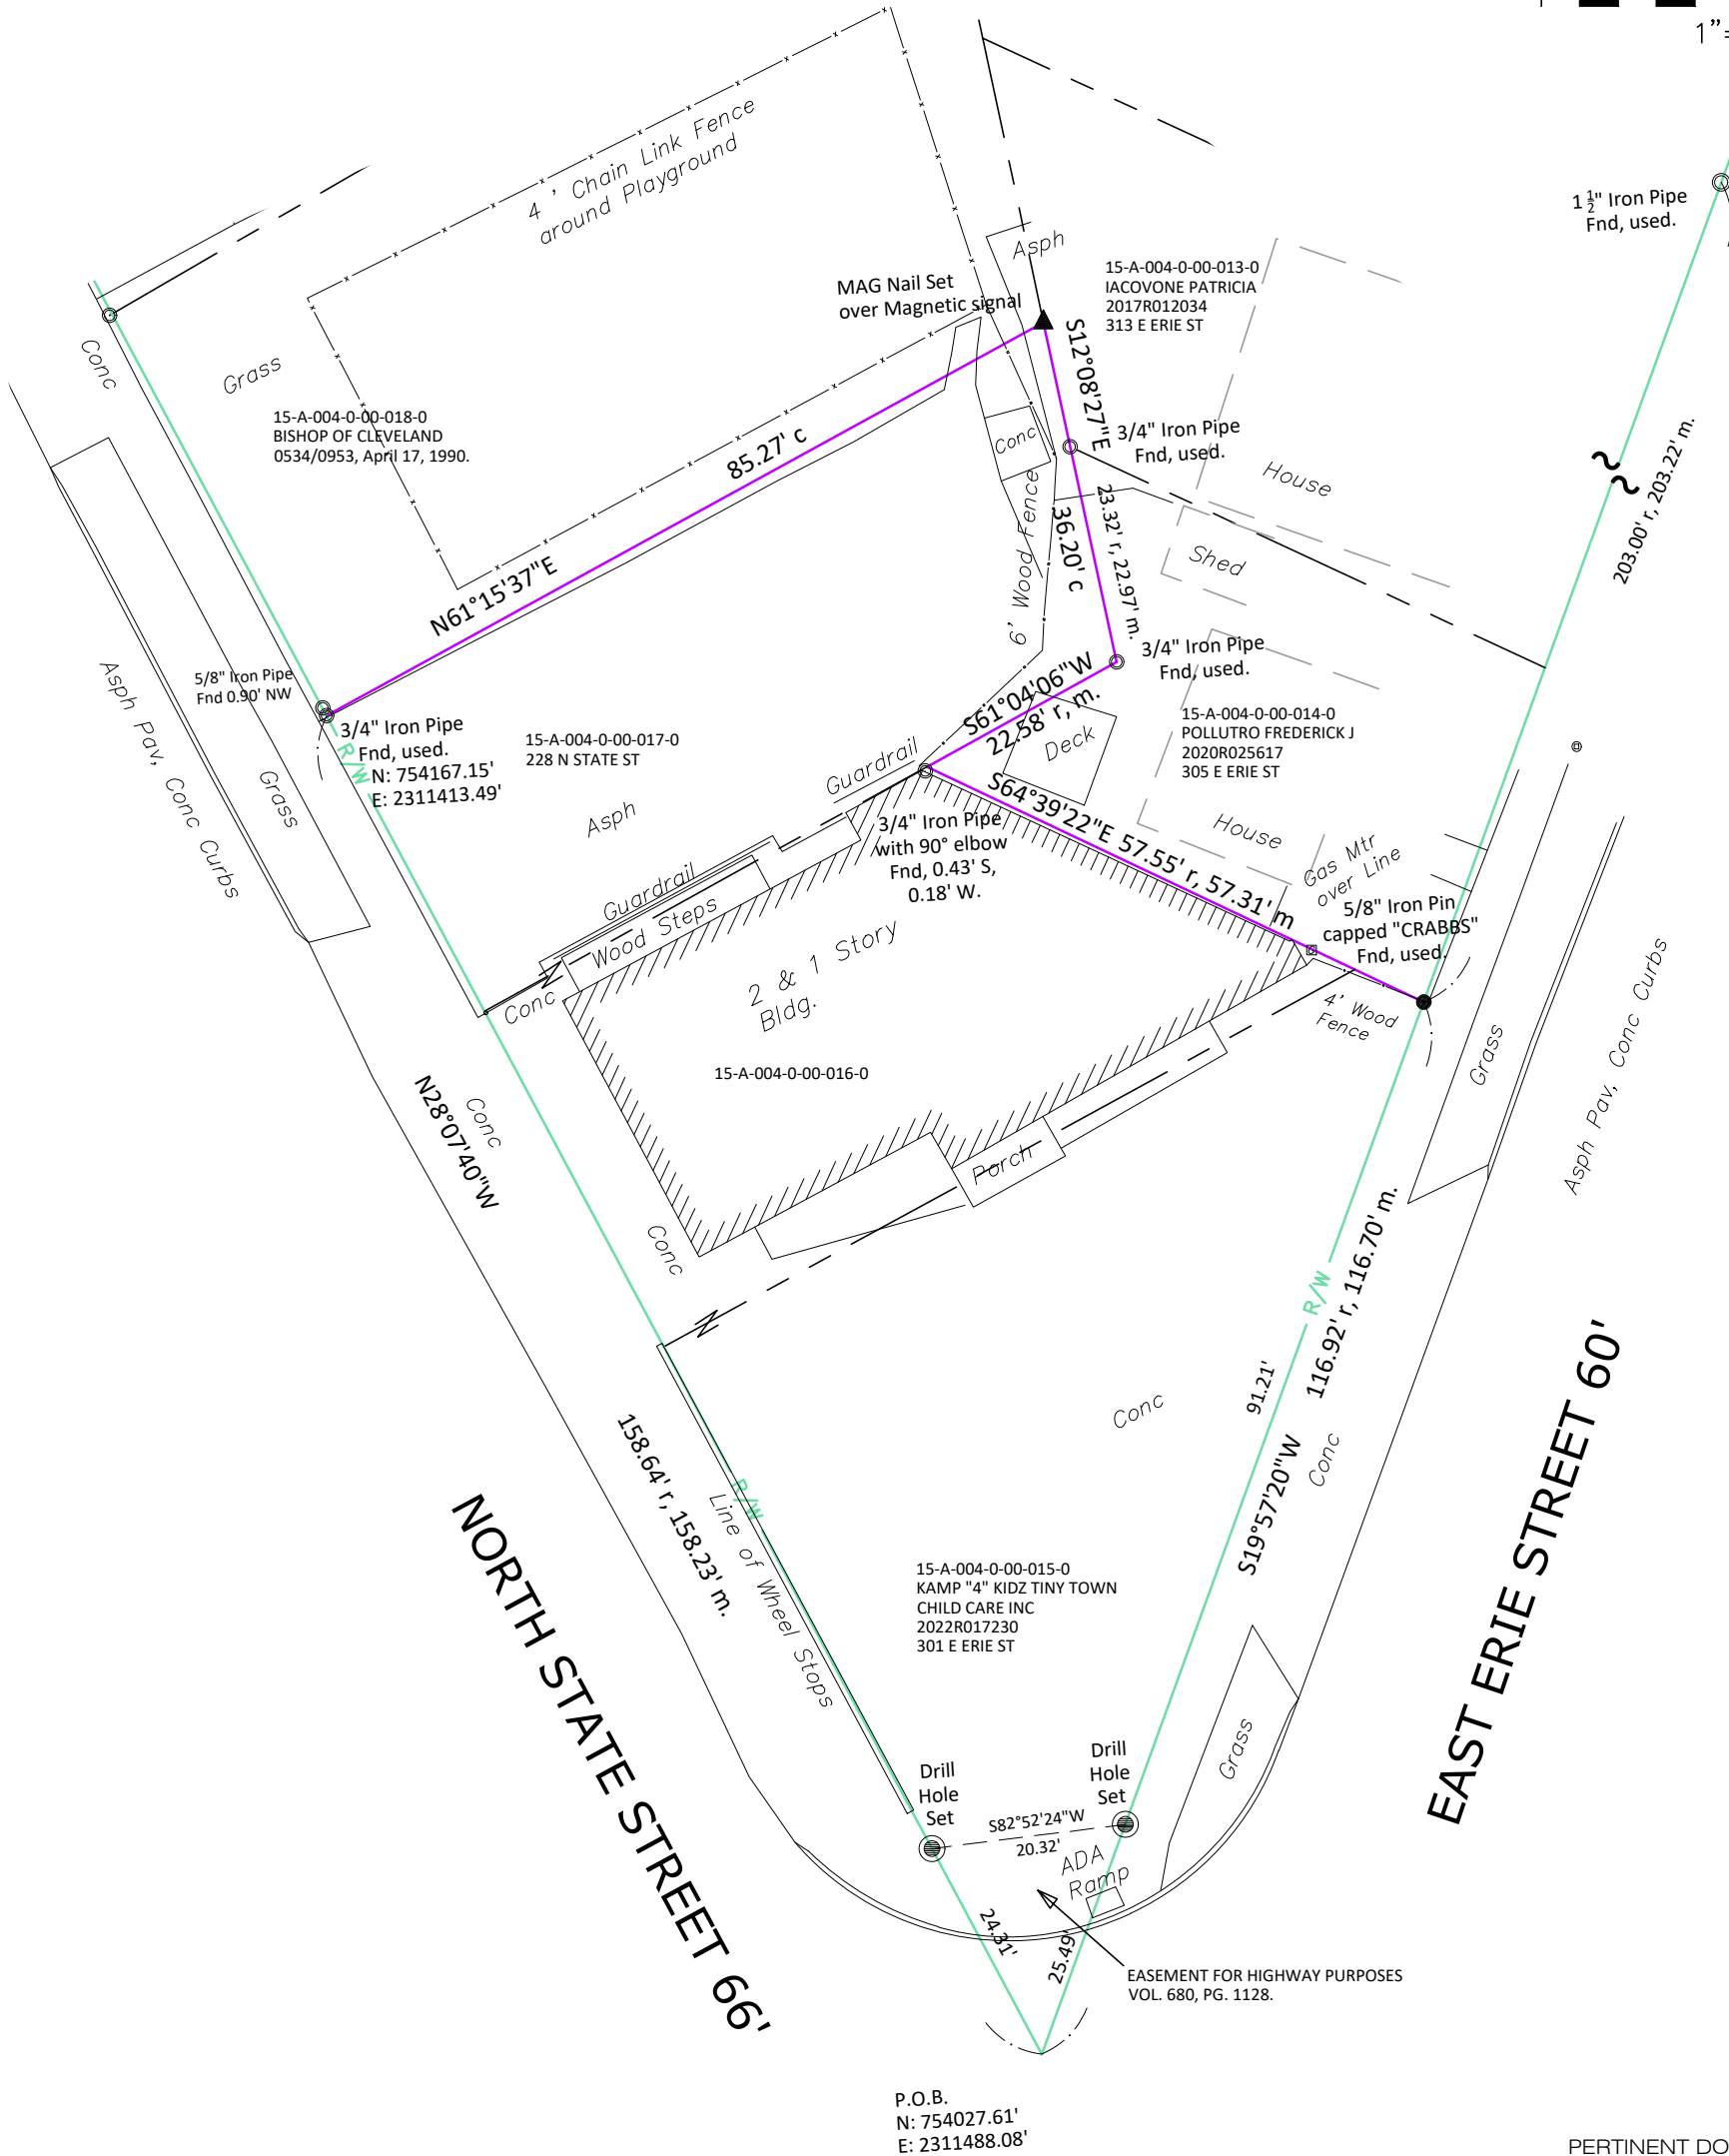
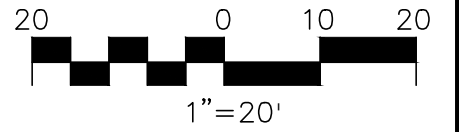


PLAT OF SURVEY
AND CONSOLIDATION

Prepared for: Kamp "4" Kidz Tiny Town Child Care Inc.
301 East Erie Street, Painesville Ohio.

Situated in the City of Painesville, County of Lake, and State of Ohio:
Know as being part of Tract 3

Consolidated Acres: 0.2152

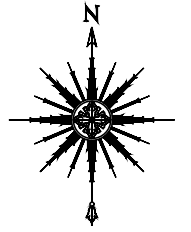

P.O.B.
N: 754027.61'
E: 2311488.08'

PERTINENT DOCUMENTS USED:
Current GIS Map.
Archived Tax Maps.
Deeds shown.

I hereby certify that this plat was prepared from a field survey made under my direct supervision. Monuments were found or set as indicated. Dimensions measured are expressed in feet and decimal parts thereof. Bearings refer to State Plane Ohio North NAD 83 (2011adj) ODOT VRS network. All of which are correct to the best of my knowledge and belief. This plat was prepared in accordance with the provisions of Chapter 4733-37 of the Ohio Administrative Code.

Scott A. Smith
Scott A. Smith, P.S. # 7721

September 26, 2022

LAND DESIGN consultants
www.LDCinc.net
ENGINEERS · PLANNERS · SURVEYORS

9025 Osborne Drive Mentor, Ohio 44060
TEL: (440) 255-8463

