


ELM ST. (60')
 N 11°00'00" W
 BASIS OF BEARING
 200.44'




- LEGEND**
- (R) RECORD
 - (O) OBSERVED
 - (M) MEASURED
 - IP IRON PIN
 - FP IRON PIPE
 - FD FOUND
 - C/L CENTERLINE
 - R/W RIGHT-OF-WAY

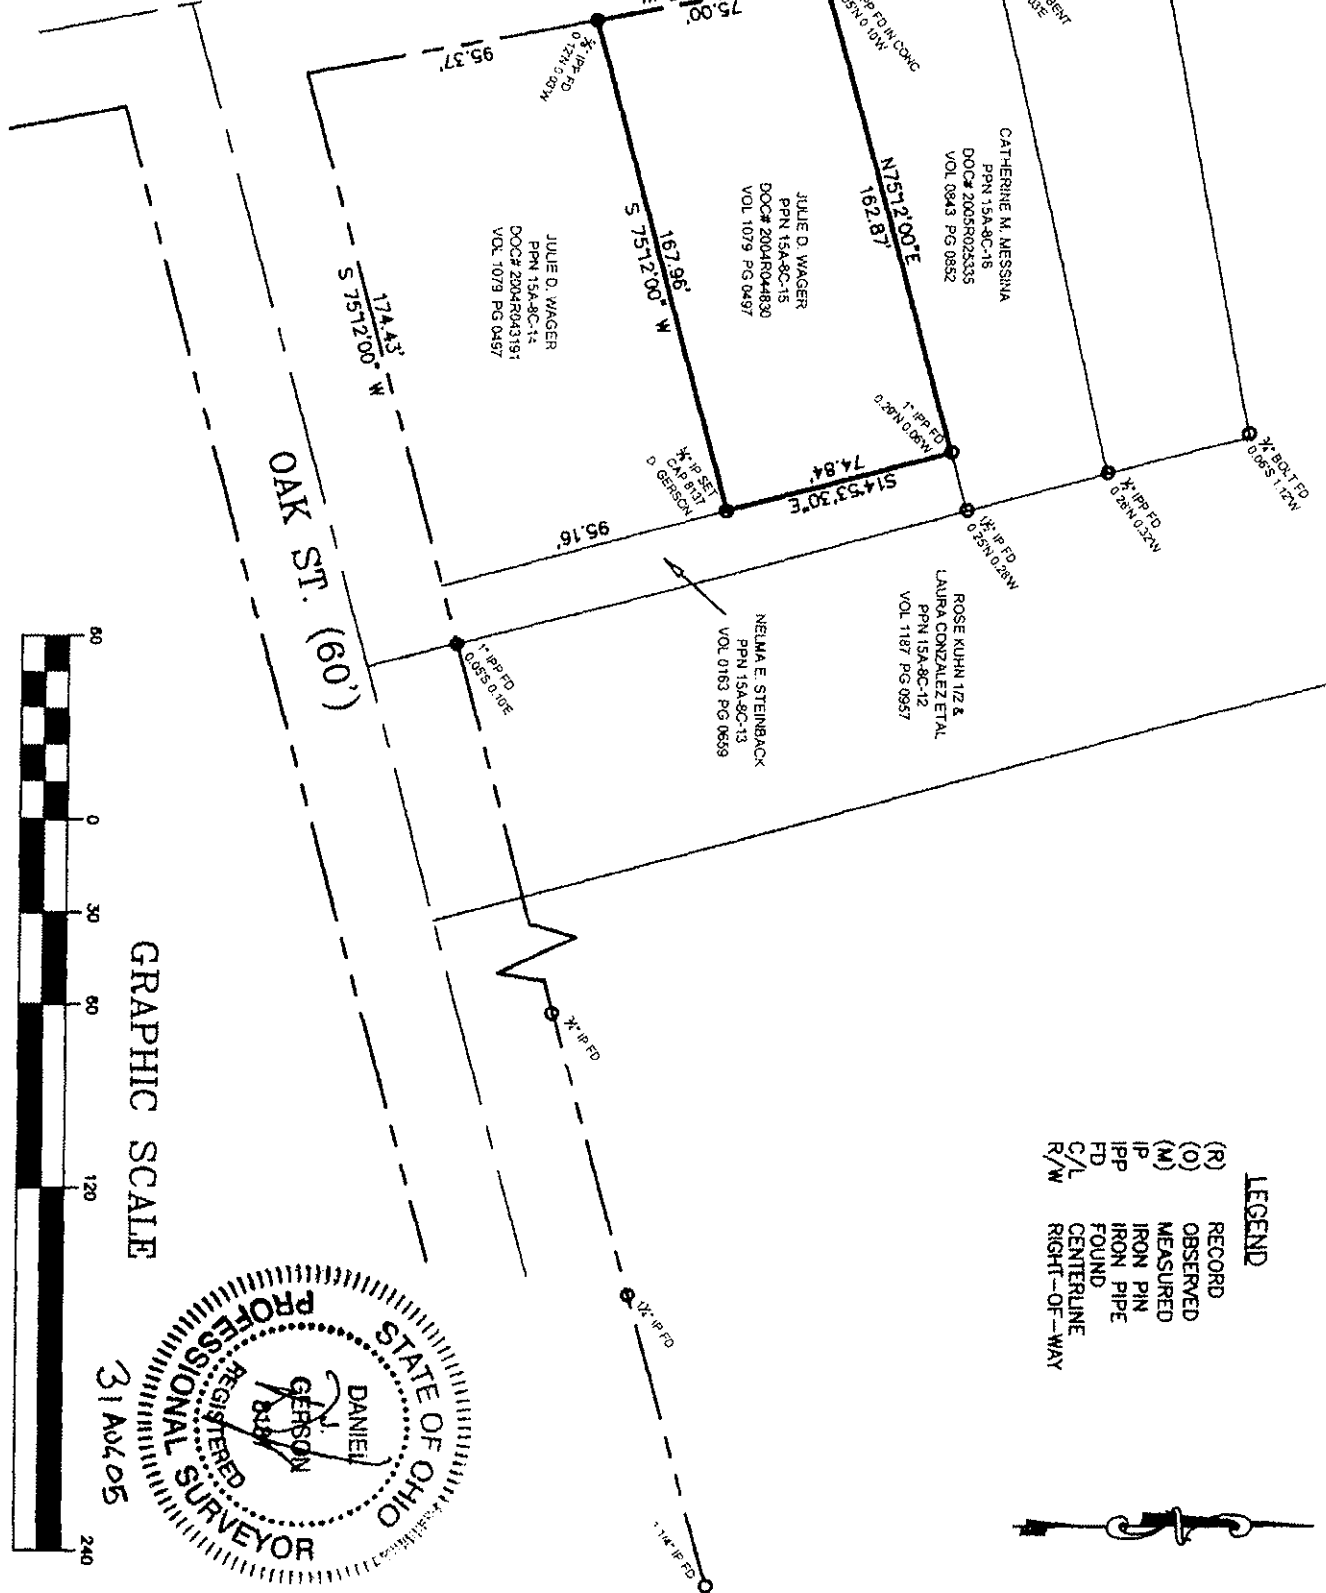

GRAPHIC SCALE

(IN FEET)
 1 inch = 60 ft

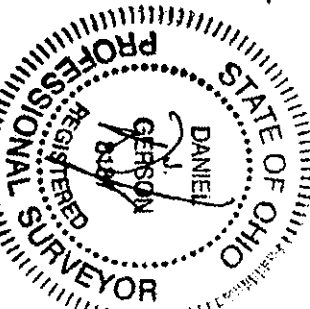

TONY SORIANO

TITLE
 BOUNDARY SURVEY
 PPN 15A-8C-15
 CITY OF PAINESVILLE LAKE COUNTY OHIO
 DATE 6-26-05 DRAWN BY KLL CHECKED BY DJG SCALE 1" = 60'



WILLIAM R. GRAY ASSOCIATES, INC.
 8472 HAMILTON DRIVE, MENTOR, OHIO 44060
 (440) 350-0861