




ROSSLEY AND CONLEY SURVEY
 PART OF LOT 33 OF THE SURVEY FOR
 THE HEIRS OF SAMUEL W. PHELPS
 TRACT 3, CITY OF PAINESVILLE
 LAKE COUNTY, OHIO

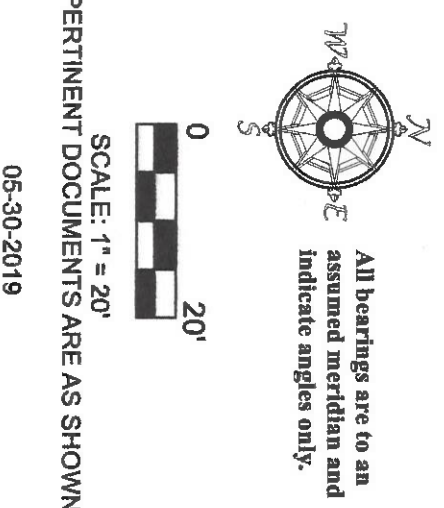

SCALE: 1" = 20'
 ALL PERTINENT DOCUMENTS ARE AS SHOWN
 05-30-2019

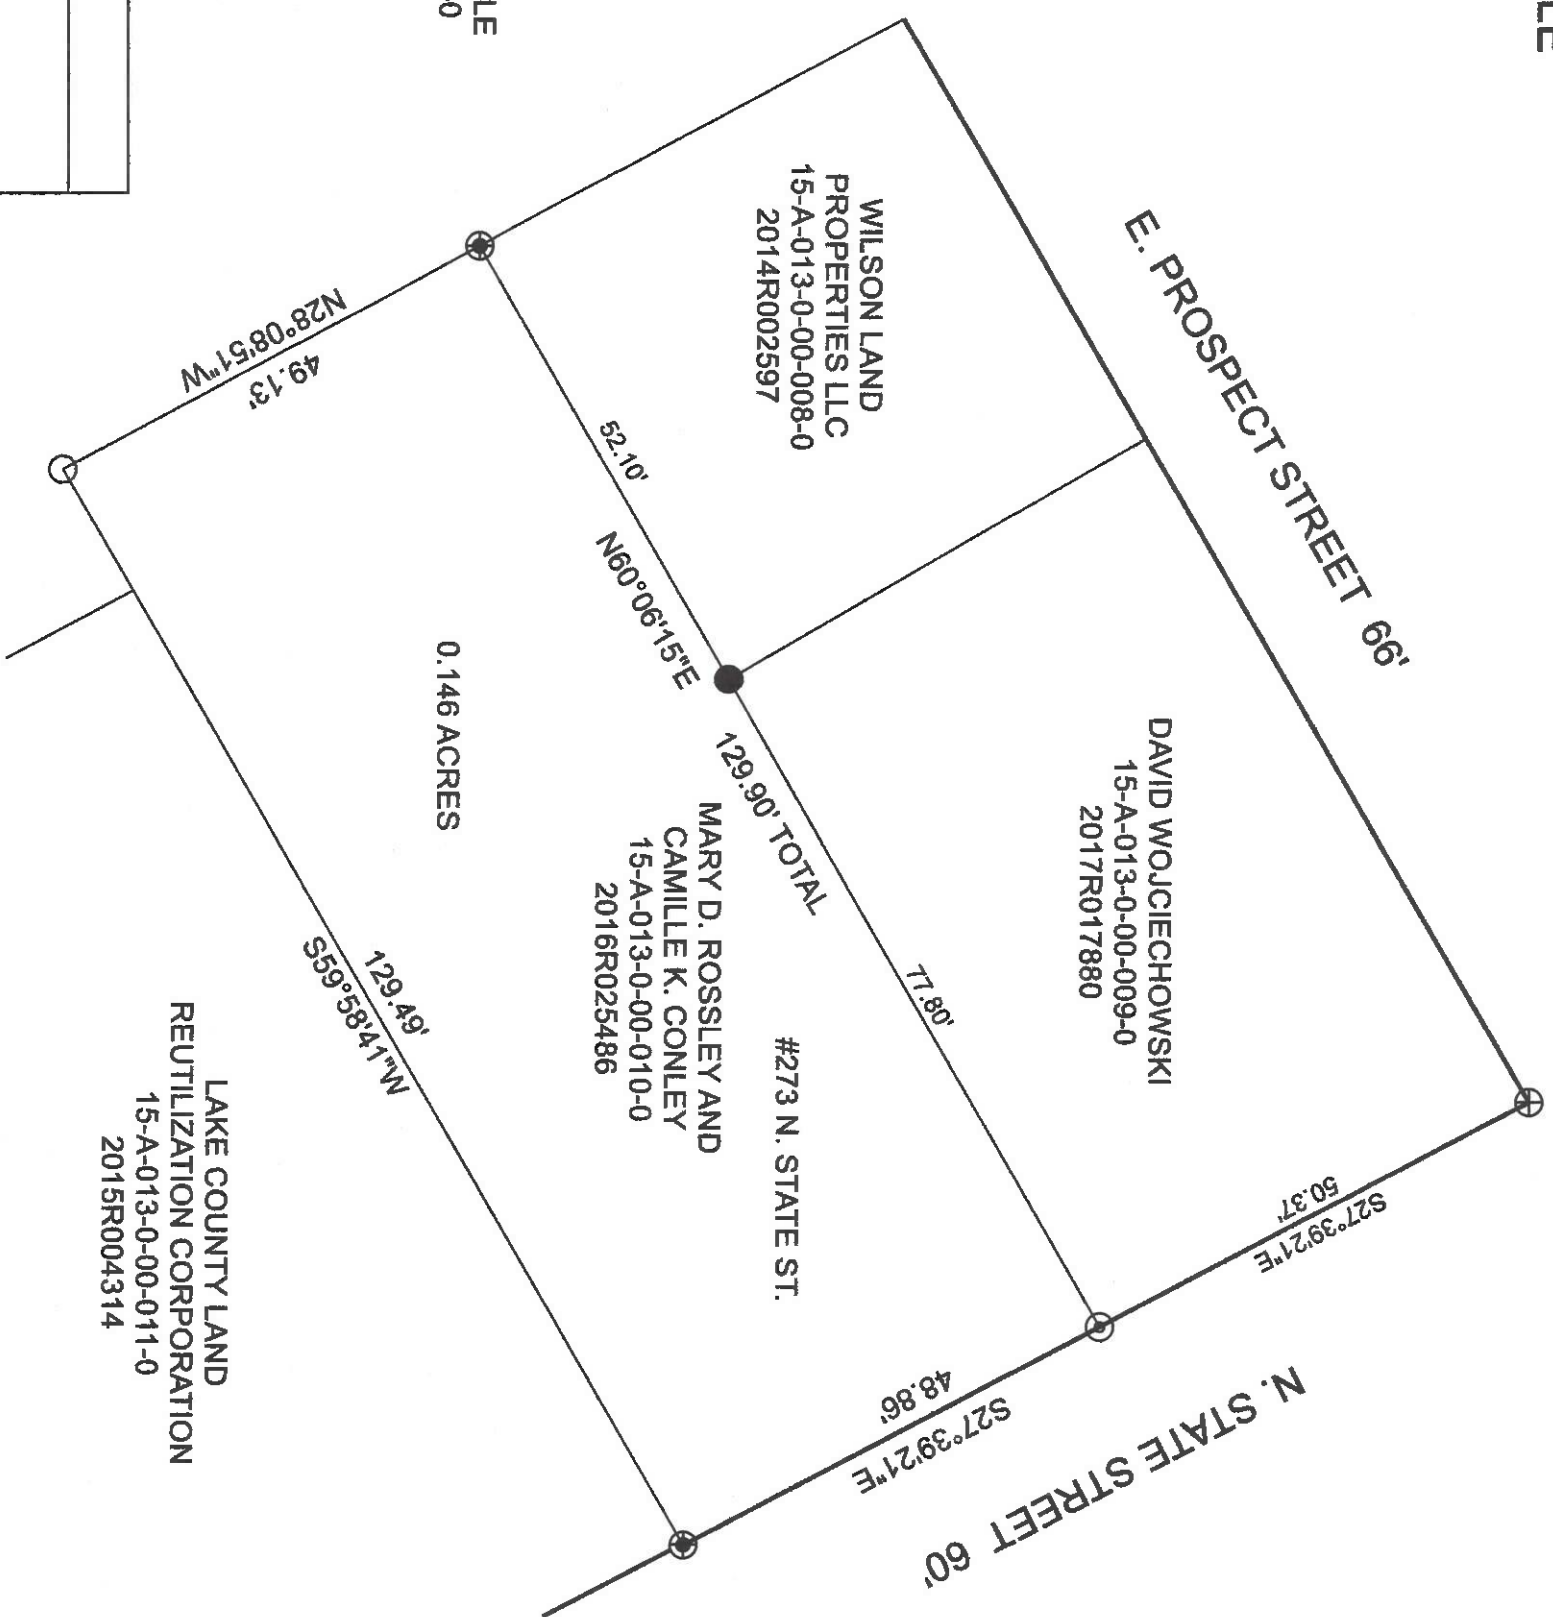


CITY OF PAINESVILLE
 15-A-013-0-00-005-0
 2009R019723

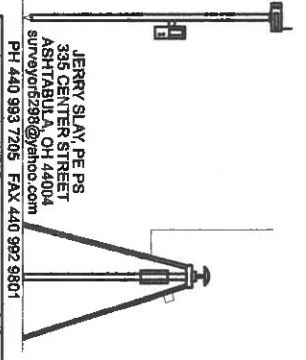

JERRY SLAY, P.E. PS
 335 CENTER STREET
 ASHTABULA, OH 44004
 surveyor5298@yahoo.com
 PH 440 933 7205 FAX 440 962 9801

LEGEND

- ⊕ 1" IRON PIN FOUND
- ⊙ 5/8" IRON PIPE FOUND
- 5/8" CAPPED "CRABBS" IRON PIN FOUND
- 5/8" CAPPED "SLAY 5298" IRON PIN FOUND
- ⊙ 5/8" X 30" CAPPED "SLAY 5298" IRON PIN SET

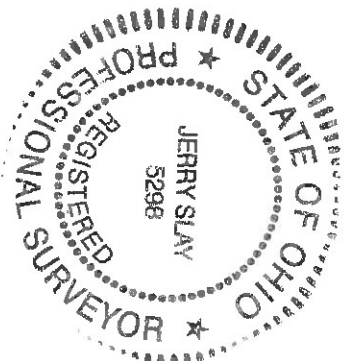

I hereby certify that I have surveyed this parcel and that the same is true and correct. This parcel was surveyed in accordance with the provisions of Chapter 4733-37 of the Ohio Administrative Code.
Jerry Slay
 Jerry Slay, P.E. P.S.
 Ohio Surveyor Number 5298

FILE NAME			
273 N STATE ST PAINESVILLE.TRV			
SCALE	DATE	DRAWN BY	
20 FV/h	5-31-2019	JDS	
JOB	REVISION	SHEET	
T1	1/1	1/1	